


Scale 1:50.

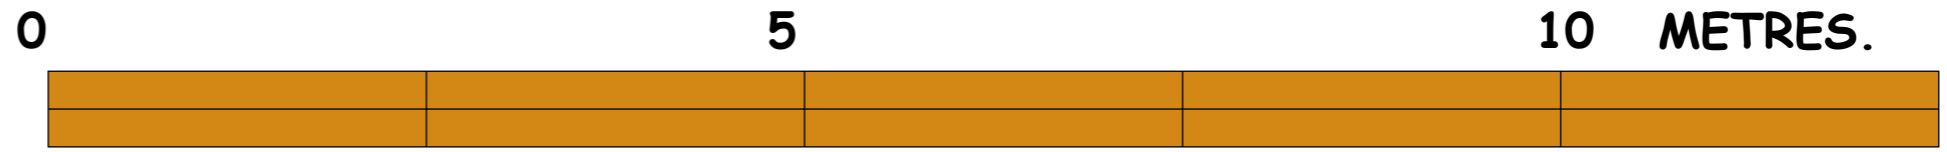

Muirhead Garage, 6 Newtyle Road, DD2 5PQ.  
680\_22, South Elevation, Unit 2.

**Hiddleston  
& Feist**

Architect and Design Consultancy.  
1 LAUREL BANK, DUNDEE, DD3 6JA  
tel 01382 224427 fax 01382 227737