
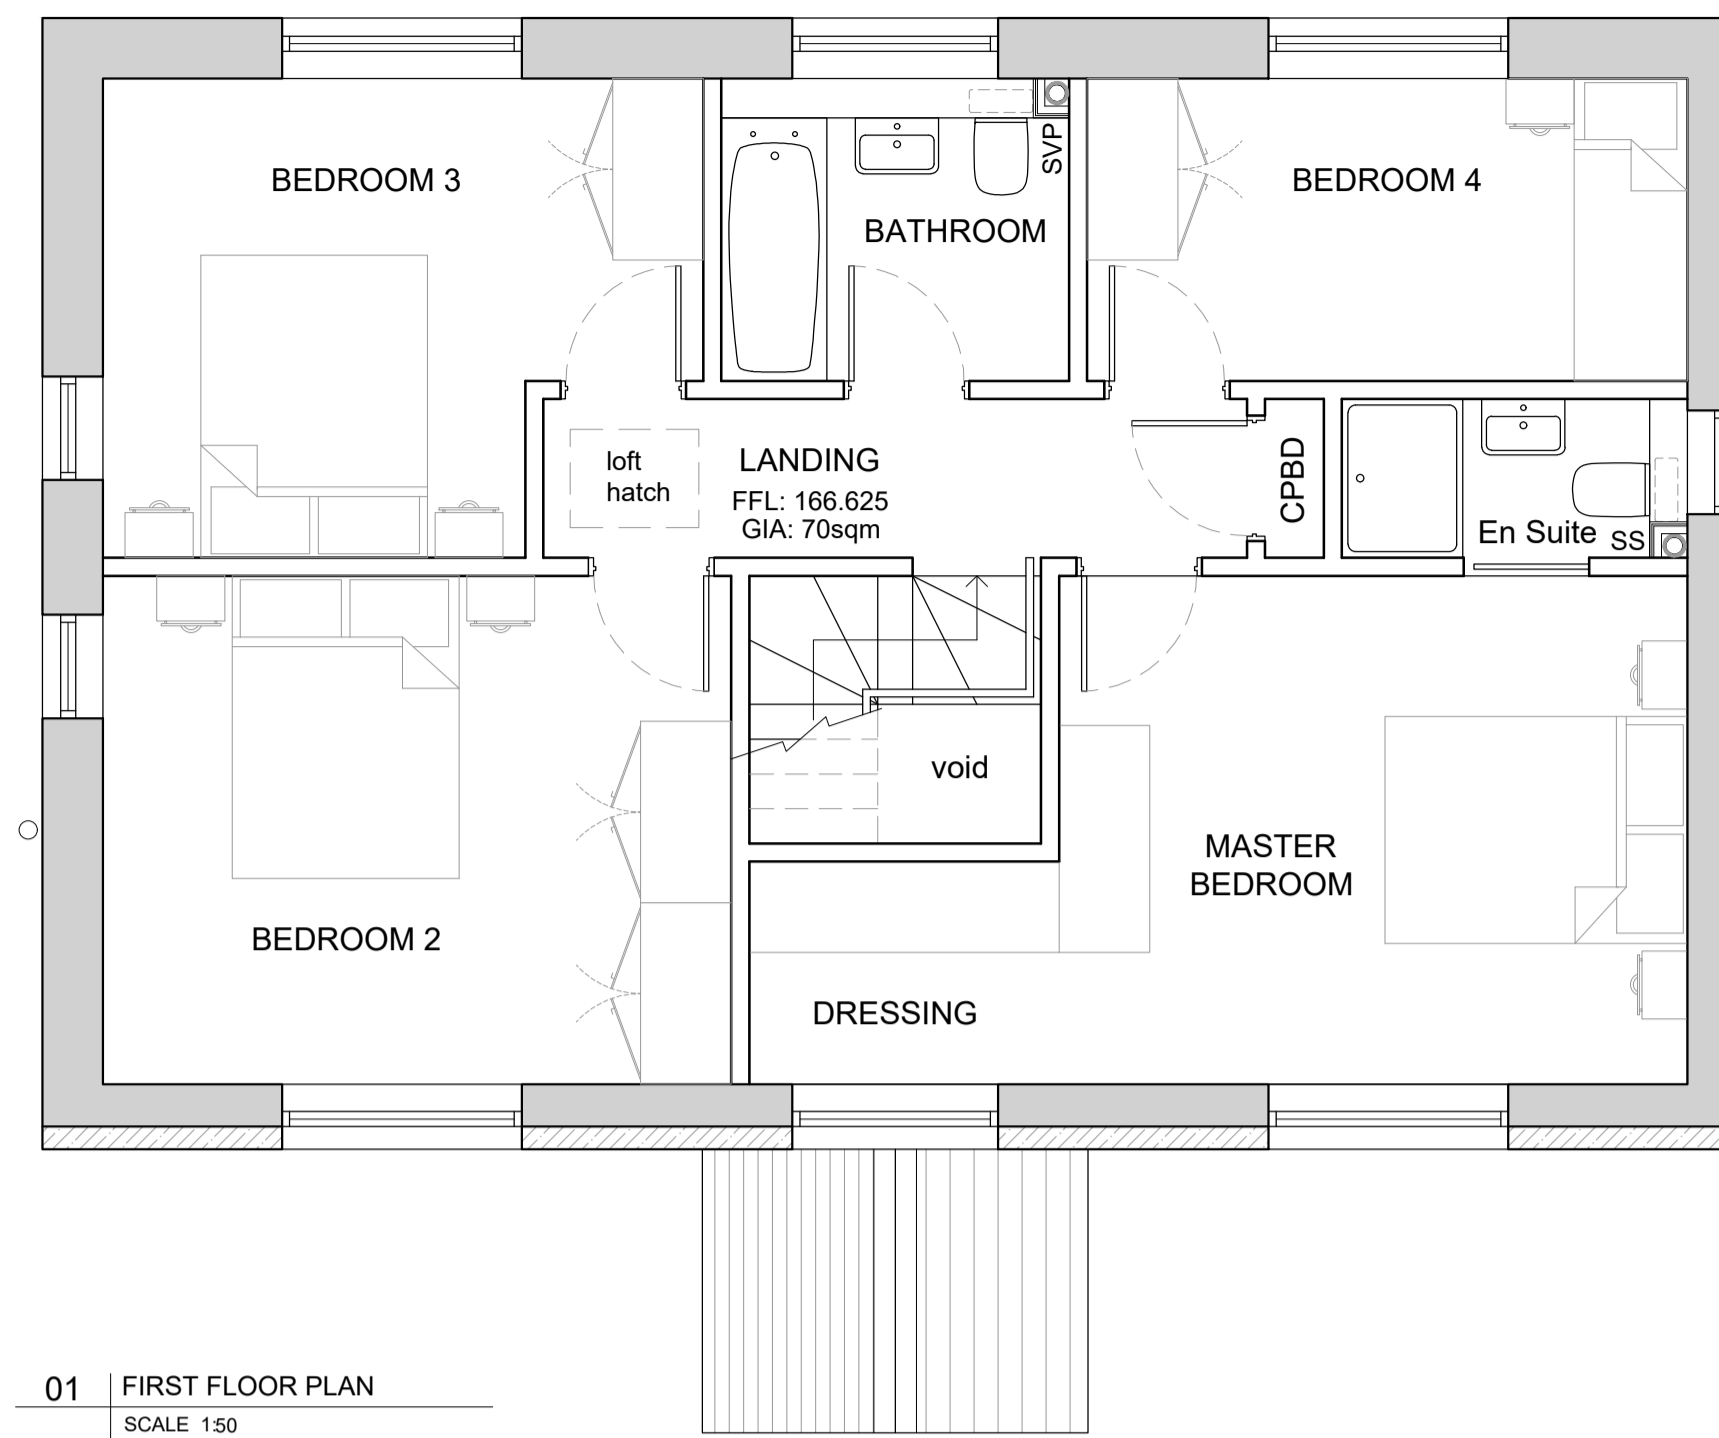


**PLANNING**


**NOTES:**

© THIS DRAWING IS COPYRIGHT AND MAY NOT BE ALTERED, TRACED, COPIED, PHOTOGRAPHED OR USED FOR ANY PURPOSE OTHER THAN THAT FOR WHICH IT IS ISSUED WITHOUT WRITTEN PERMISSION FROM LIME DESIGNS.  
 ALL DIMENSIONS TO BE CHECKED ON SITE. ANY DISCREPANCIES SHOULD BE REPORTED TO LIME DESIGNS.  
 DO NOT SCALE FROM THIS DRAWING FOR CONSTRUCTION.


ORIGINAL DRAWING SIZE : A1

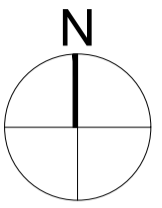



01 FIRST FLOOR PLAN  
SCALE 1:50

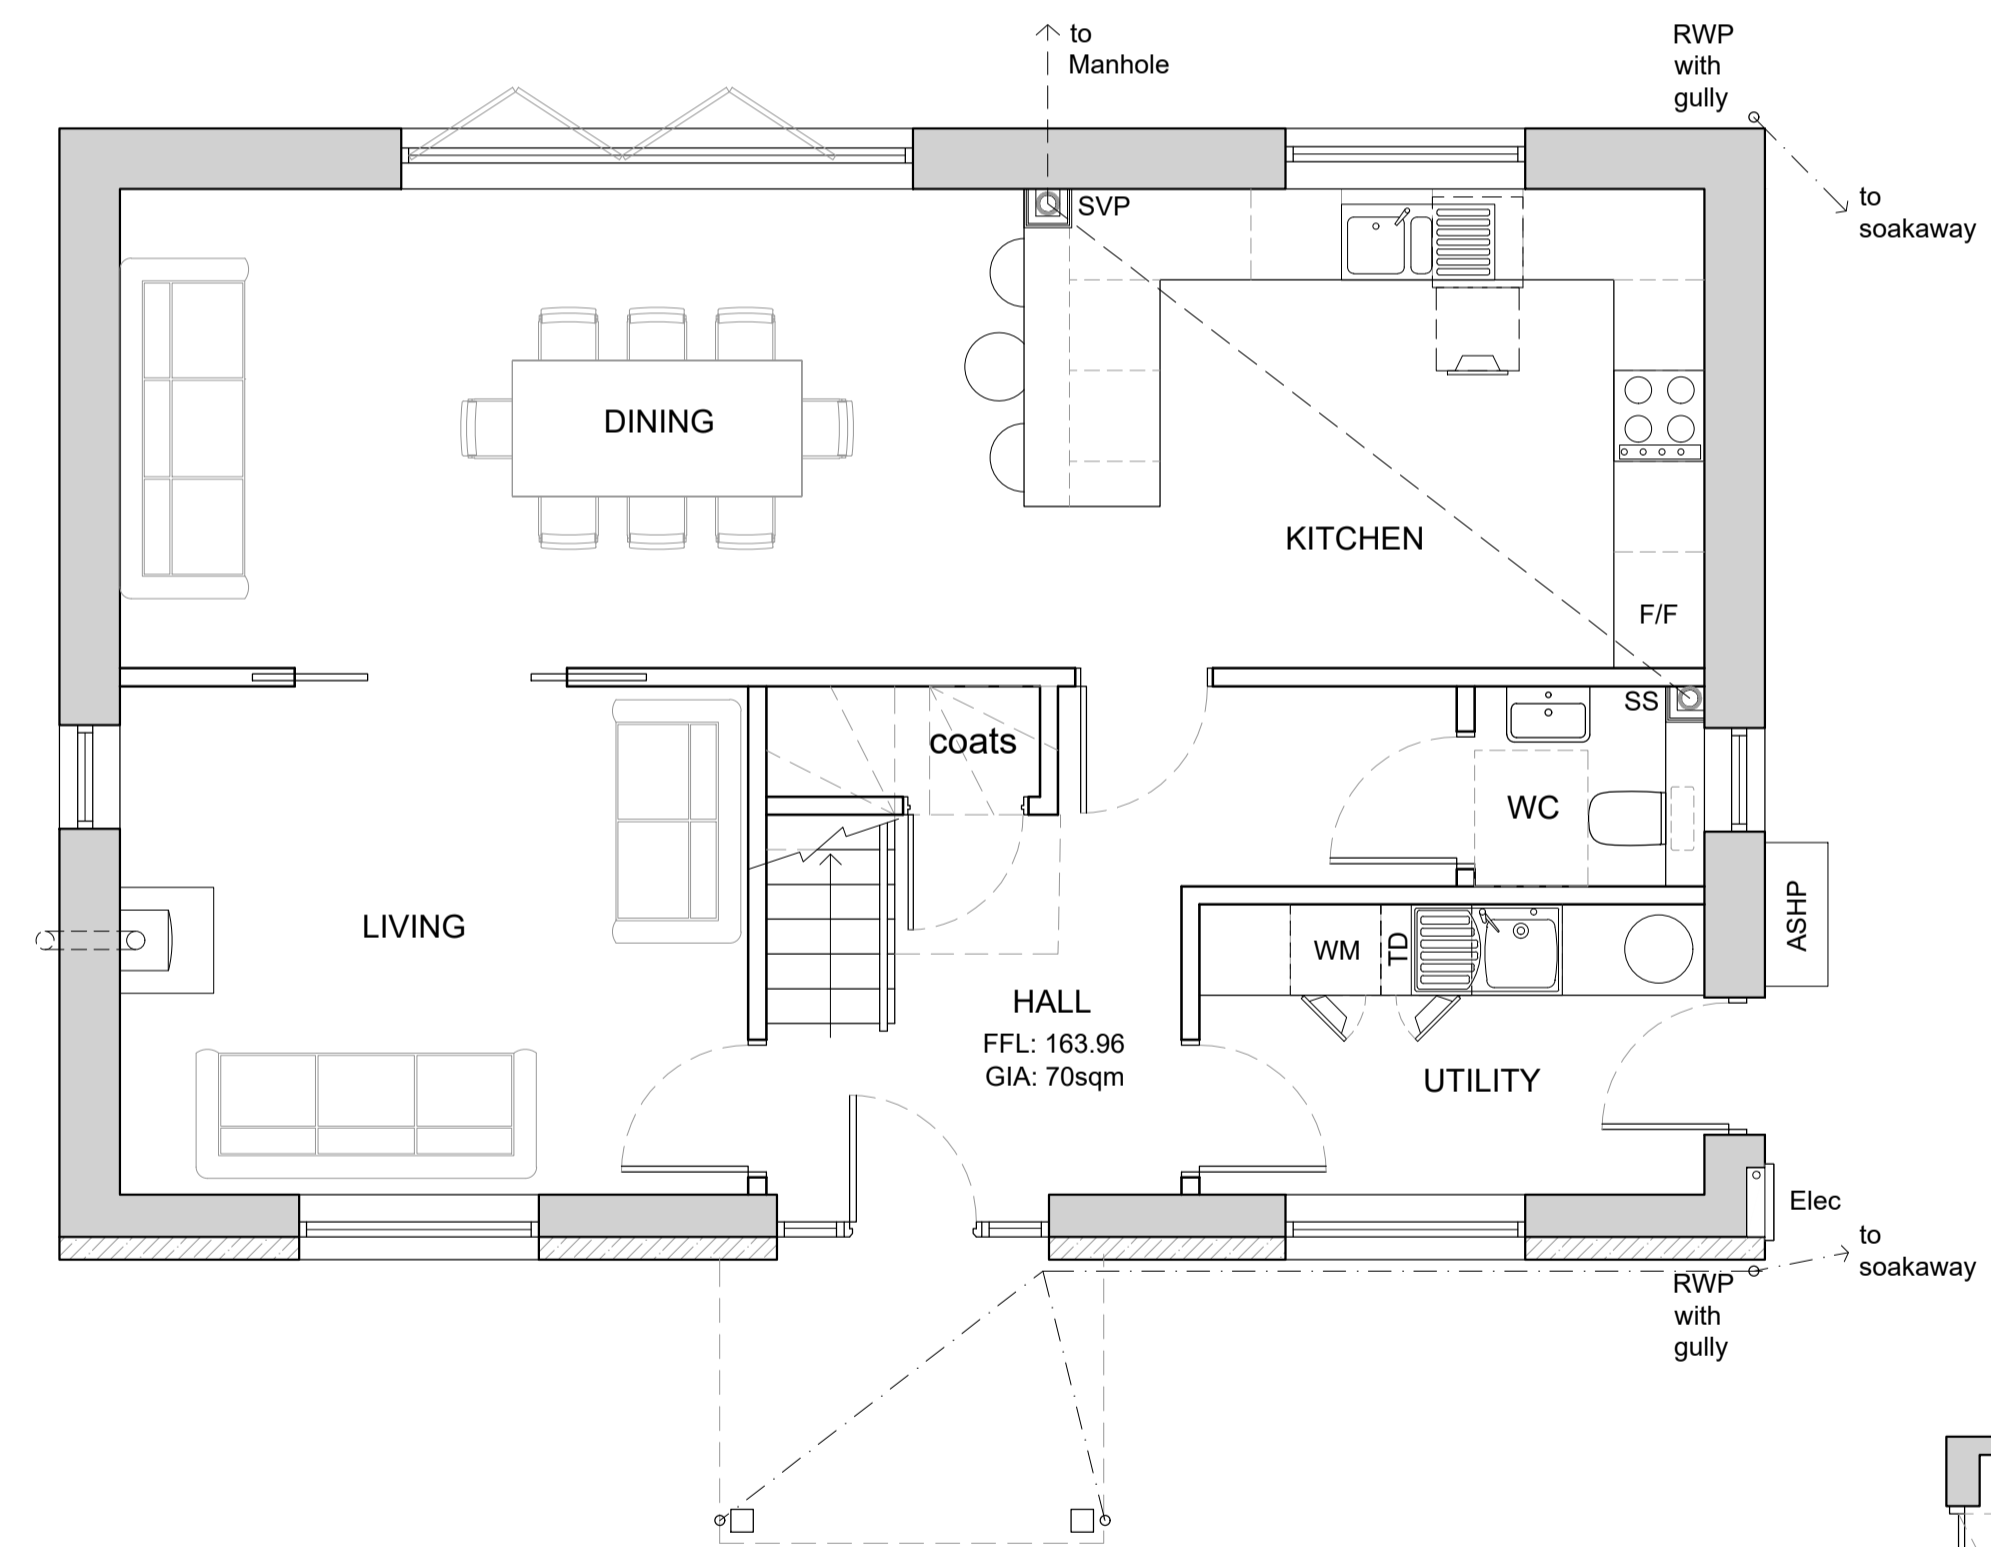

02 GROUND FLOOR PLAN  
SCALE 1:50

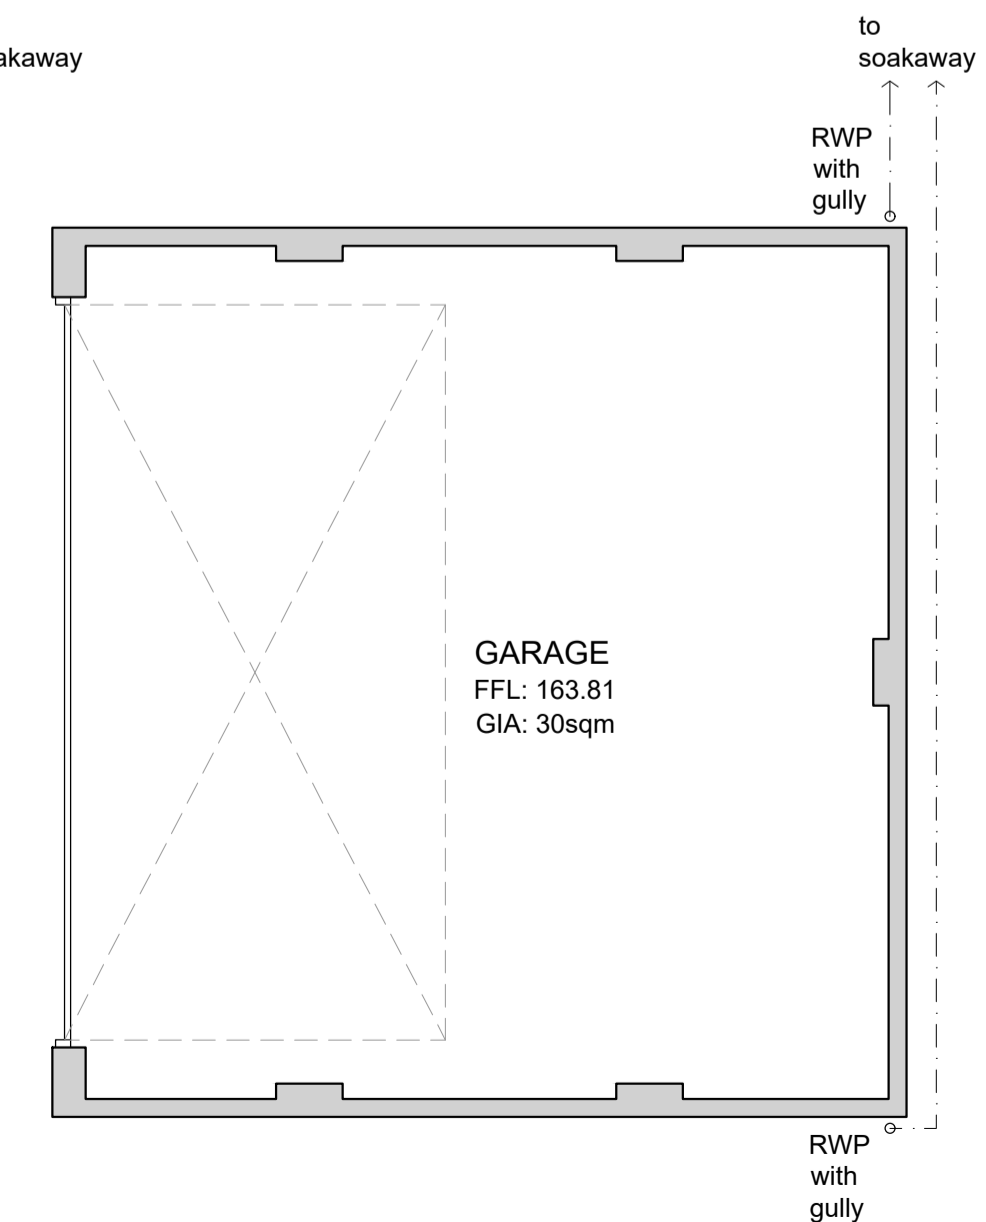

SCALE 1:25

  

Rev	Date	Notes
-	13/12/23	Initial Issue

Client: **MR F JONES**

Job Title: **ERECTION OF DWELLING LAND TO WEST OF, SCHOOL HOUSE PORKELLIS, HELSTON TR13 0EG**

Drawing Title: **PROPOSED: FLOOR PLANS**

Scale: 1:50	Date: Dec 23	Drawn: LAS
Job No: LD095	Drawing No & Rev: 020 -	

Magpie Cottage  
Fernsplatt  
Chacewater, Truro  
TR4 8RJ

T: 07771 653 167  
E: limedesigns@yahoo.co.uk  
W: www.limedesigns.co.uk  
Facebook: @LimeDesignsUK