



Existing Ground Floor
Scale 1:100

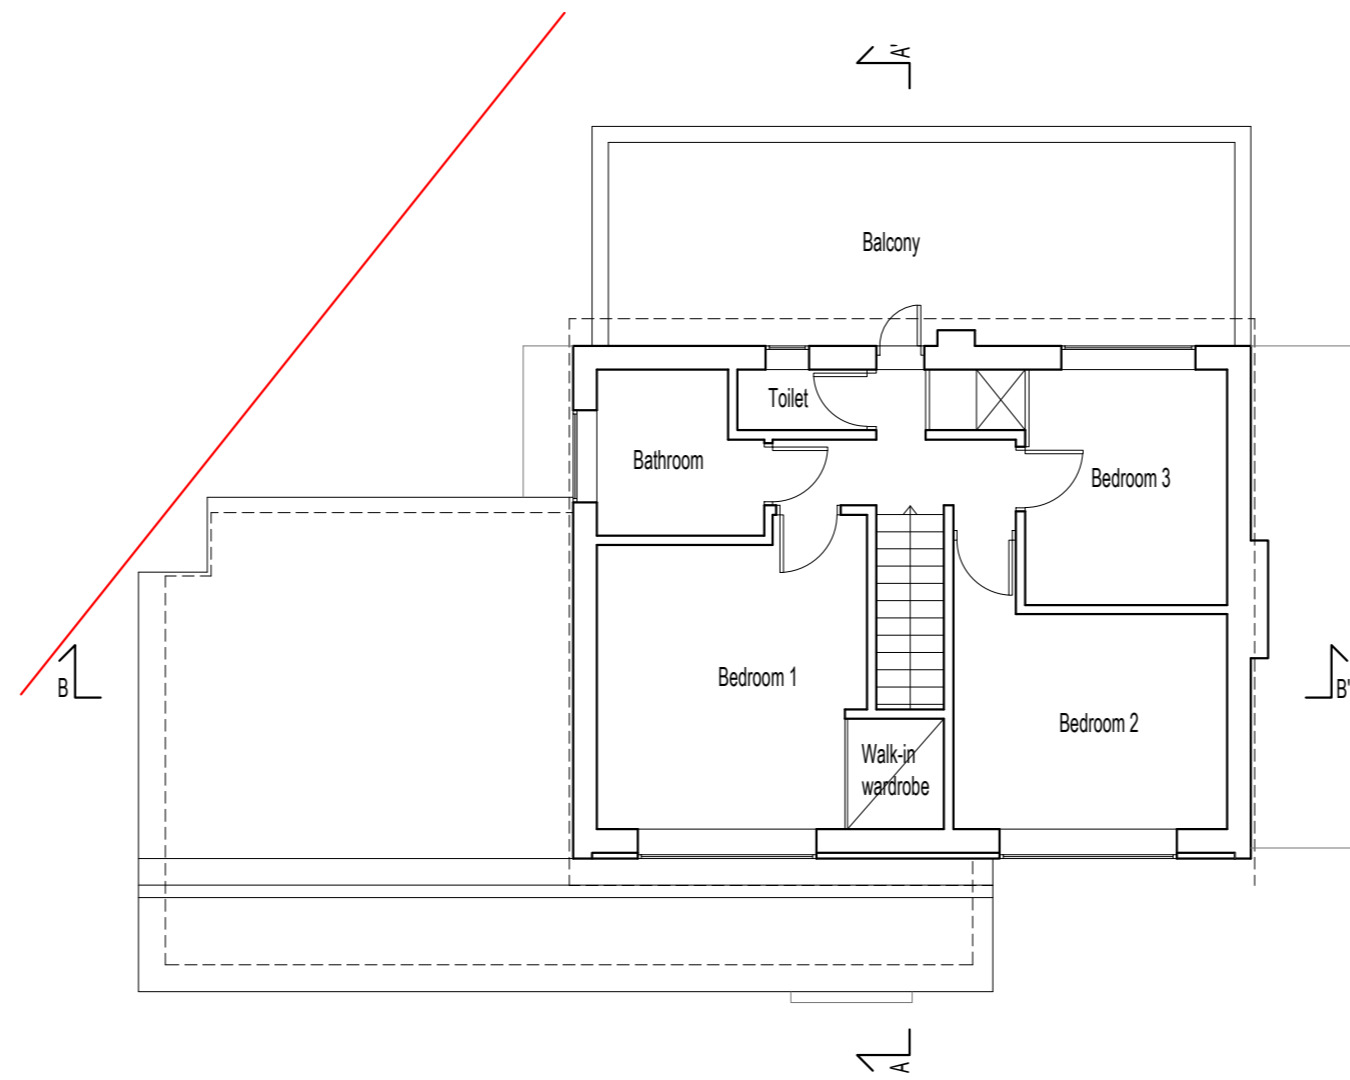


Existing First Floor
Scale 1:100

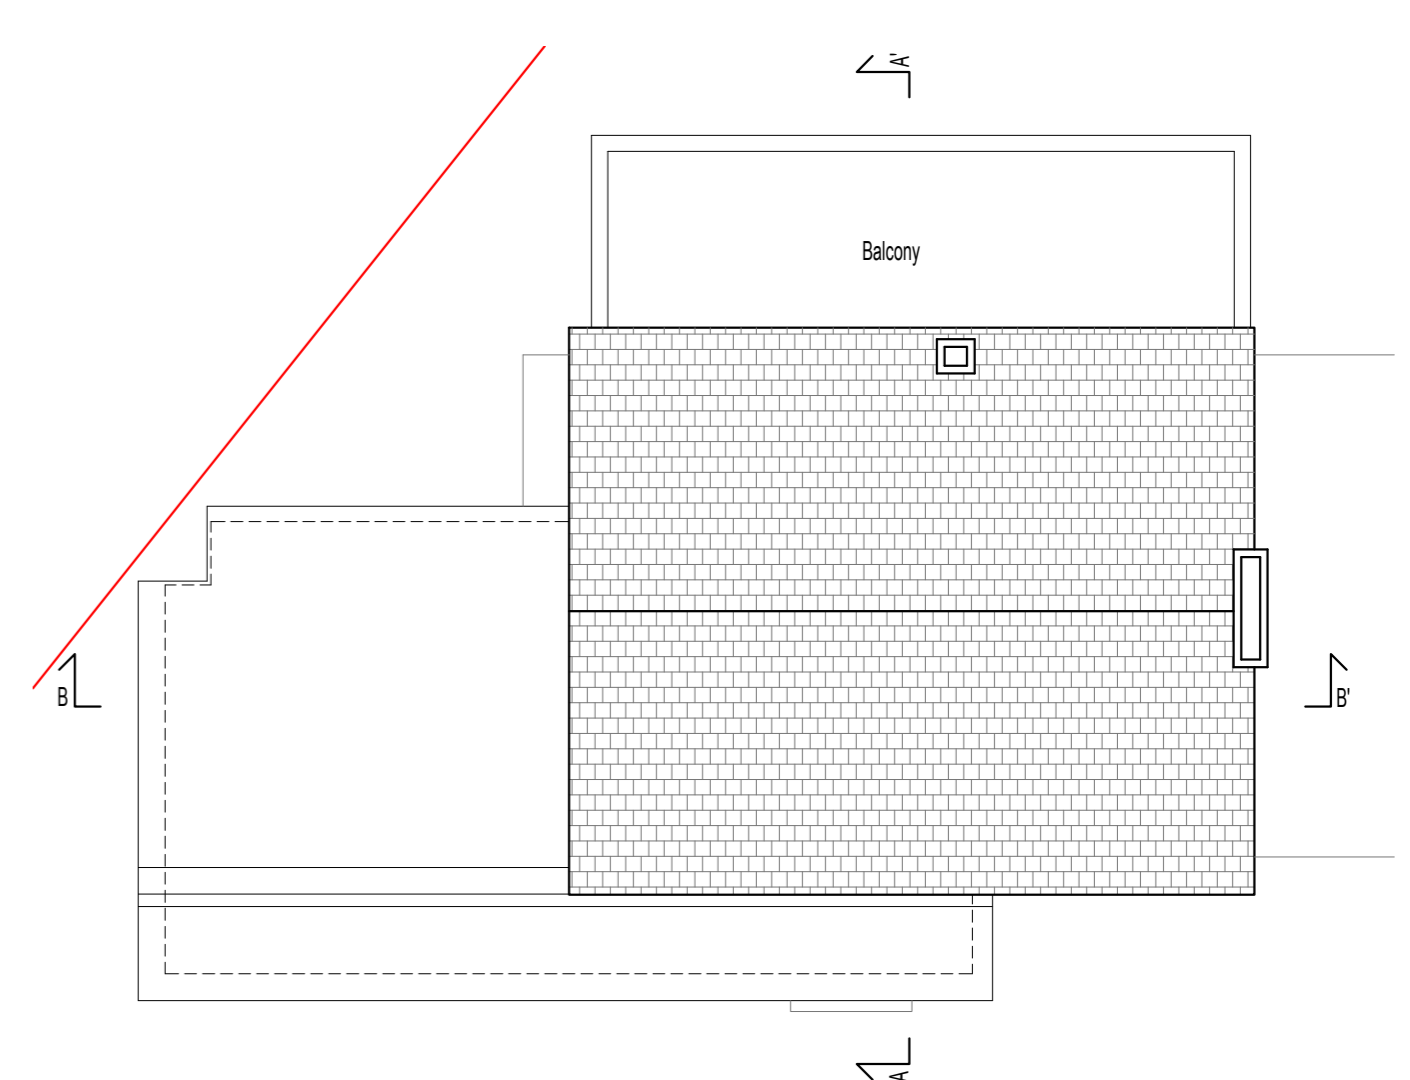


Existing Roof
Scale 1:100



Existing Front Elevation
Scale 1:100

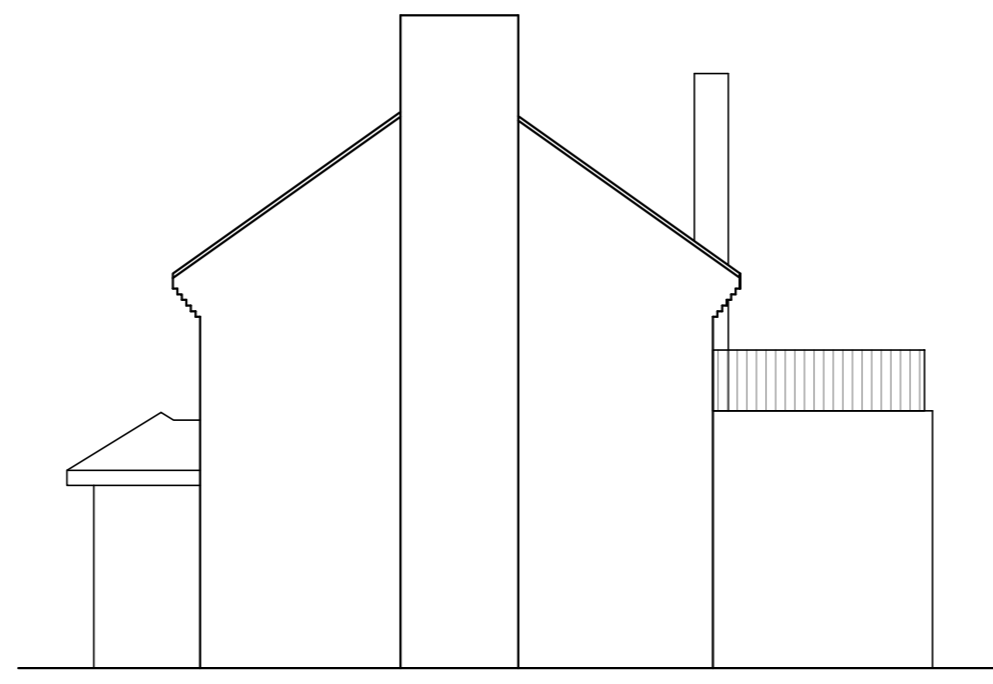

Existing Side Elevation (North)
Scale 1:100

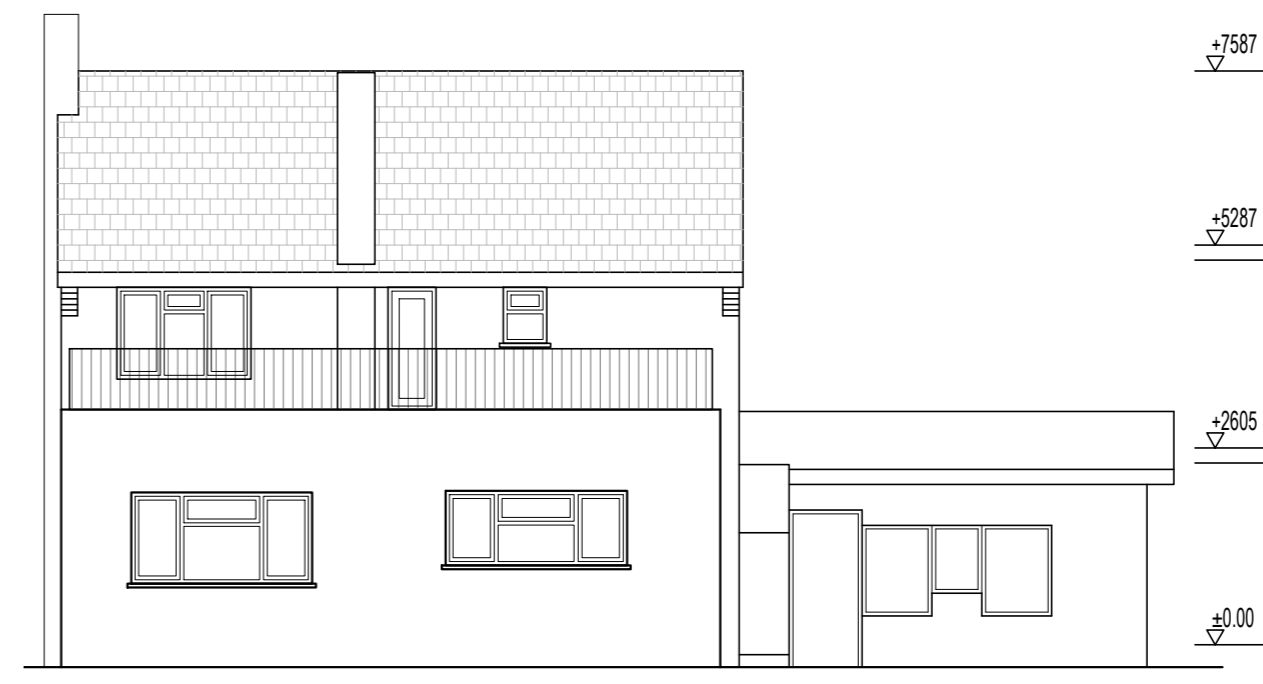

Existing Rear Elevation
Scale 1:100




Existing Side Elevation (South)
Scale 1:100



Existing Section A-A
Scale 1:100



Existing Section B-B
Scale 1:100

 

scale 1:100

Kappa Planning Ltd

46- 48 Ennersdale Road, London,
SE13 6JB
tel: 02080041662
www.kappa-planning.co.uk

CLIENT

Mr Chris Christofi

PROJECT

14 Rennets Close, London, SE9 2NQ

JOB TITLE

PROPOSED REAR EXTENSION, CHANGES TO THE ROOF OF THE GARAGE TO CREATE HABITABLE SPACE AND INTERNAL ALTERATIONS

DRAWING

EXISTING FLOOR PLANS, ELEVATIONS AND SECTIONS

DRAWN BY

LS

CHECKED BY

GP

REVISION

DATE

23.01.24

SCALE

1:100@A2

RELEASE

06

PROJECT No

534

DRAWING No

02