

Flank Elevation
1:100 on A1



Rear Elevation
1:100 on A1




Forward Elevation
1:100 on A1





Flank Party Wall Elevation
1:100 on A1




Ground Floor Plan
1:50 on A1

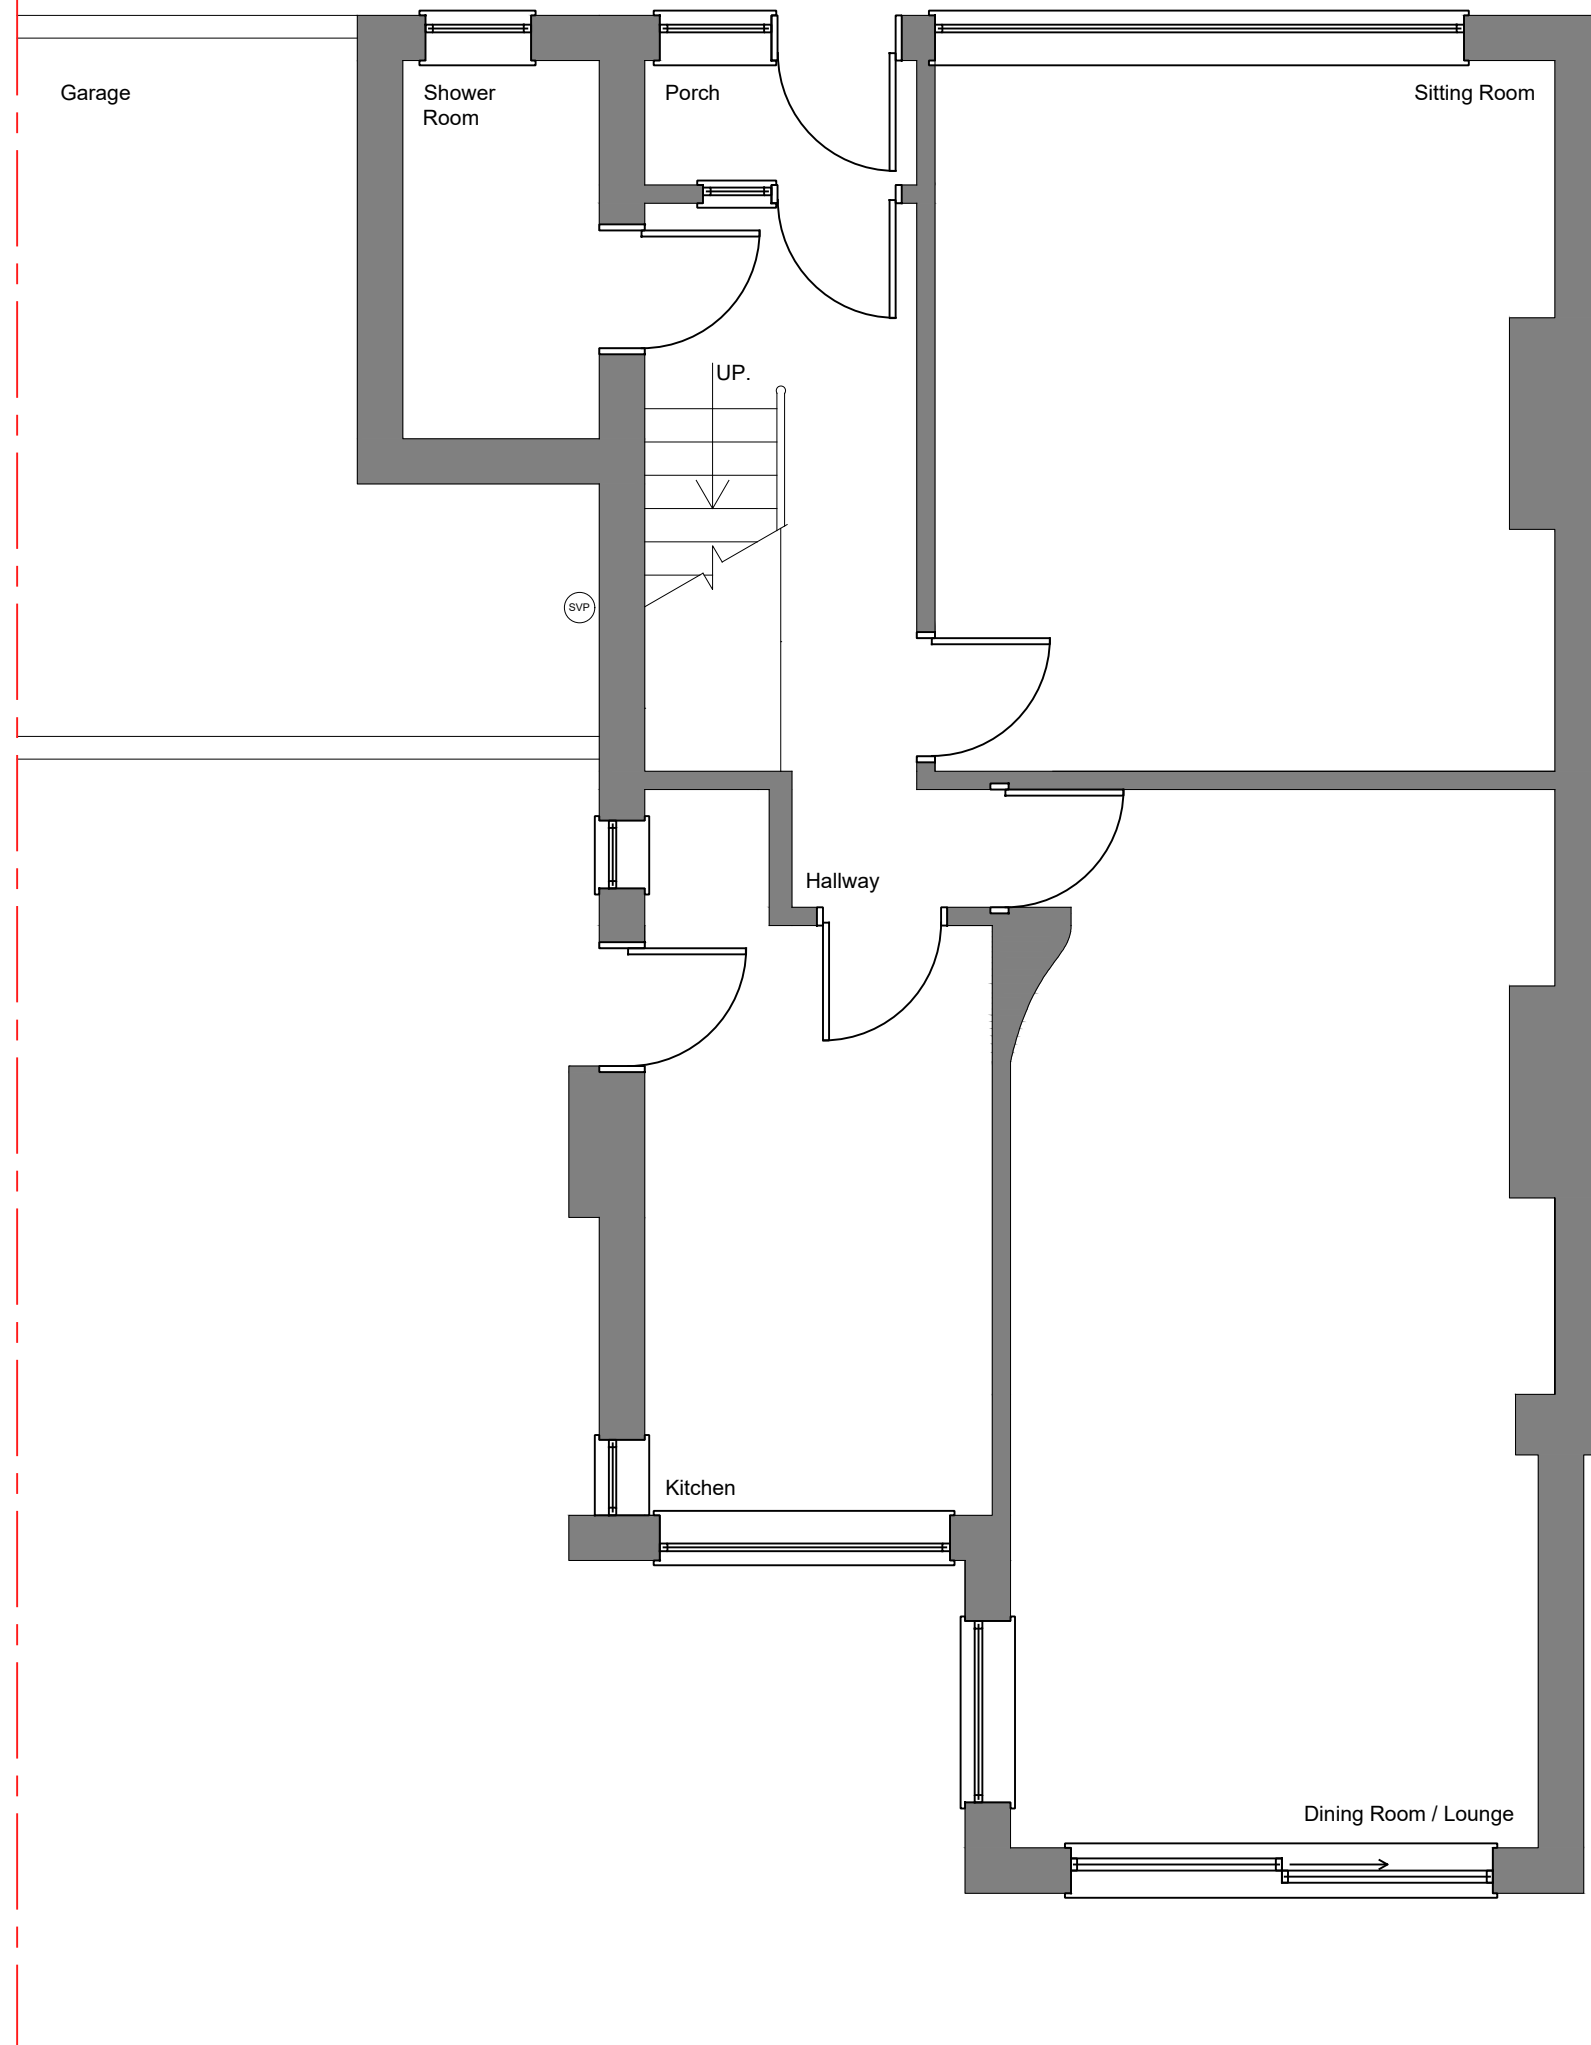

First Floor Plan
1:50 on A1

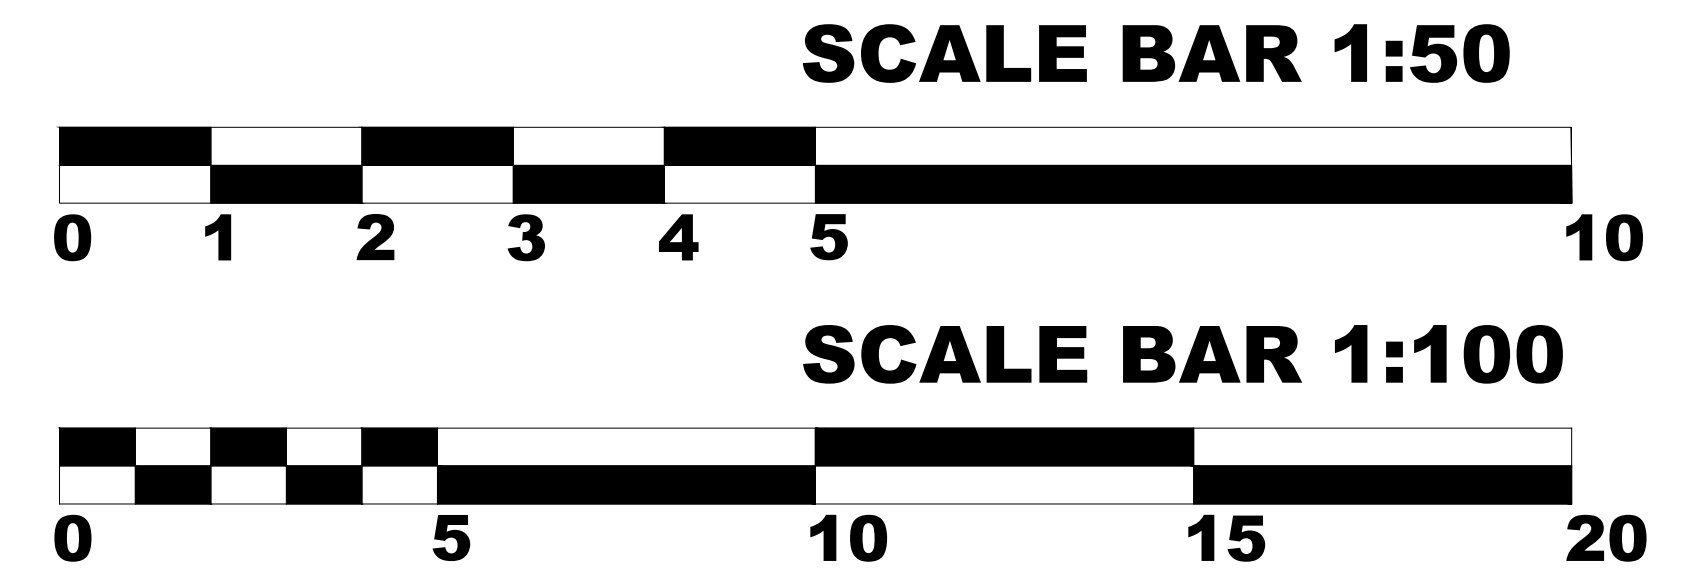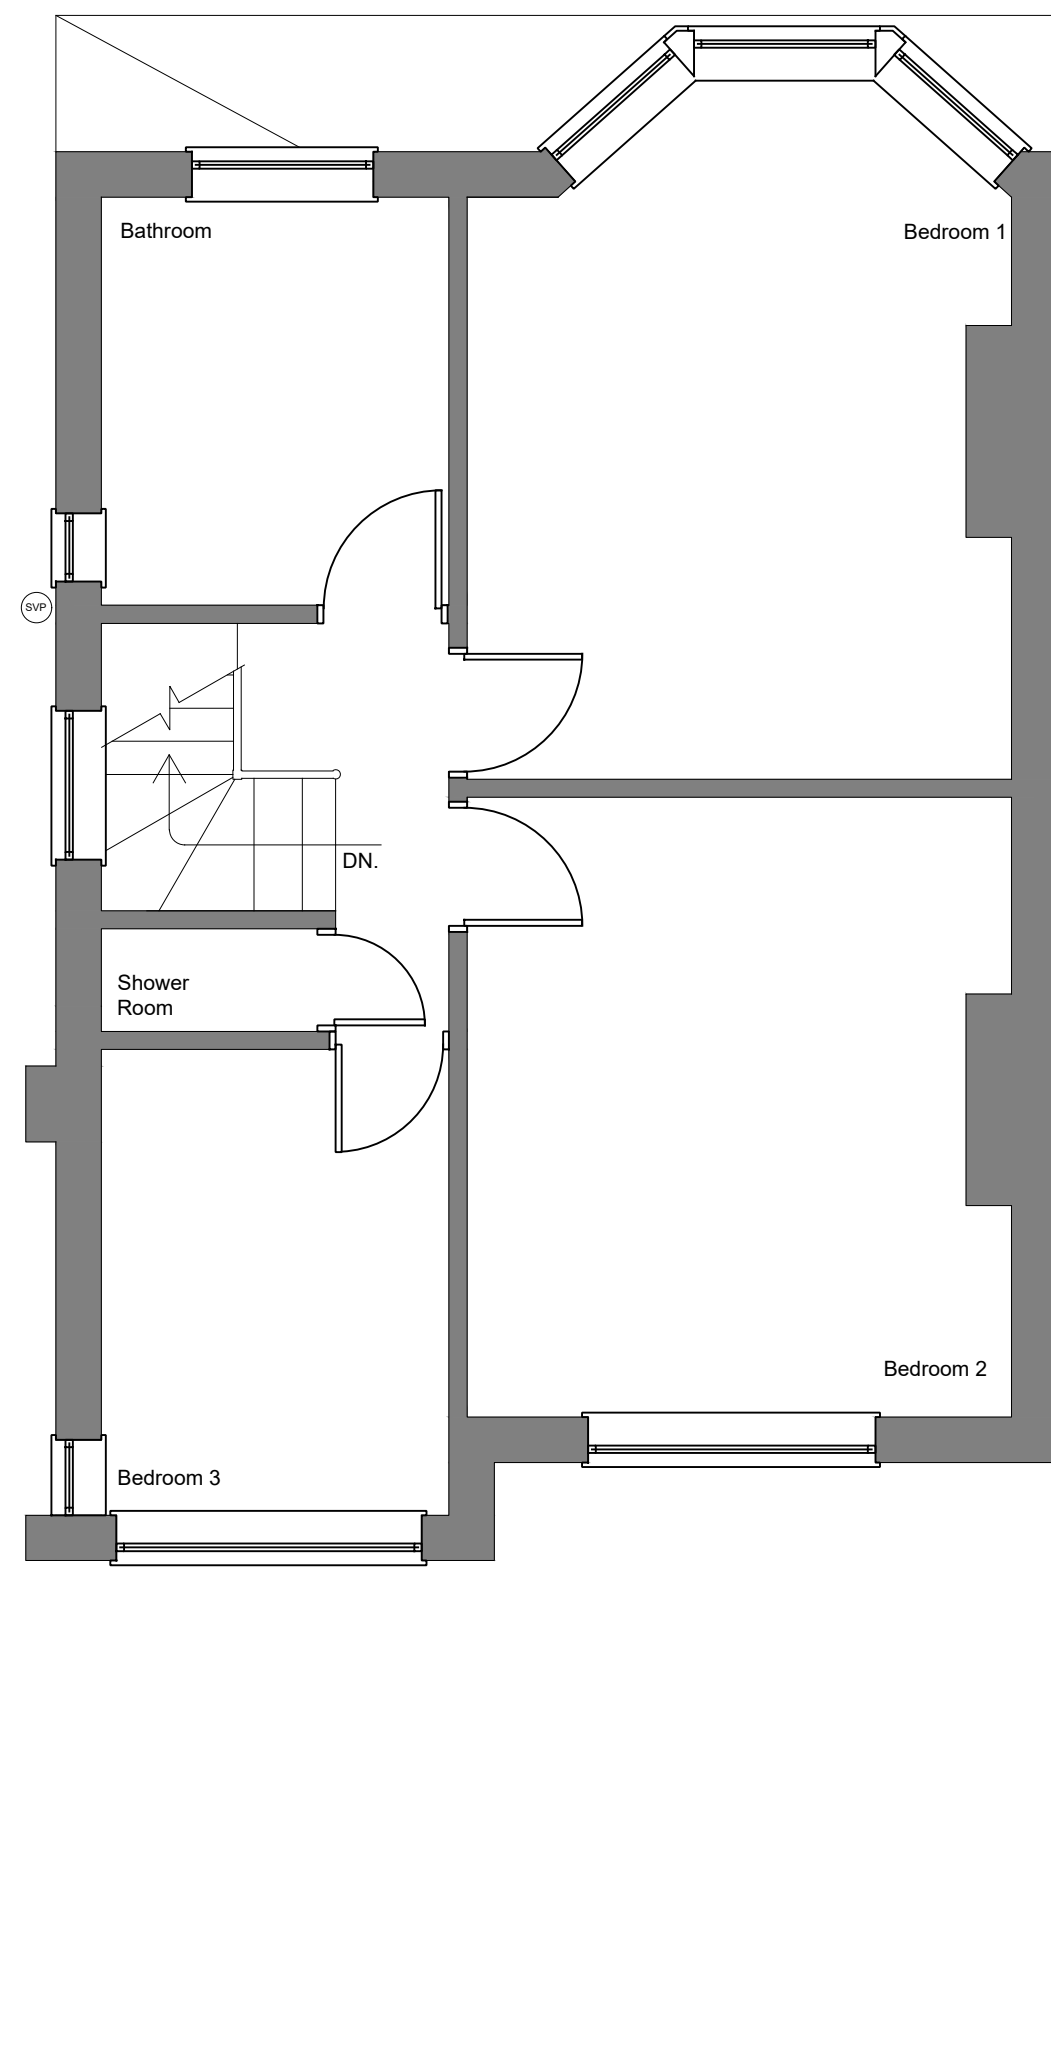

ENAIID Limited
1 Cedar Drive,
Sutton at Hone,
Dartford,
Kent DA4 9EW

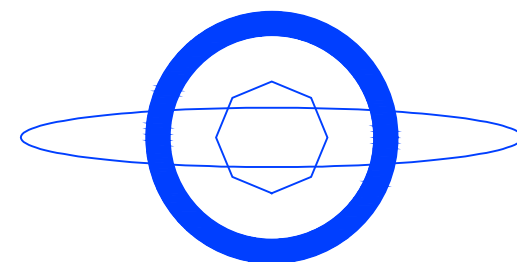

Notes: Do not scale from this drawing
All dimensions to be checked on site.
Do no comense construction works until all relevant
applications and approvals have been obtained.

Revisions:

Client:

Project: 24 Colepits Wood Road
SE9 2QF
Existing Plans & Elevations

Scale: As shown at A1 Date: 13.01.2024

Drawn: AM Checked: NW

Drg.no: NW.100.01.24CWR

Rev: —