



Platform 1 & 2 Front Elevation

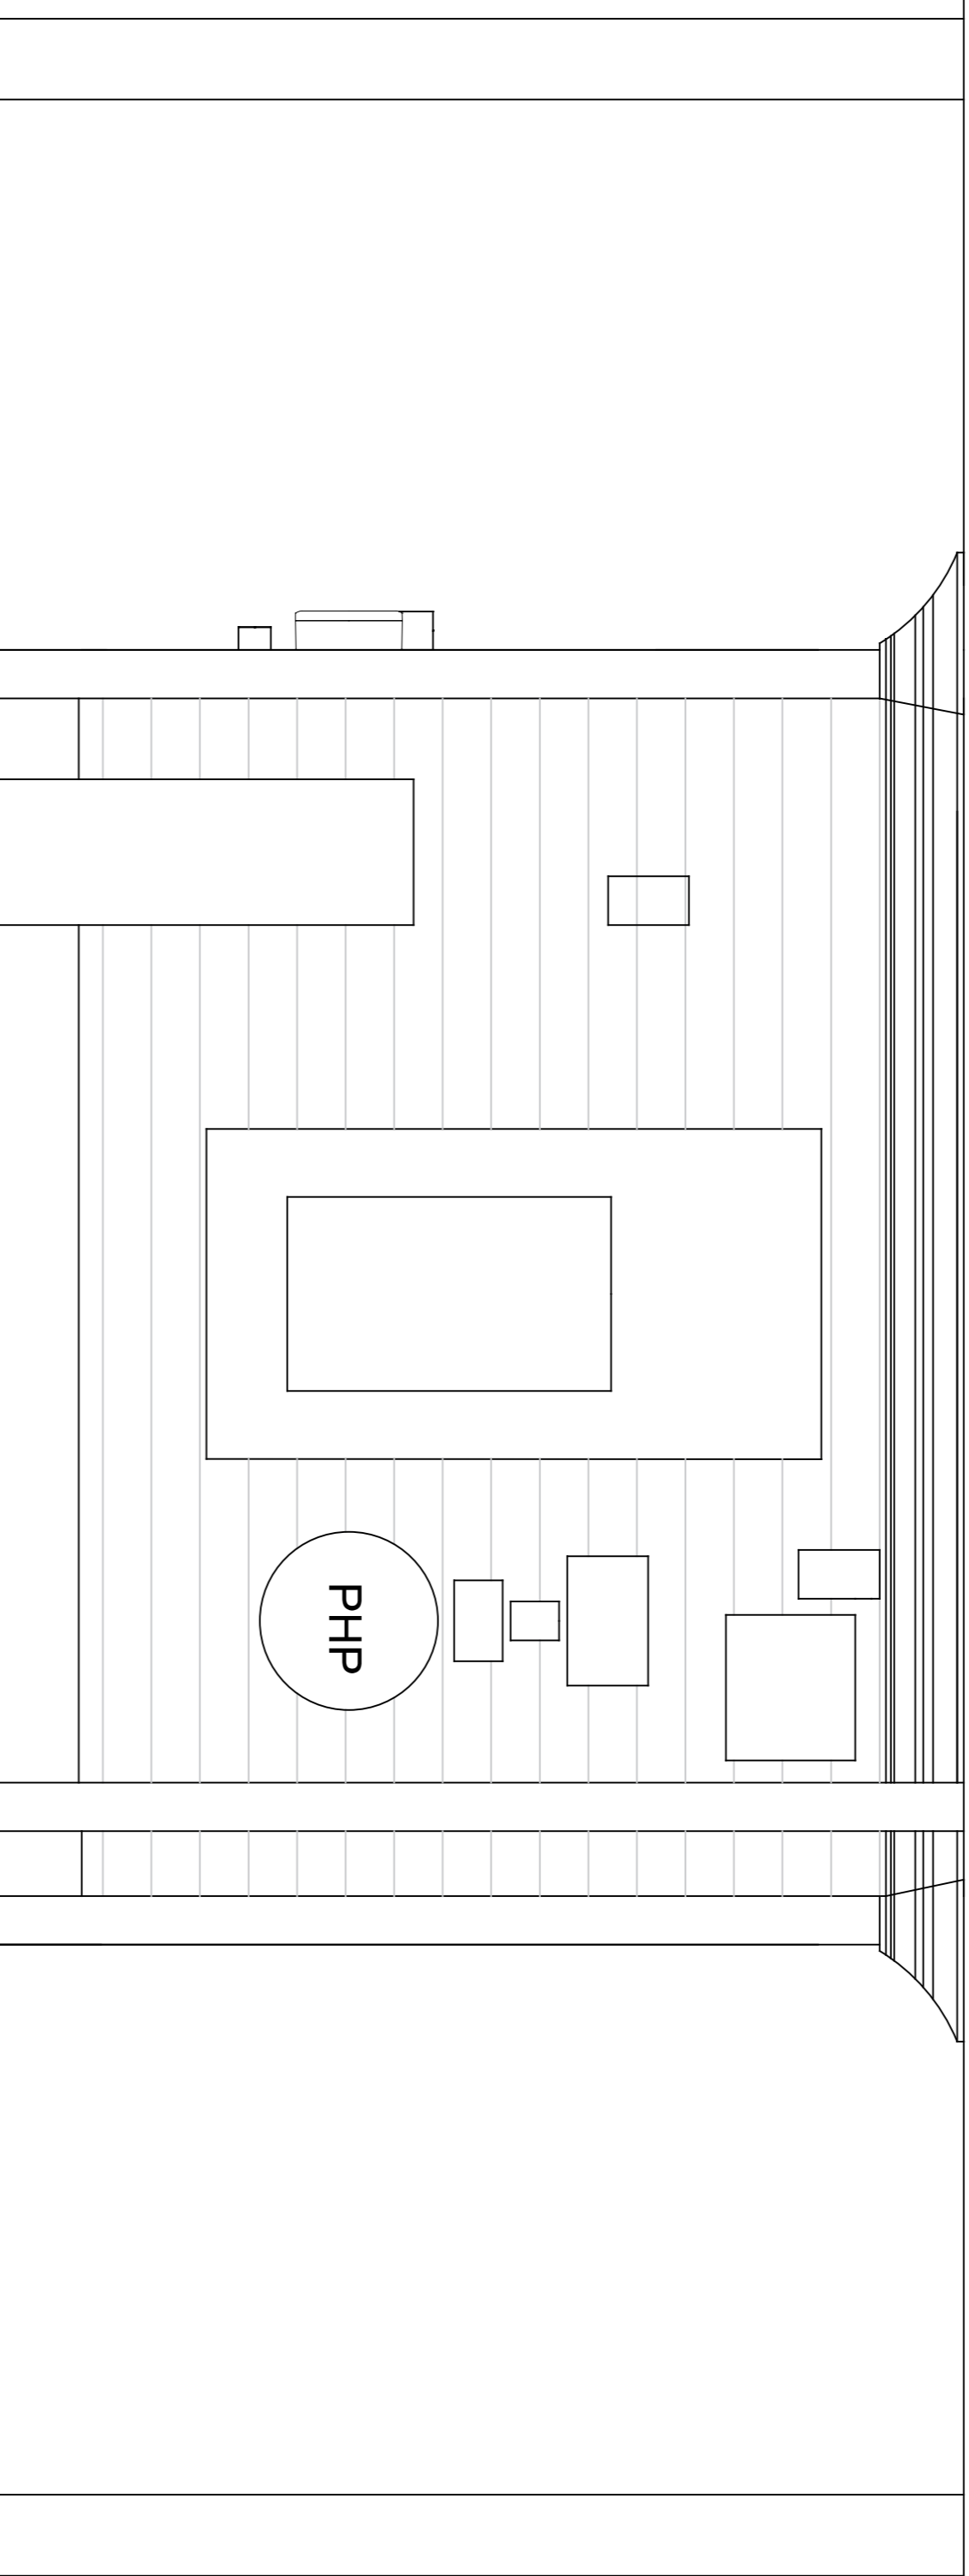

Proposed Elevation

Rev	Date	Reason for Issue	D	C	A
A02	25/01/24	For Information	RC	NH	AB


Trans Data Management
 17
 The Millington Court
 Preston, Wigan
 RH10 9PD
 Tel: +44 (0) 1293 516 891
 Fax: +44 (0) 870 458 0586
www.trans-data.co.uk

Project

Hove Help Point Installation


Title

Hove Platform 1/2
Proposed Elevation

Project No.	Date	Checked By
23-12501	25/01/2024	NH
Revision	Scale	Approved By
A02	20:1 @ A1	AB

Drawing No. 23-12501_SWR_HOV_ELEVATION

0M

 

10M