


NOTE: ALL DIMENSIONS TO BE CHECKED & VERIFIED PRIOR TO CONSTRUCTION.

NOTE: ALL DRAWINGS ARE FOR PRICING & PLANNING PURPOSES ONLY NOT FOR CONSTRUCTION.

NOTE: ALL NEW EXTERNAL FINISHES TO MATCH EXISTING.

NOTE: STRUCTURAL ENGINEER TO BE CONSULTED PRIOR TO ANY STRUCTURAL WORKS BEING UNDERTAKEN.

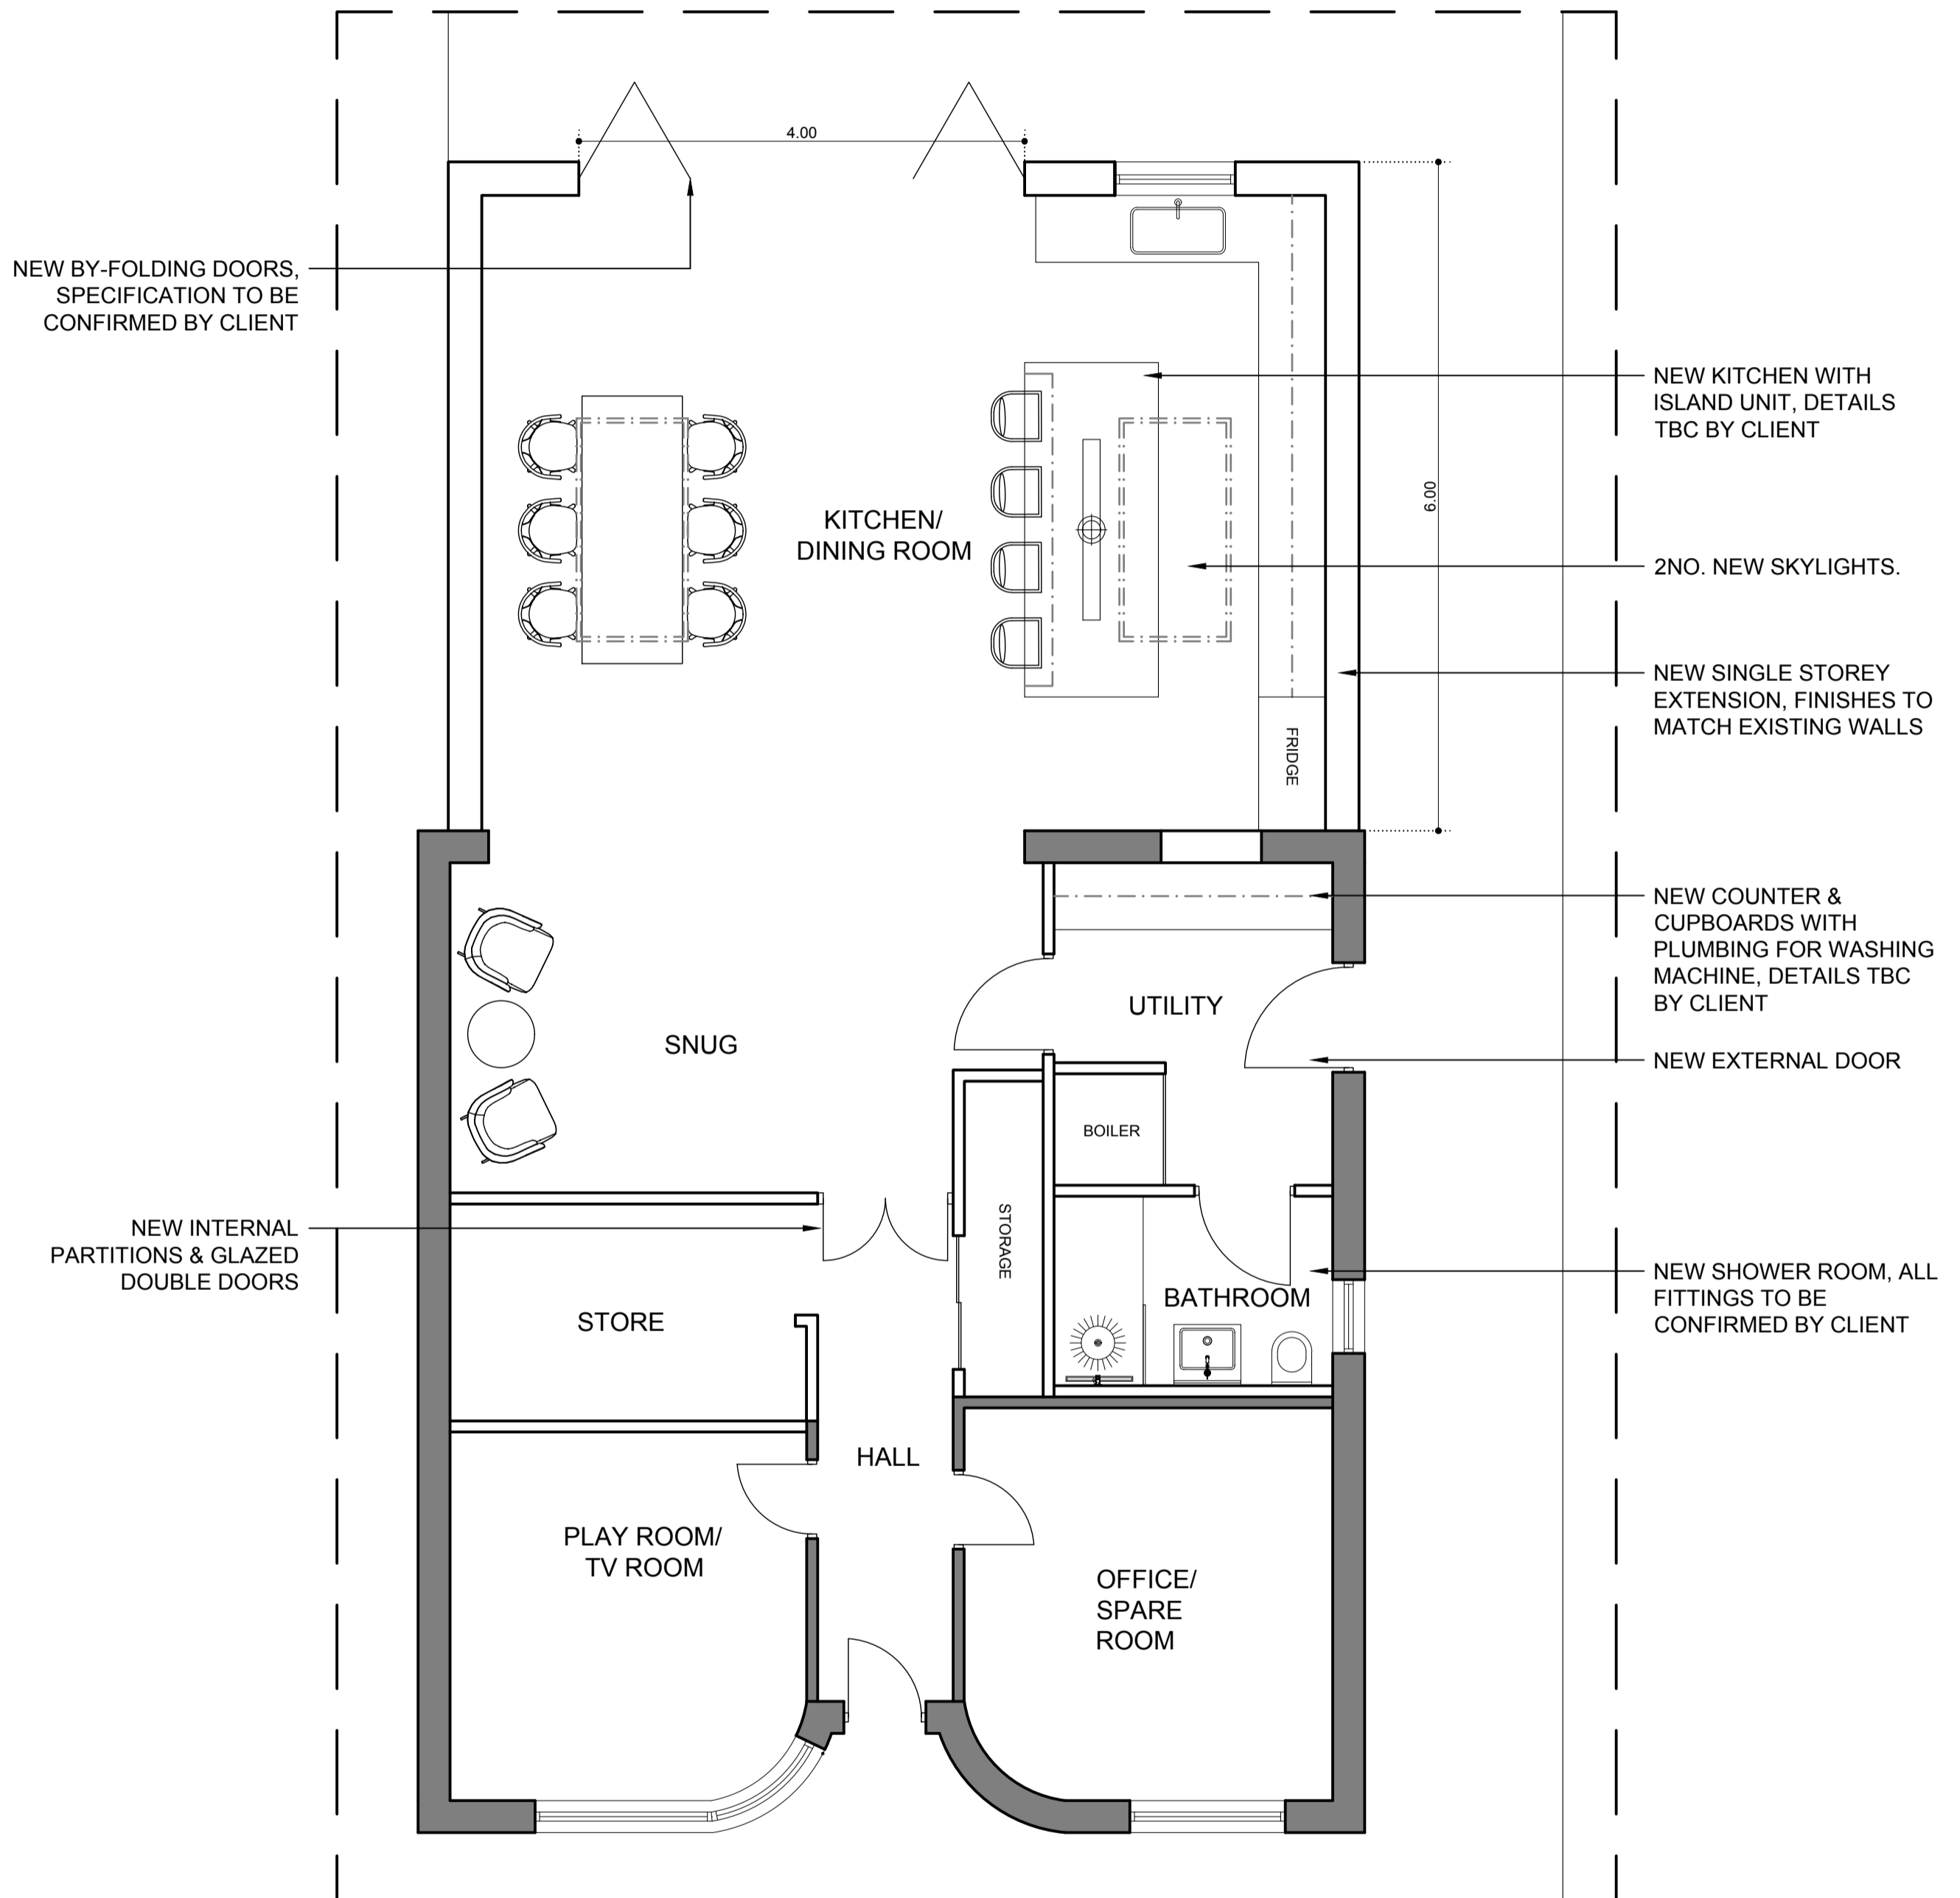

01 PROPOSED GF PLAN
SCALE 1:50 @ A3



Client	MR & MRS WALLER	Project	54 FALLOWFIELD CRESCENT
Drawing	REAR EXTENSION & LOFT CONVERSION - GROUND FLOOR PLAN		
Drawing No.	FA002	Date	09.07.23
Scale	1:50@A2	Revision	A - Stair amended B - Updated to Planning Comments C - Updated to Planning Comments