


NOTE: ALL NEW EXTERNAL FINISHES TO MATCH EXISTING.


NOTE: ALL DIMENSIONS TO BE CHECKED & VERIFIED PRIOR TO CONSTRUCTION.

NOTE: STRUCTURAL ENGINEER TO BE CONSULTED PRIOR TO ANY STRUCTURAL WORKS BEING UNDERTAKEN.

NOTE: ALL DRAWINGS ARE FOR PRICING & PLANNING PURPOSES ONLY NOT FOR CONSTRUCTION.

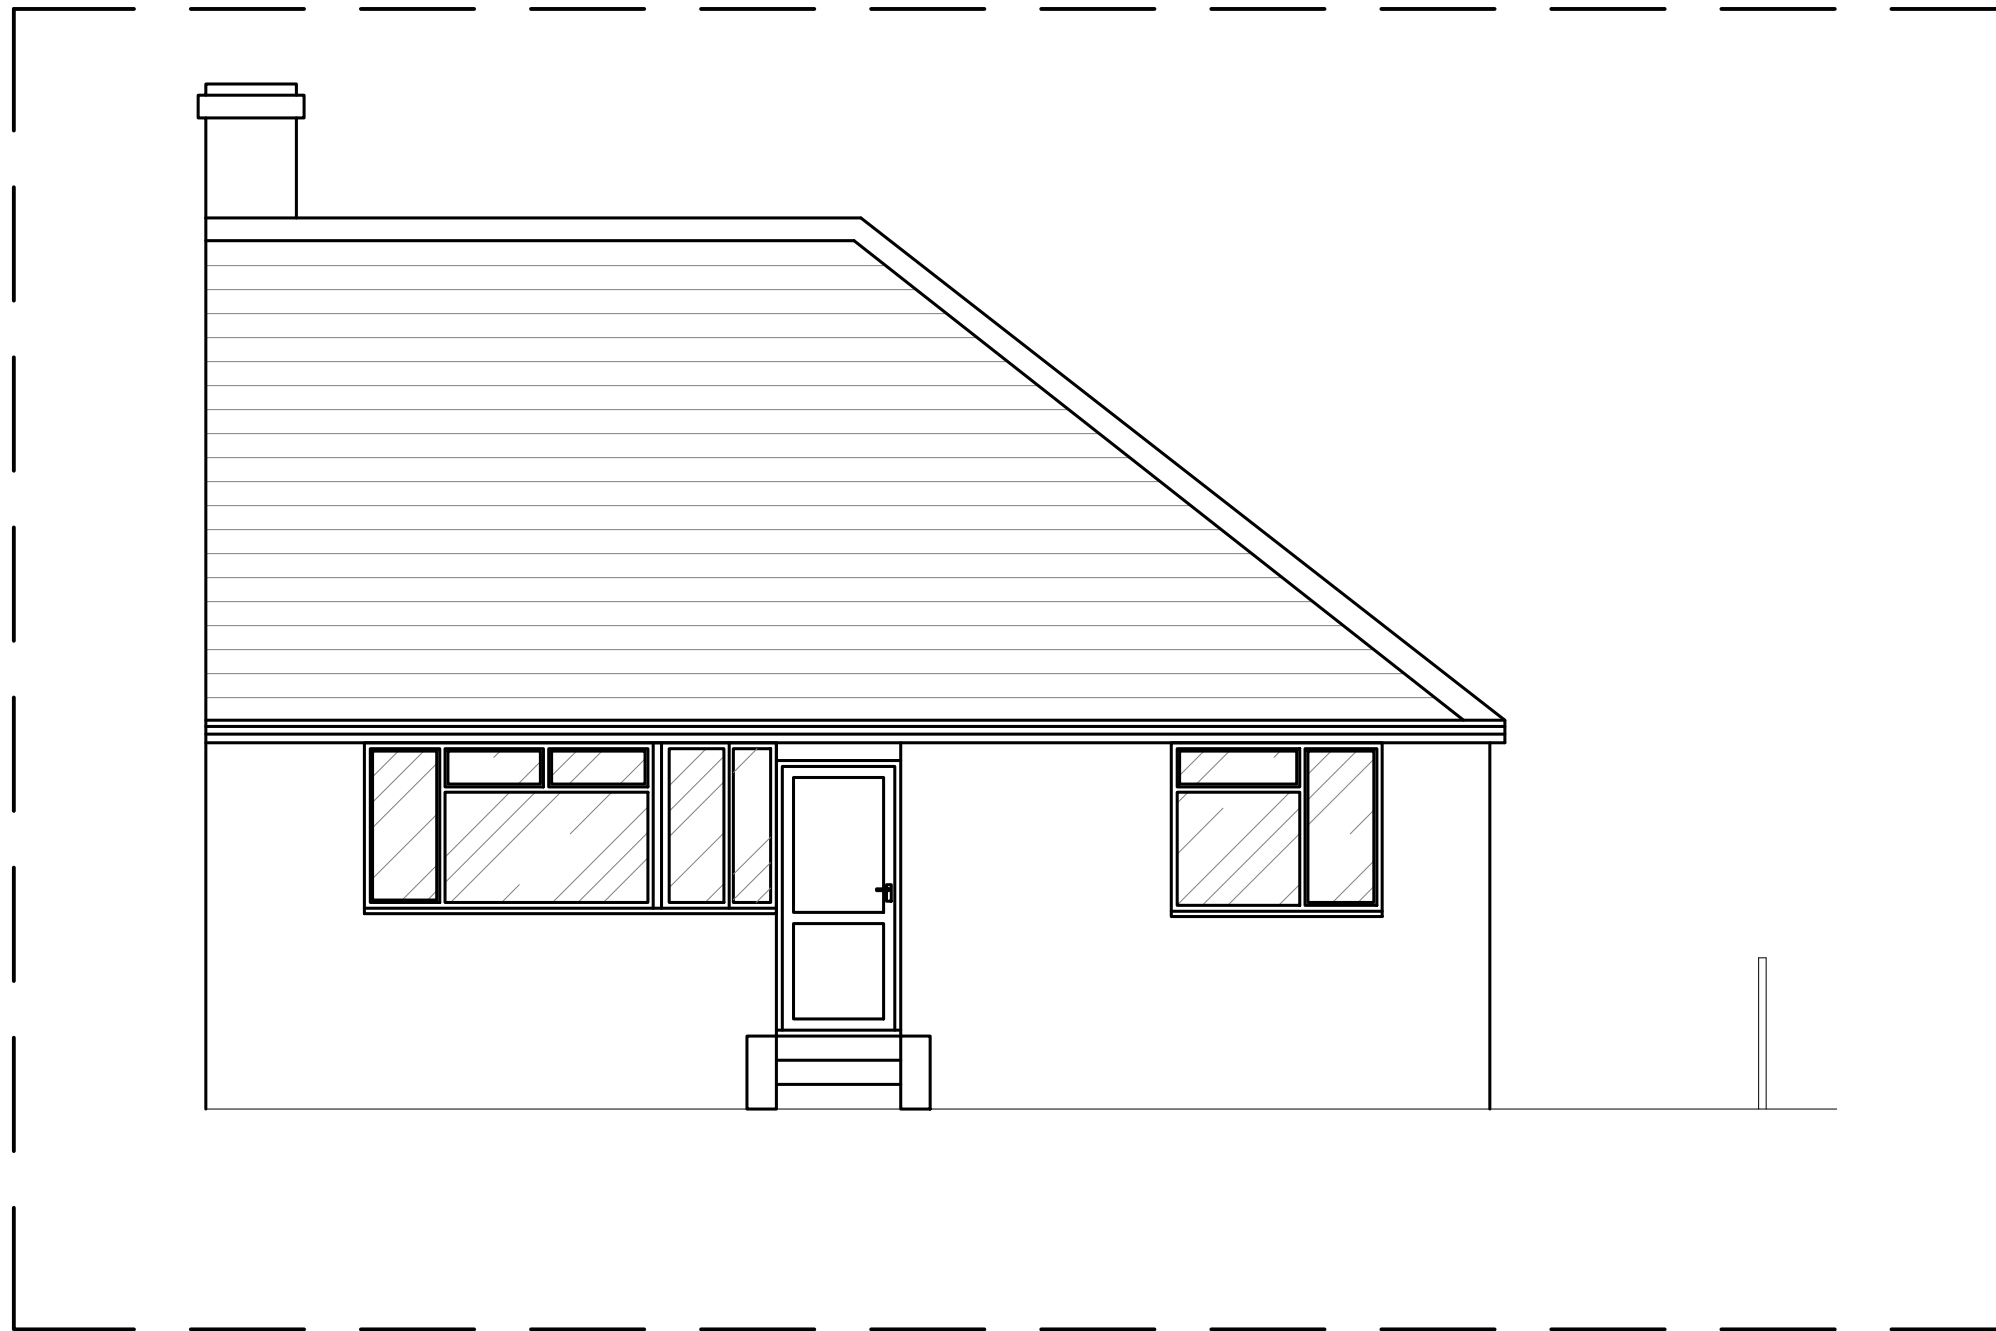

01 EXISTING FRONT ELEVATION
SCALE 1:50 @ A2

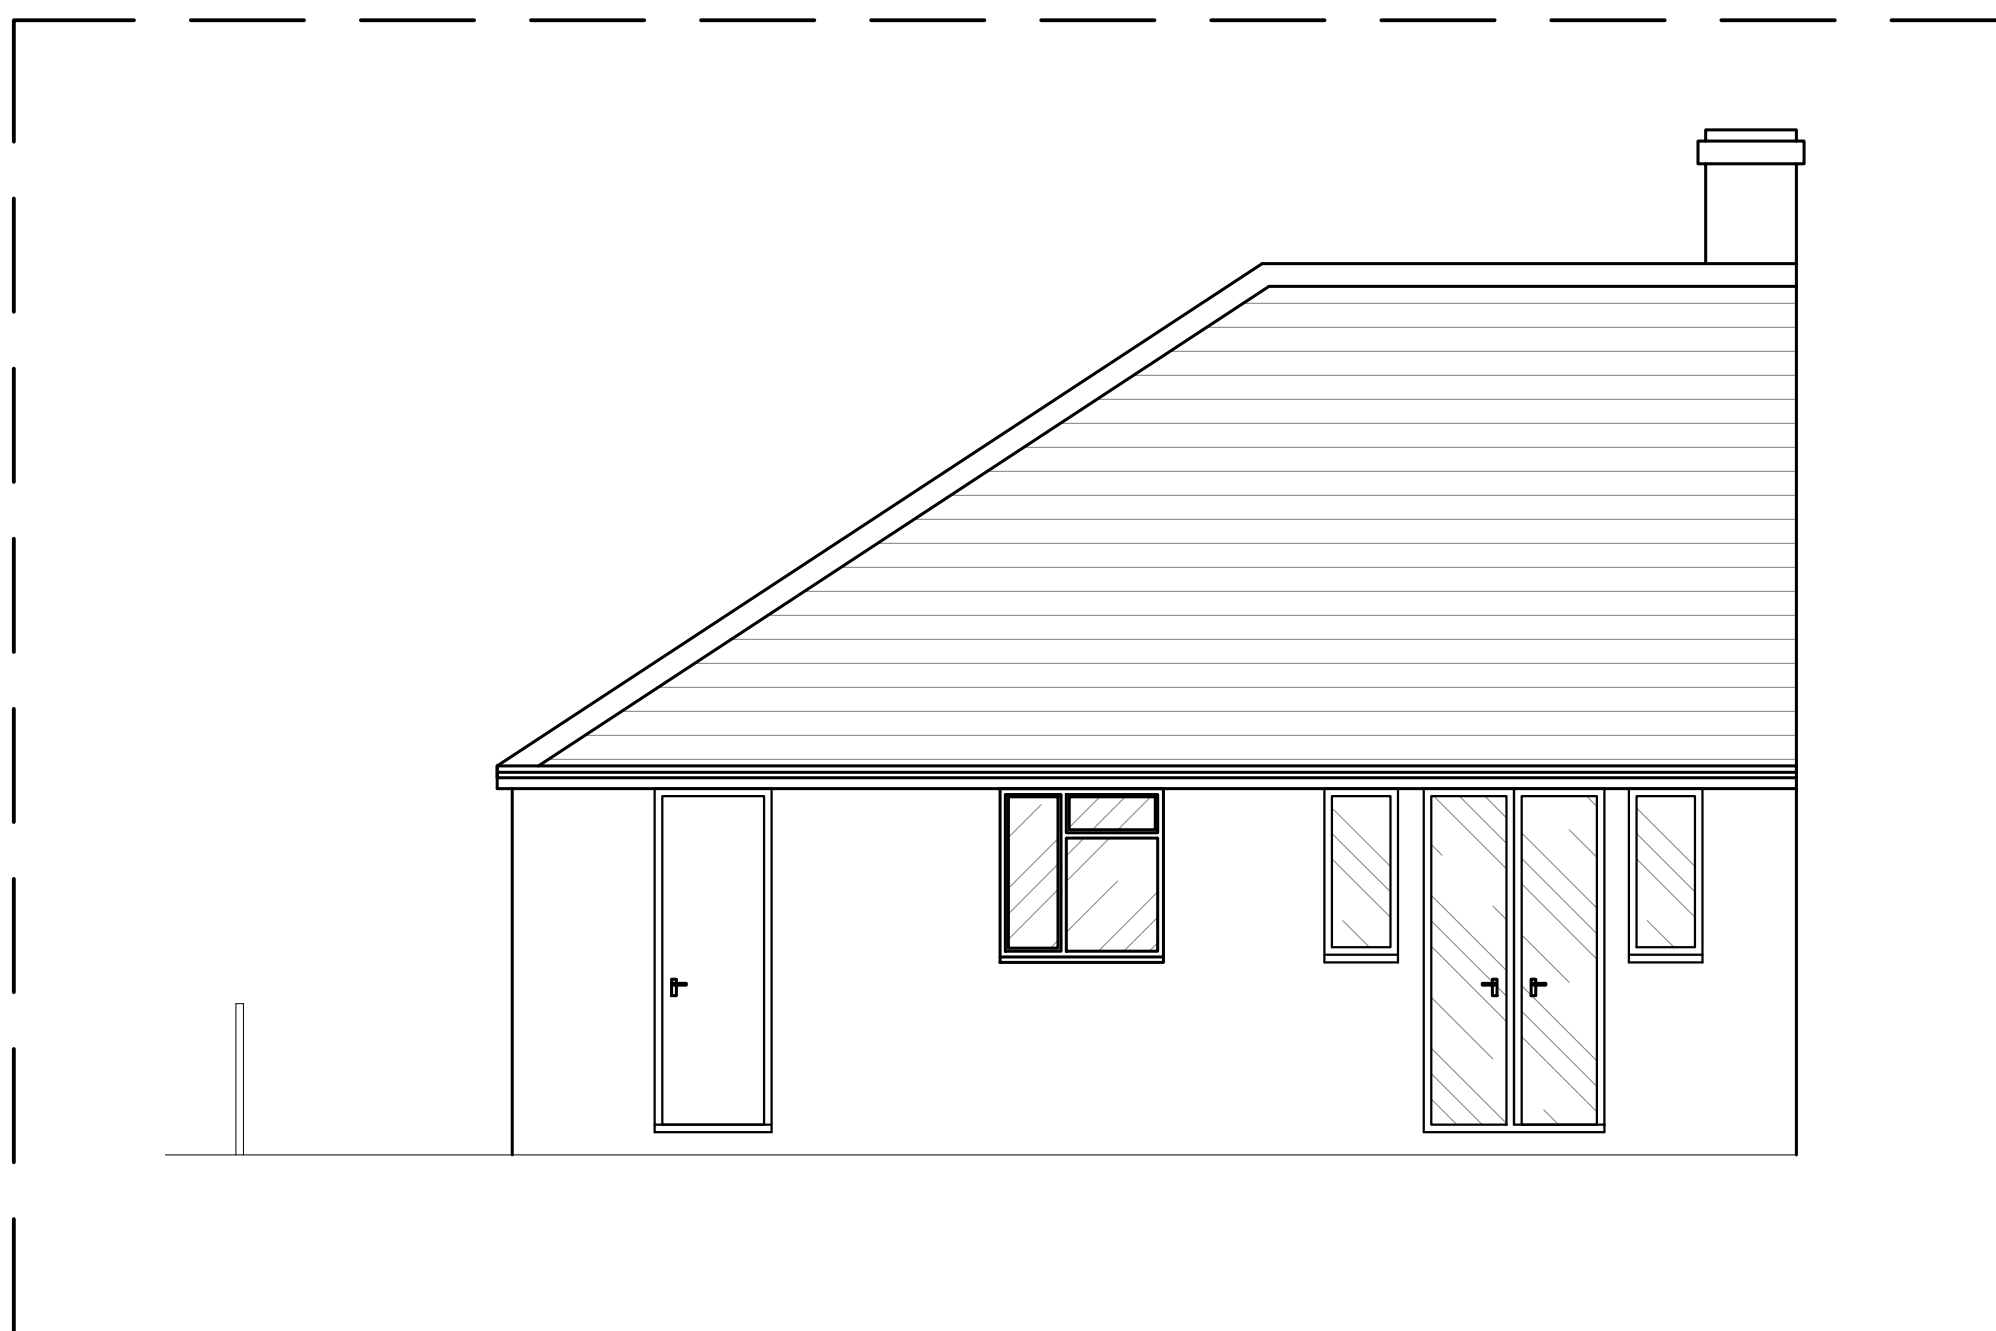

02 EXISTING REAR ELEVATION
SCALE 1:50 @ A2



Client	MR & MRS WALLER	Project	54 FALLOWFIELD CRESCENT
Drawing	REAR EXTENSION & LOFT CONVERSION - EXISTING ELEVATIONS 01		
Drawing No.	FA006	Date	22.09.23
		Scale	1:50@A2
		Revision	