


NOTE: ALL NEW EXTERNAL FINISHES TO MATCH EXISTING.


NOTE: ALL DIMENSIONS TO BE CHECKED & VERIFIED PRIOR TO CONSTRUCTION.

NOTE: STRUCTURAL ENGINEER TO BE CONSULTED PRIOR TO ANY STRUCTURAL WORKS BEING UNDERTAKEN.

NOTE: ALL DRAWINGS ARE FOR PRICING & PLANNING PURPOSES ONLY NOT FOR CONSTRUCTION.

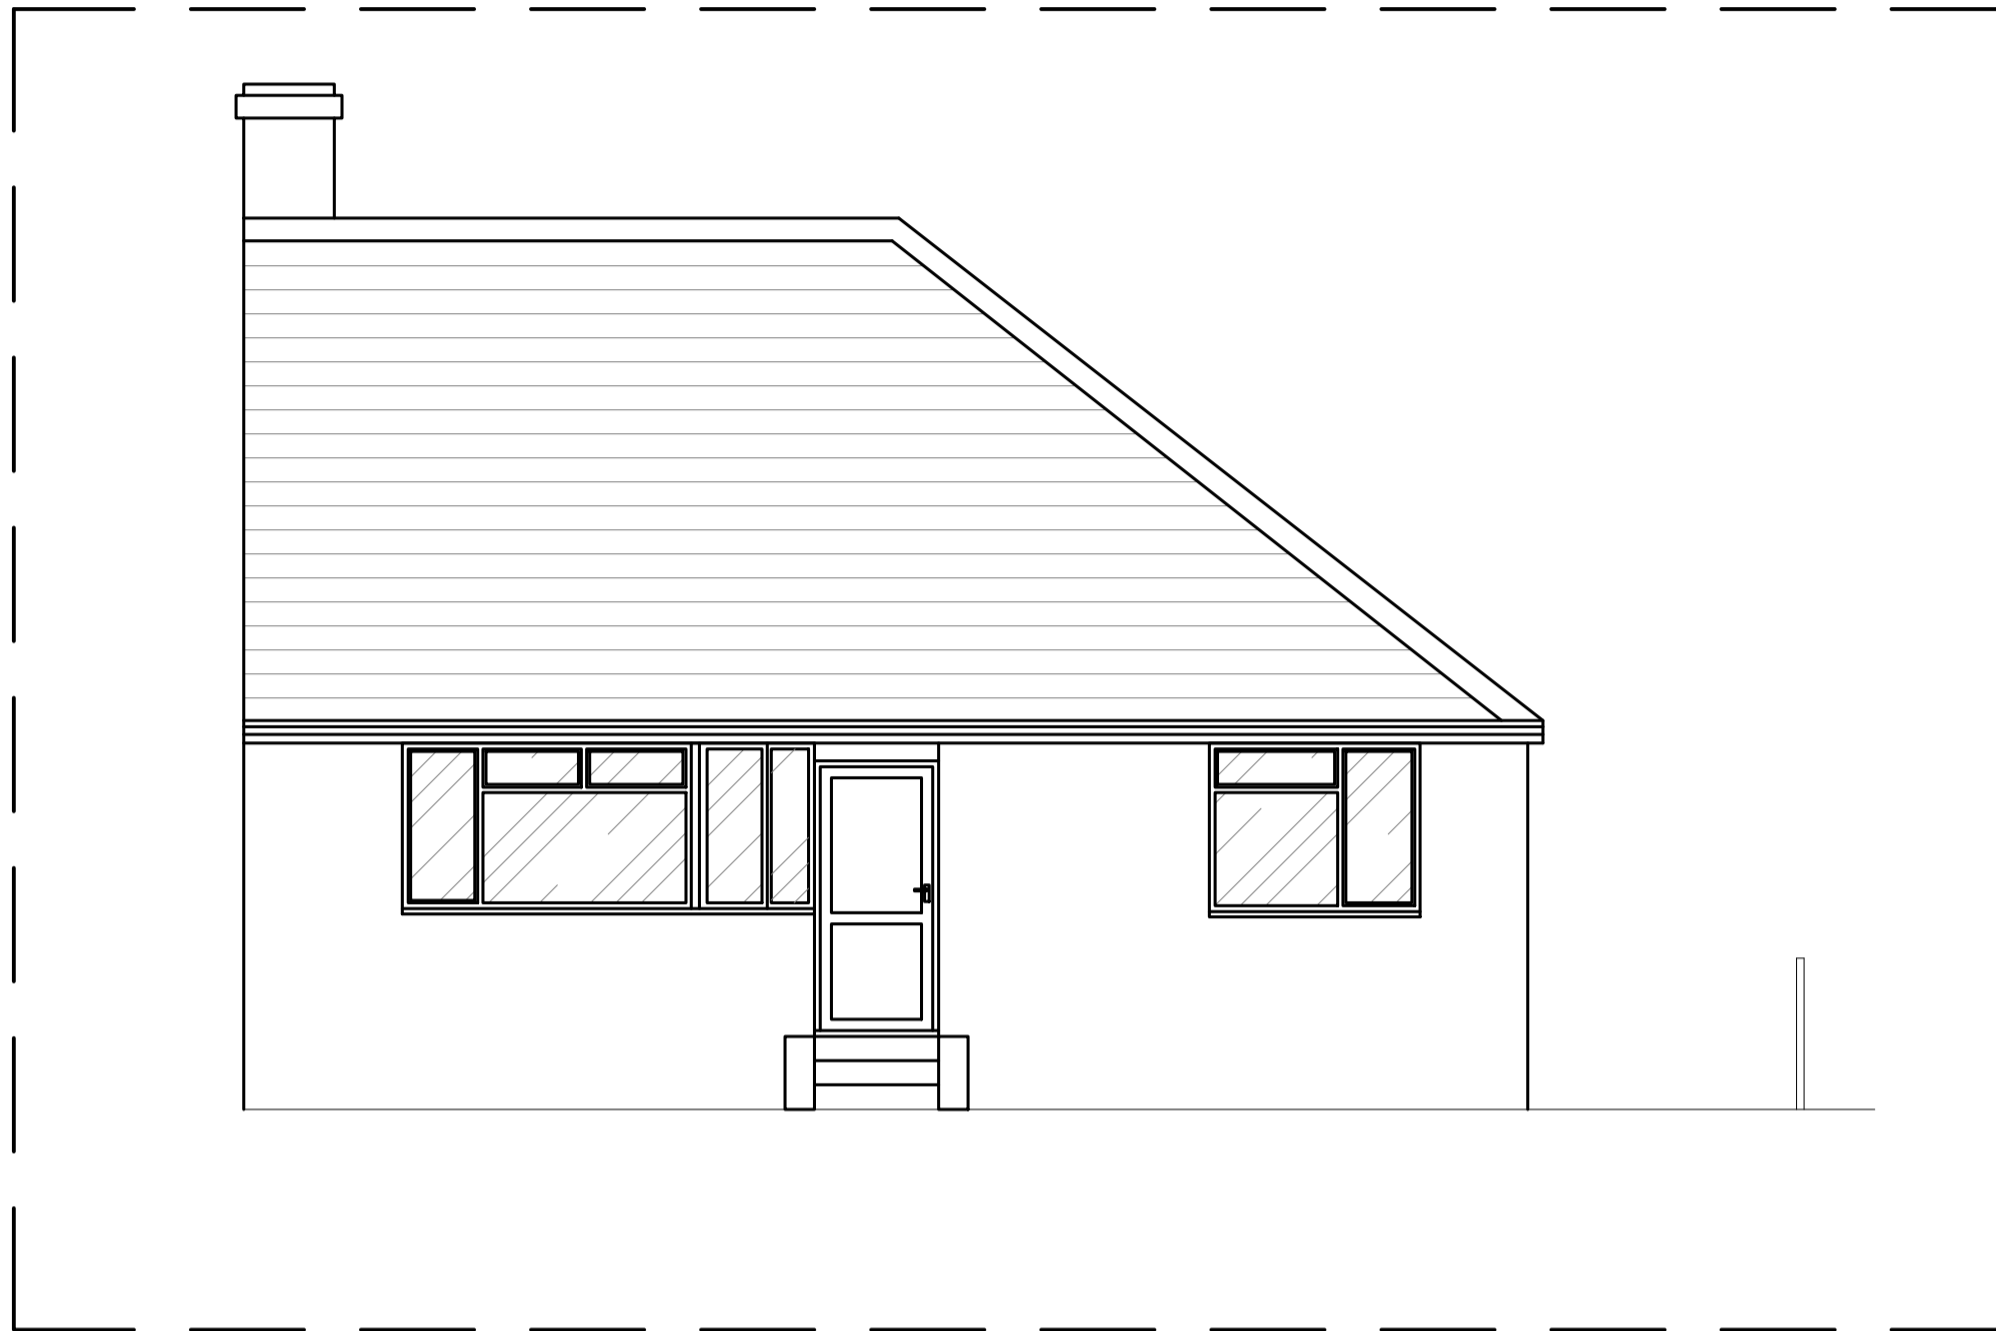

01 PROPOSED FRONT ELEVATION
SCALE 1:50 @ A3

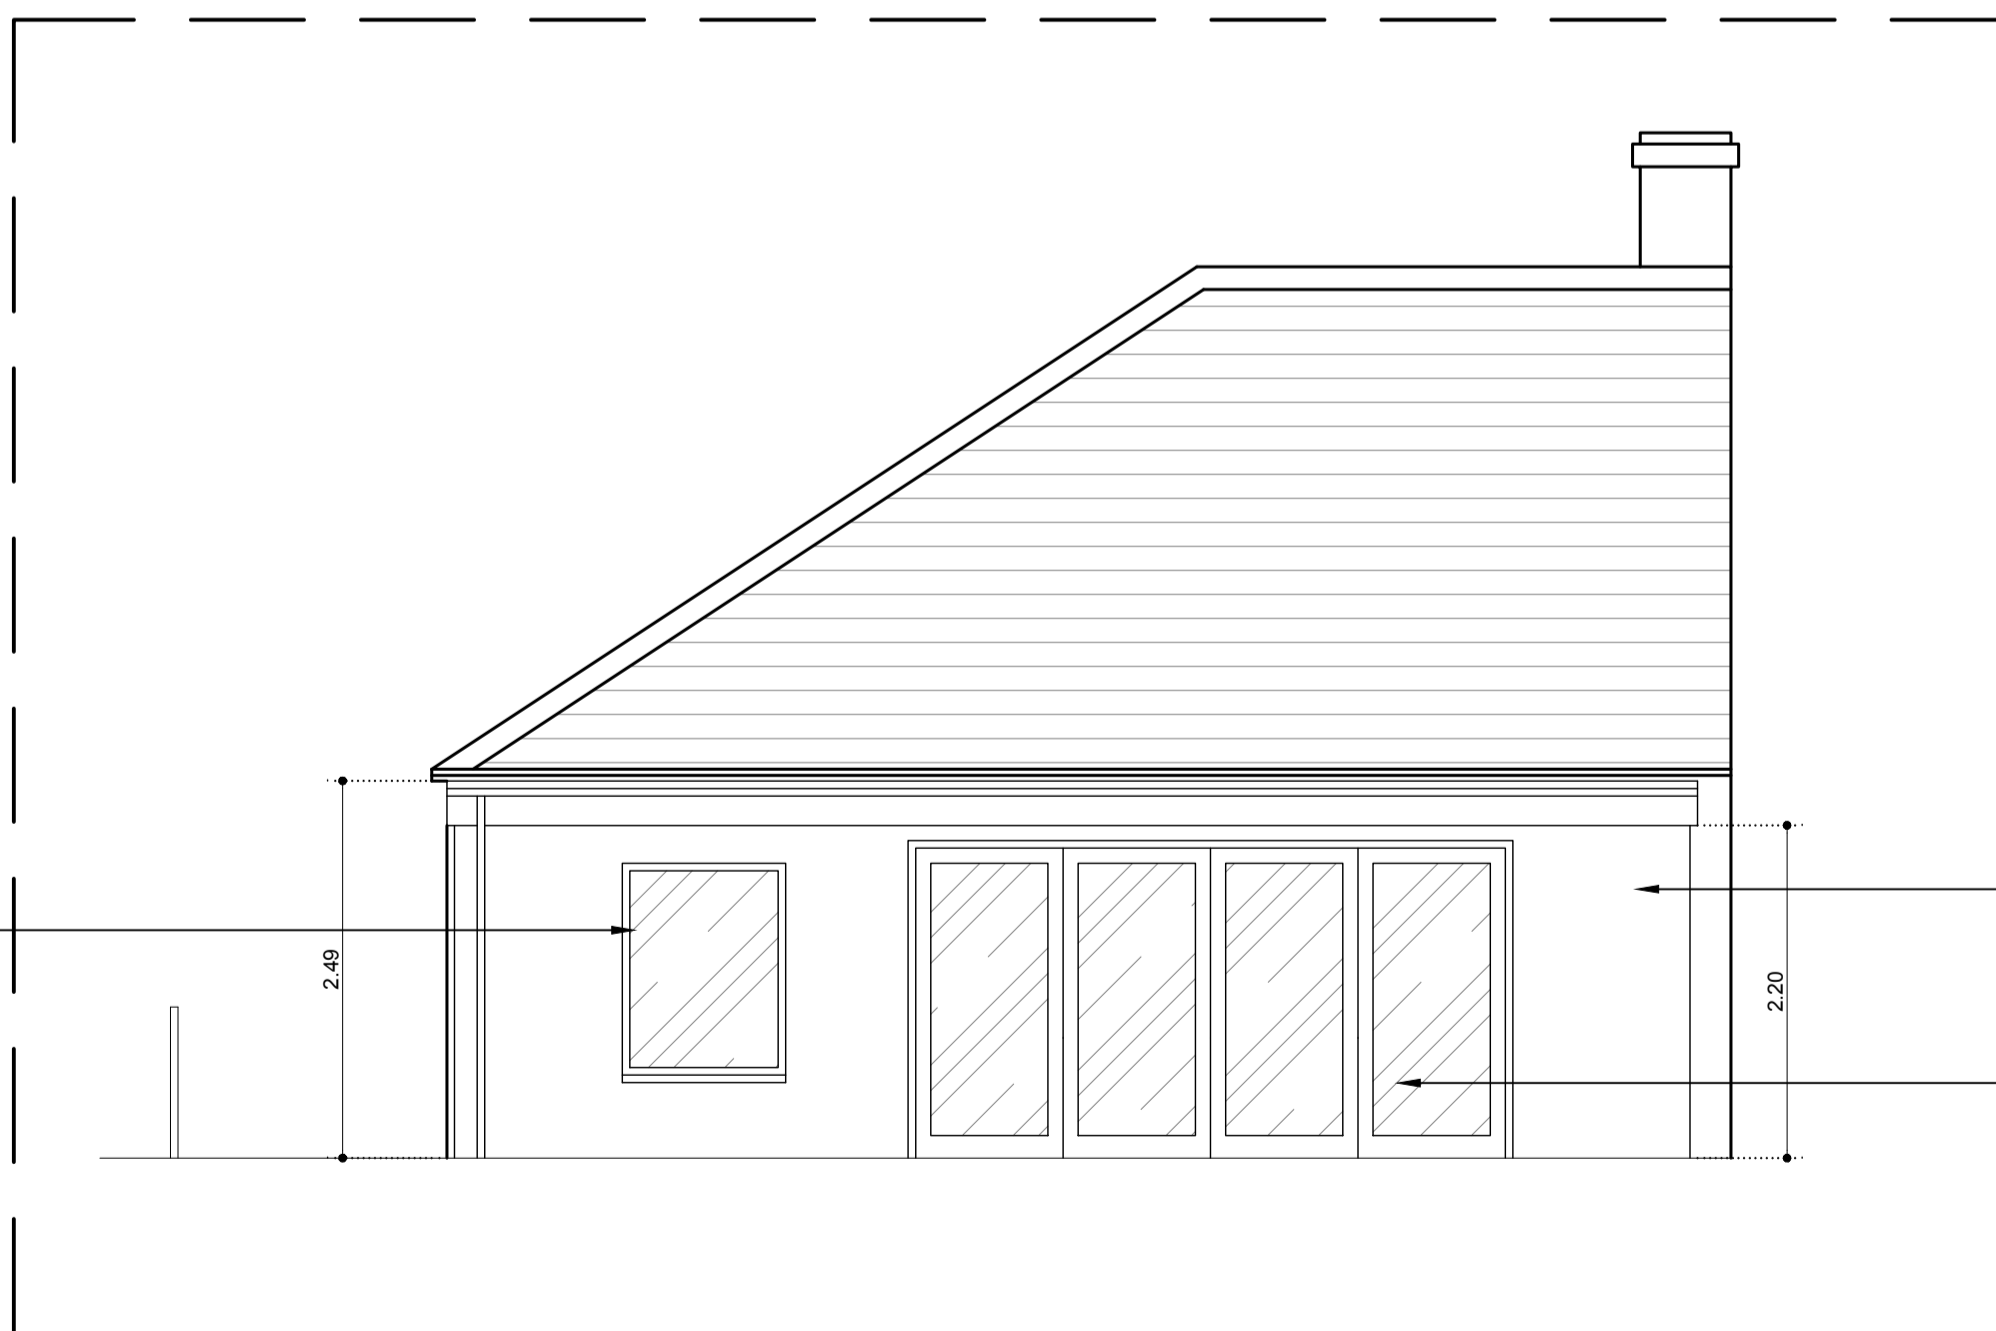

NEW WINDOW

2.49

NEW SINGLE STOREY EXTENSION, FINISHES TO MATCH EXISTING WALLS

NEW BY-FOLDING DOORS, SPECIFICATION TO BE CONFIRMED BY CLIENT

2.20

02 PROPOSED REAR ELEVATION
SCALE 1:50 @ A3



Client	MR & MRS WALLER	Project	54 FALLOWFIELD CRESCENT
Drawing	REAR EXTENSION & LOFT CONVERSION - PROPOSED ELEVATIONS 01		
Drawing No.	FA004	Date	09.07.23
Scale	1:50@A2	Revision	A - Drawing name updated B - Updated to Planning Comments C - Updated to Planning Comments D - Eaves height changed.