



Location Plan 1:1250

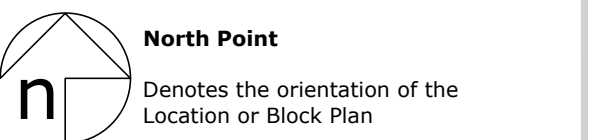

North Point
Denotes the orientation of the Location or Block Plan

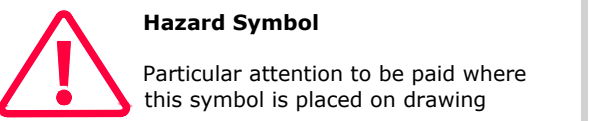

Hazard Symbol
Particular attention to be paid where this symbol is placed on drawing

Notes

- All dims to be checked on site
- Drawing shown to scale however dimensions are available on request
- Copyright of all data produced by Darby Architectural shall remain with Darby architectural unless otherwise agreed
- Measures to mitigate risk should be considered at all stages of design development and construction

Rev: Description: By: Date:


Stage: **Survey**

Client: **Carl Brooks**


Site/Project: **3 Windmill Street Brighton East Sussex BN2 0GN**

Drawing Title: **Existing plans, section and elevations**


Scale:	Paper Size:	Drawn:	Checked:
In DWG	A1	B Garrish	
Project No:	Drawing No:	Revision:	Date:
0535	E.01		19.01.2024

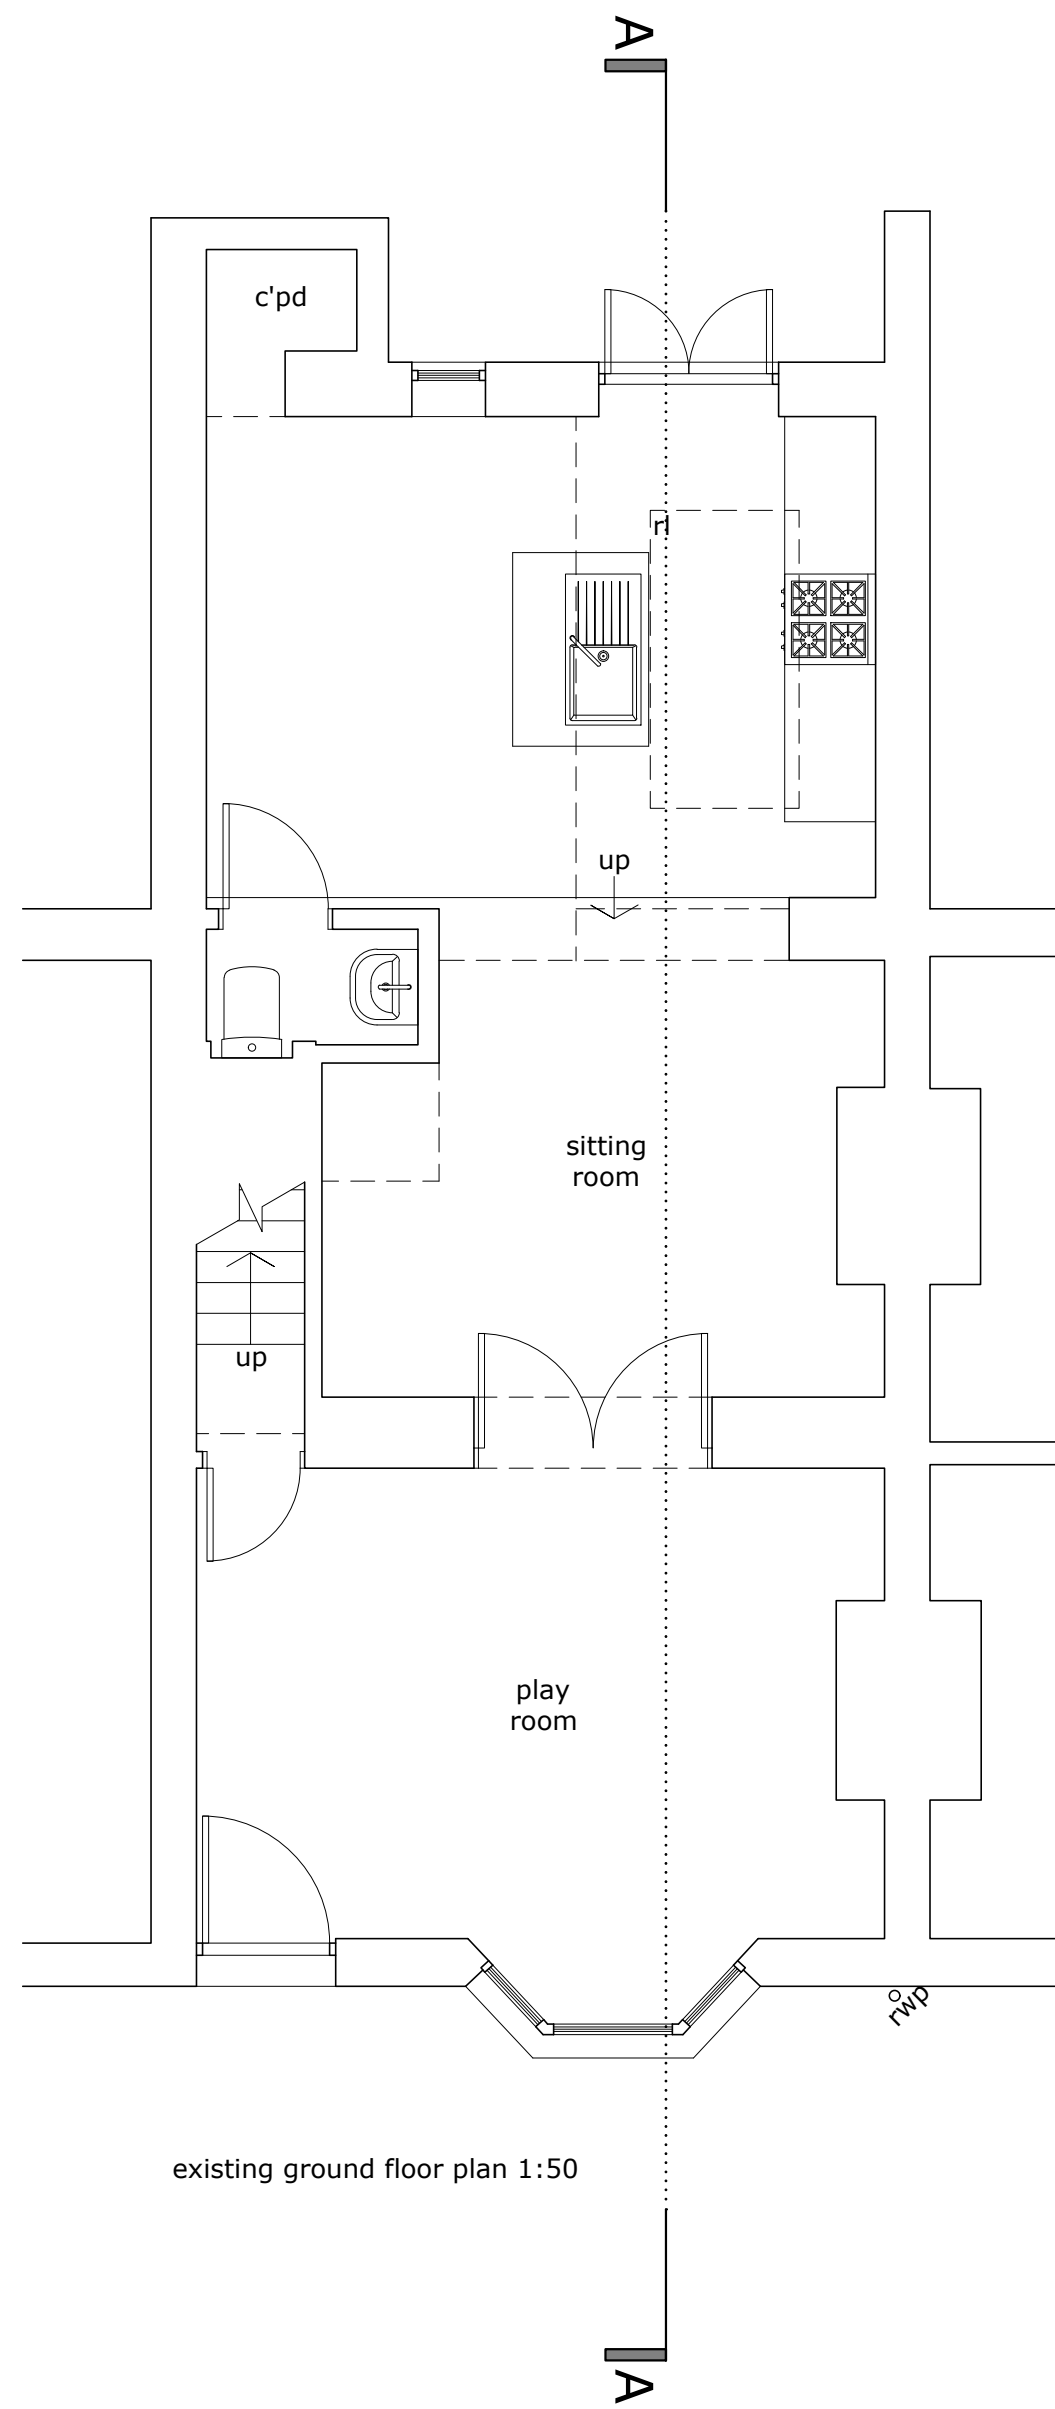


existing ground floor plan 1:50

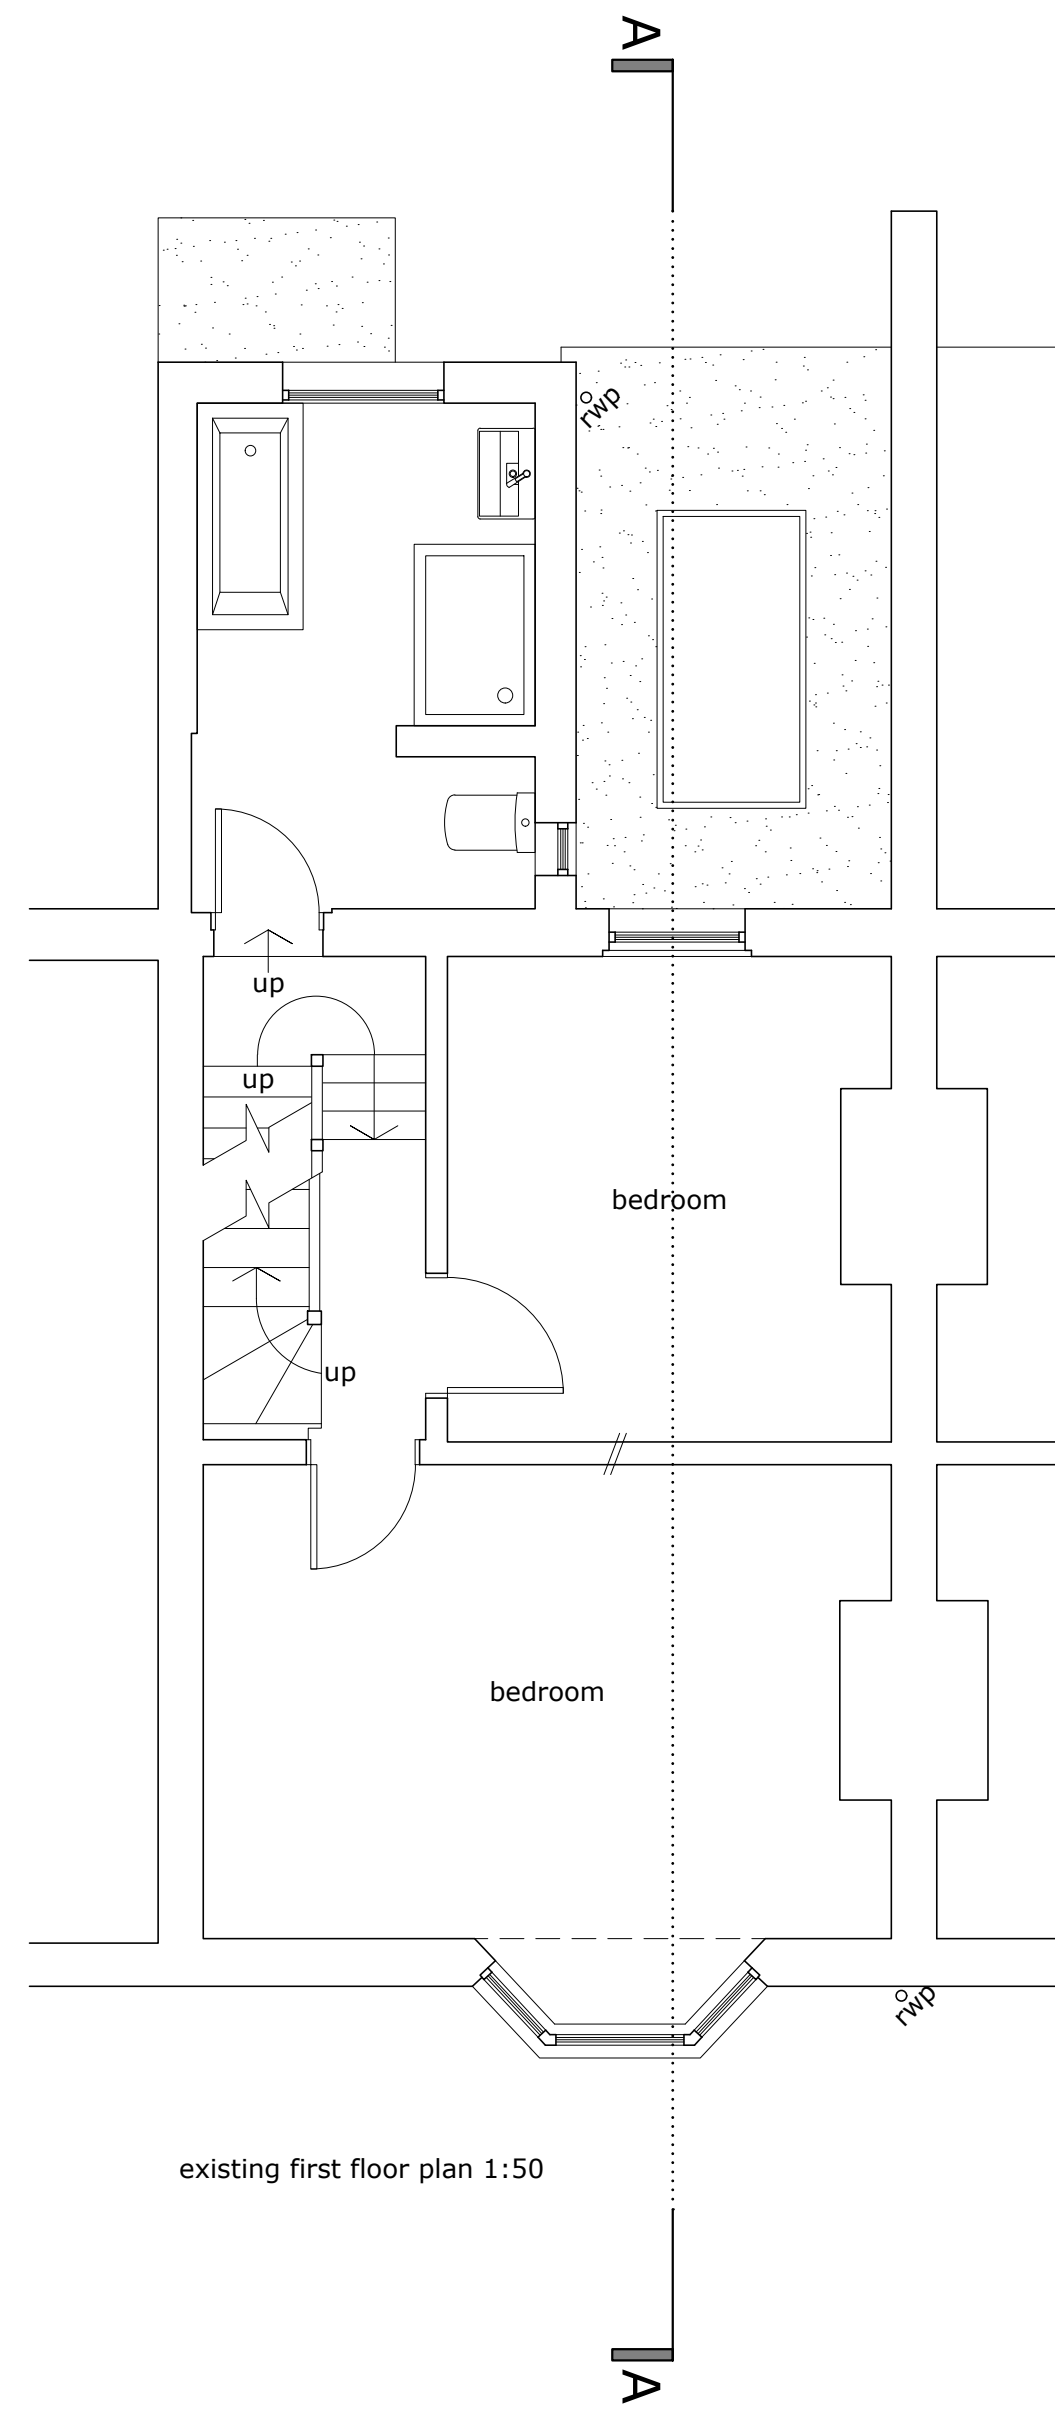

existing first floor plan 1:50

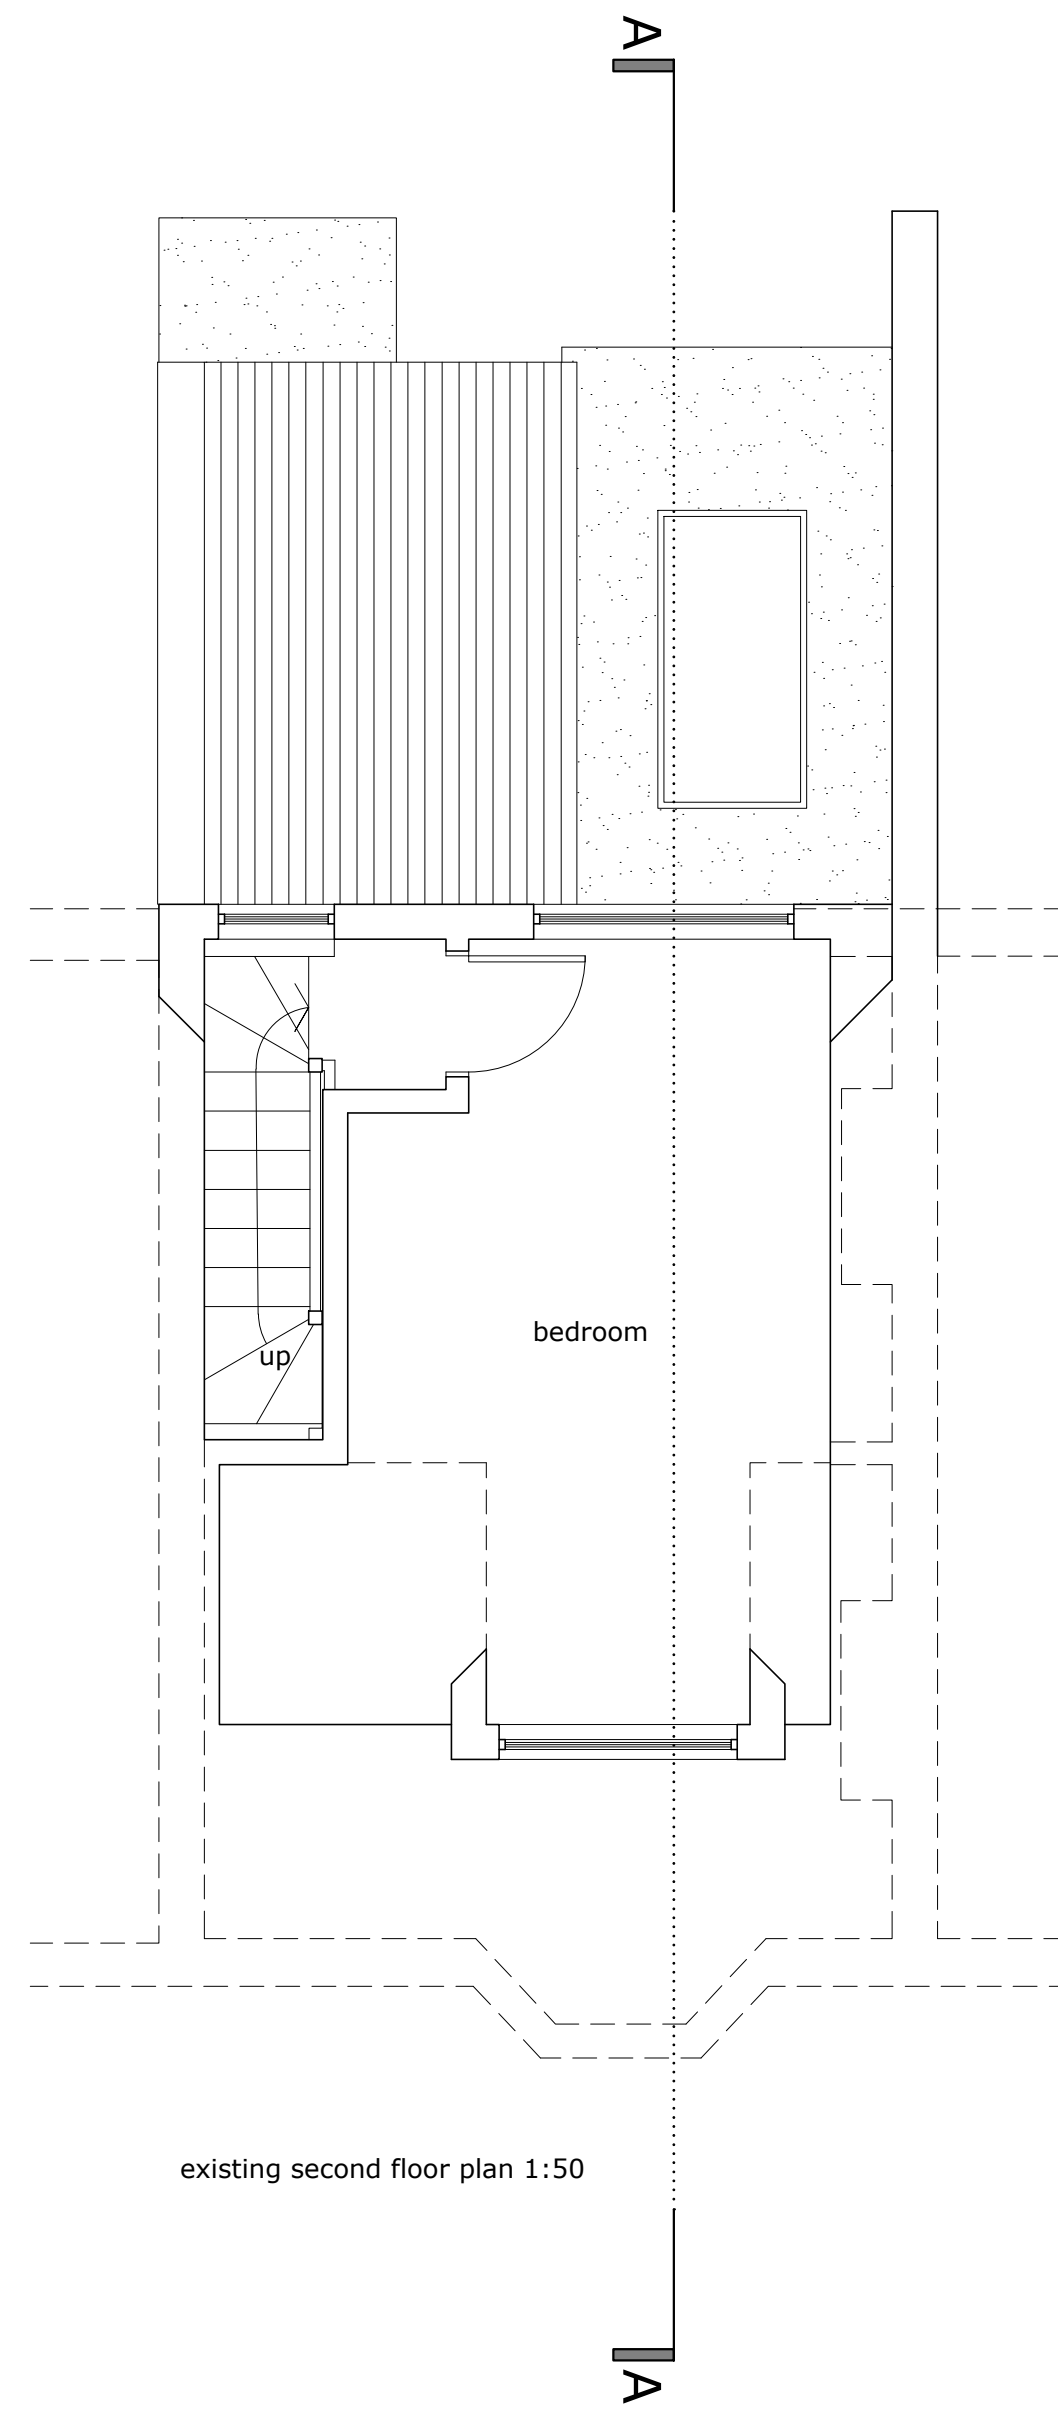


existing second floor plan 1:50

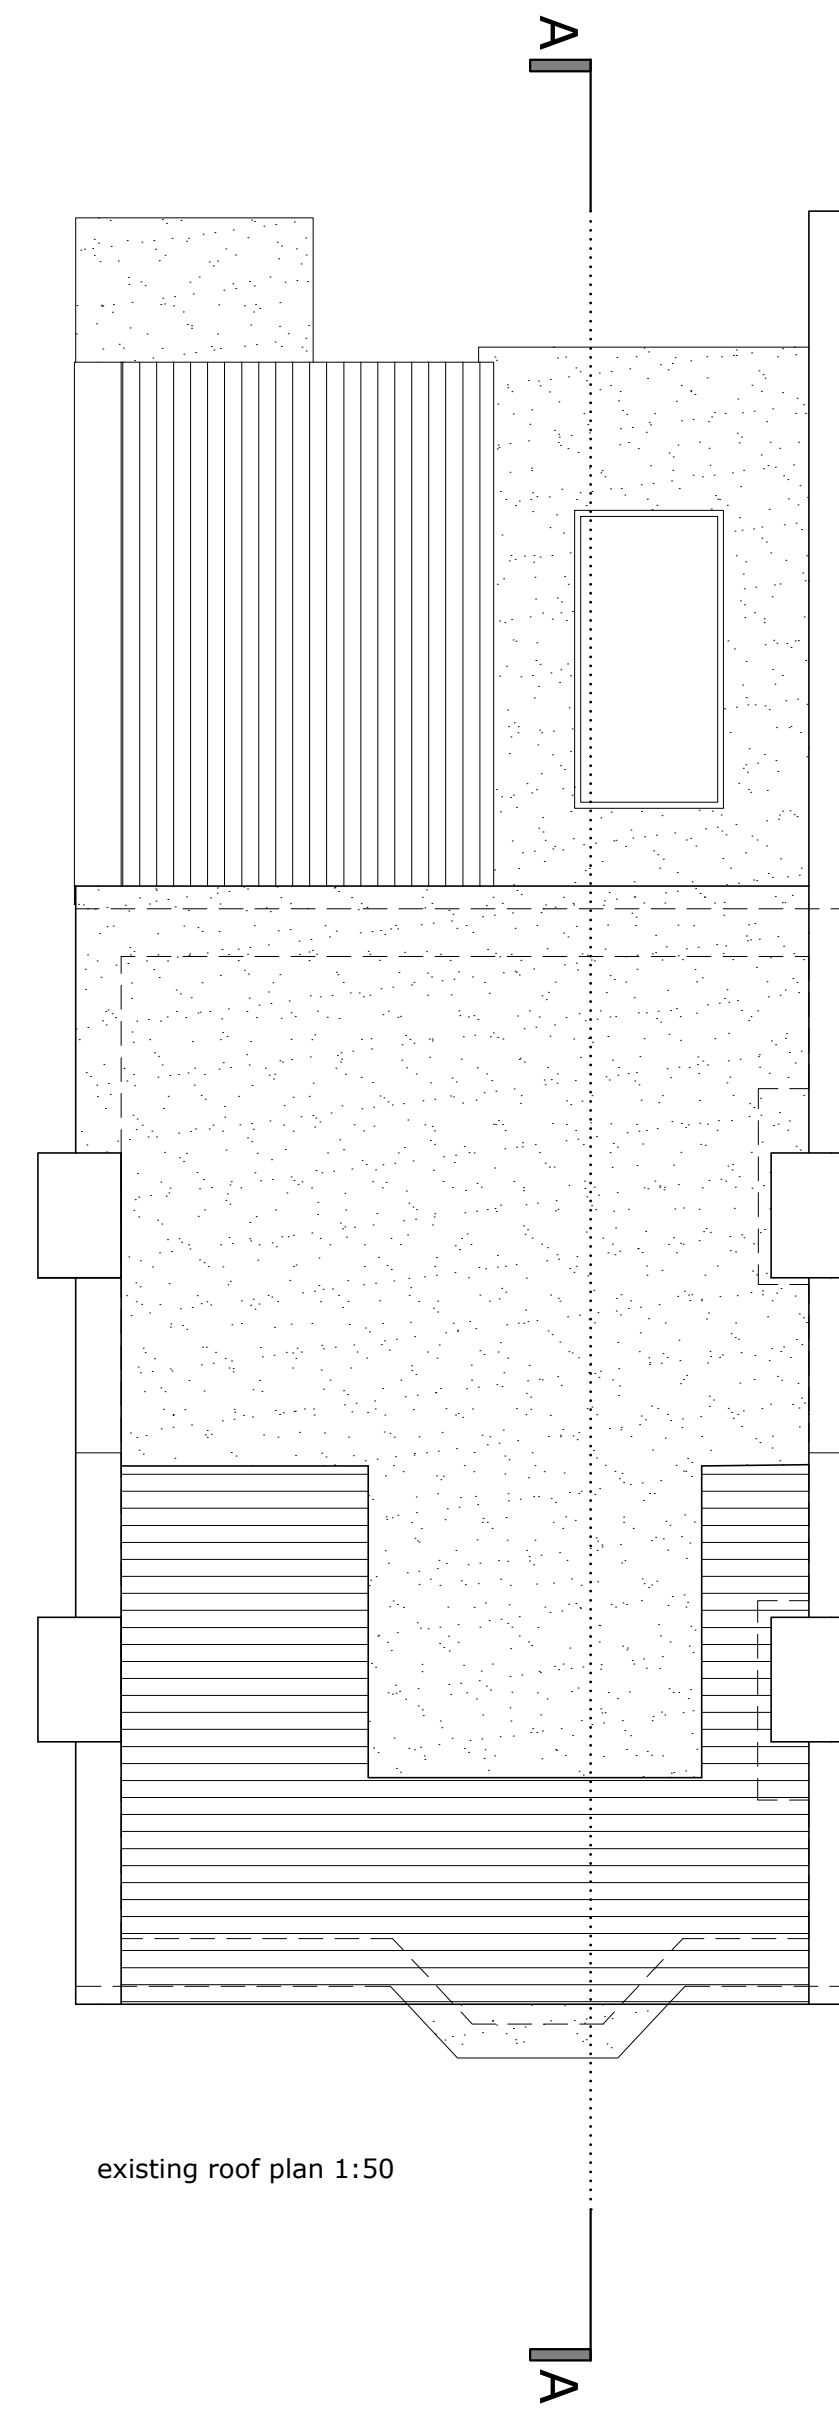

existing roof plan 1:50




existing east elevation 1:100

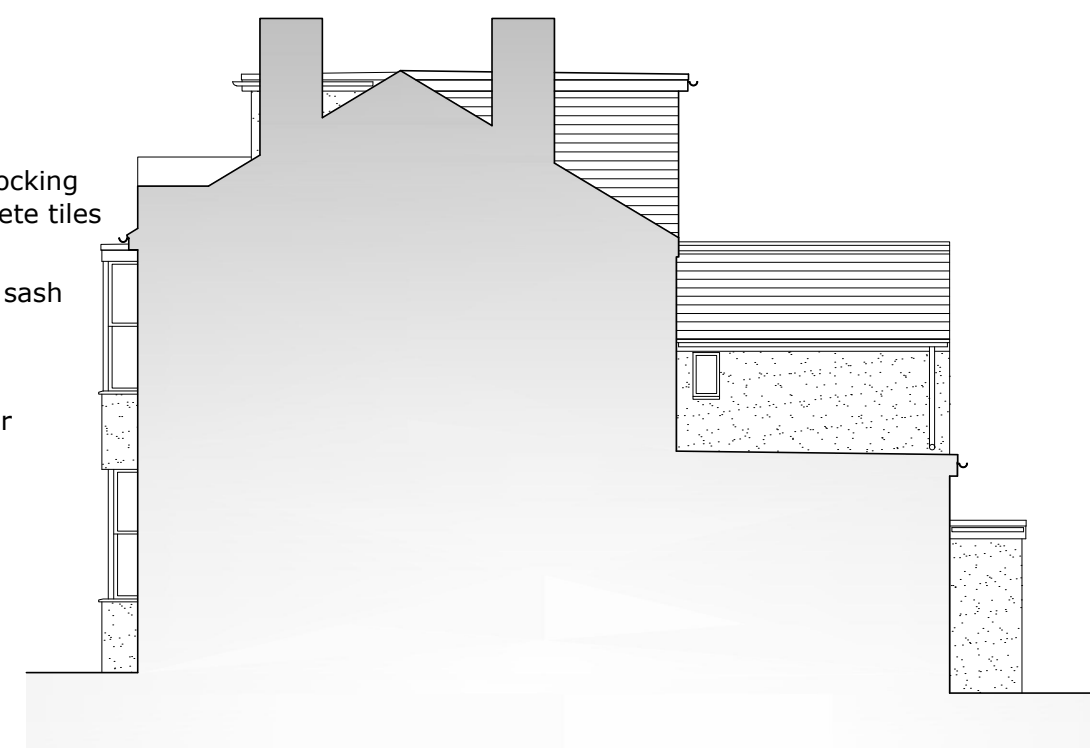


existing north elevation 1:100



existing west elevation 1:100

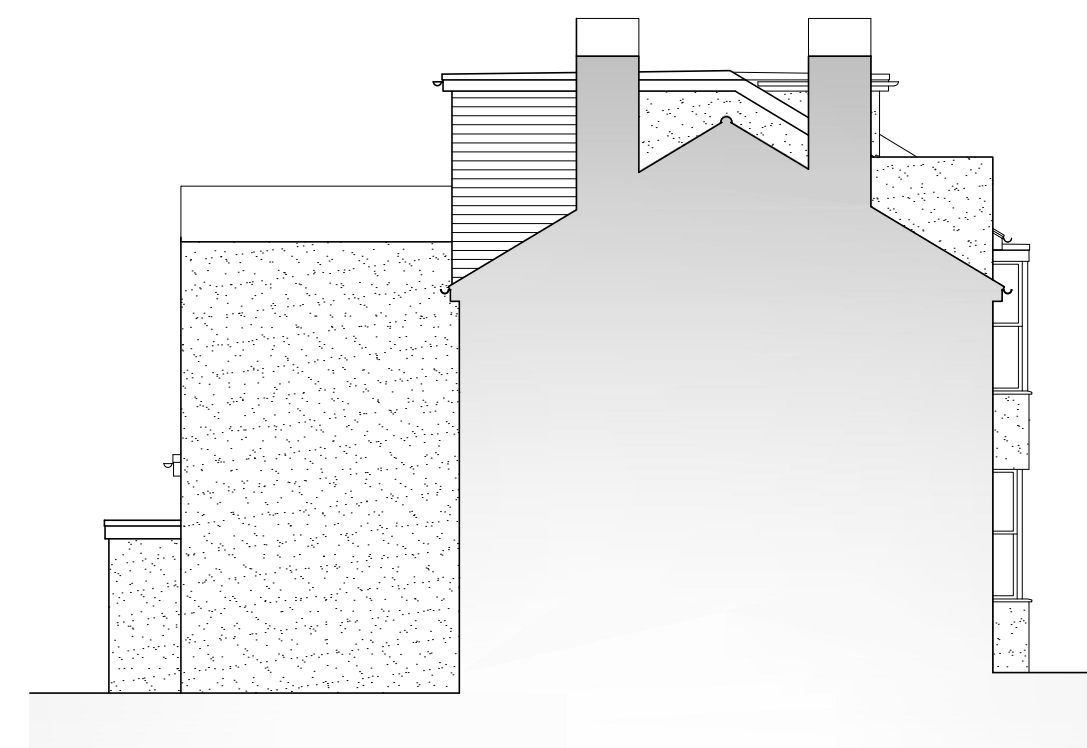

existing south elevation 1:100

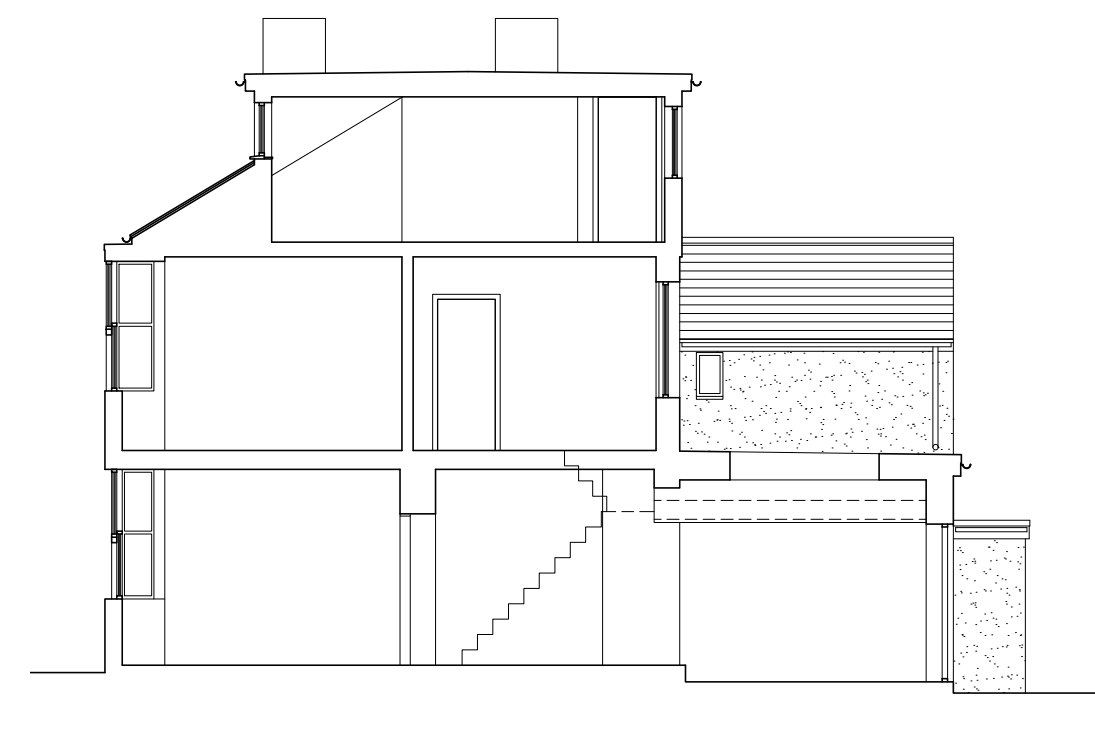

existing section a-a 1:100

