


EXISTING GROUND FLOOR PLAN
SCALE 1:50




EXISTING EAST ELEVATION
SCALE 1:50




EXISTING WEST ELEVATION
SCALE 1:50

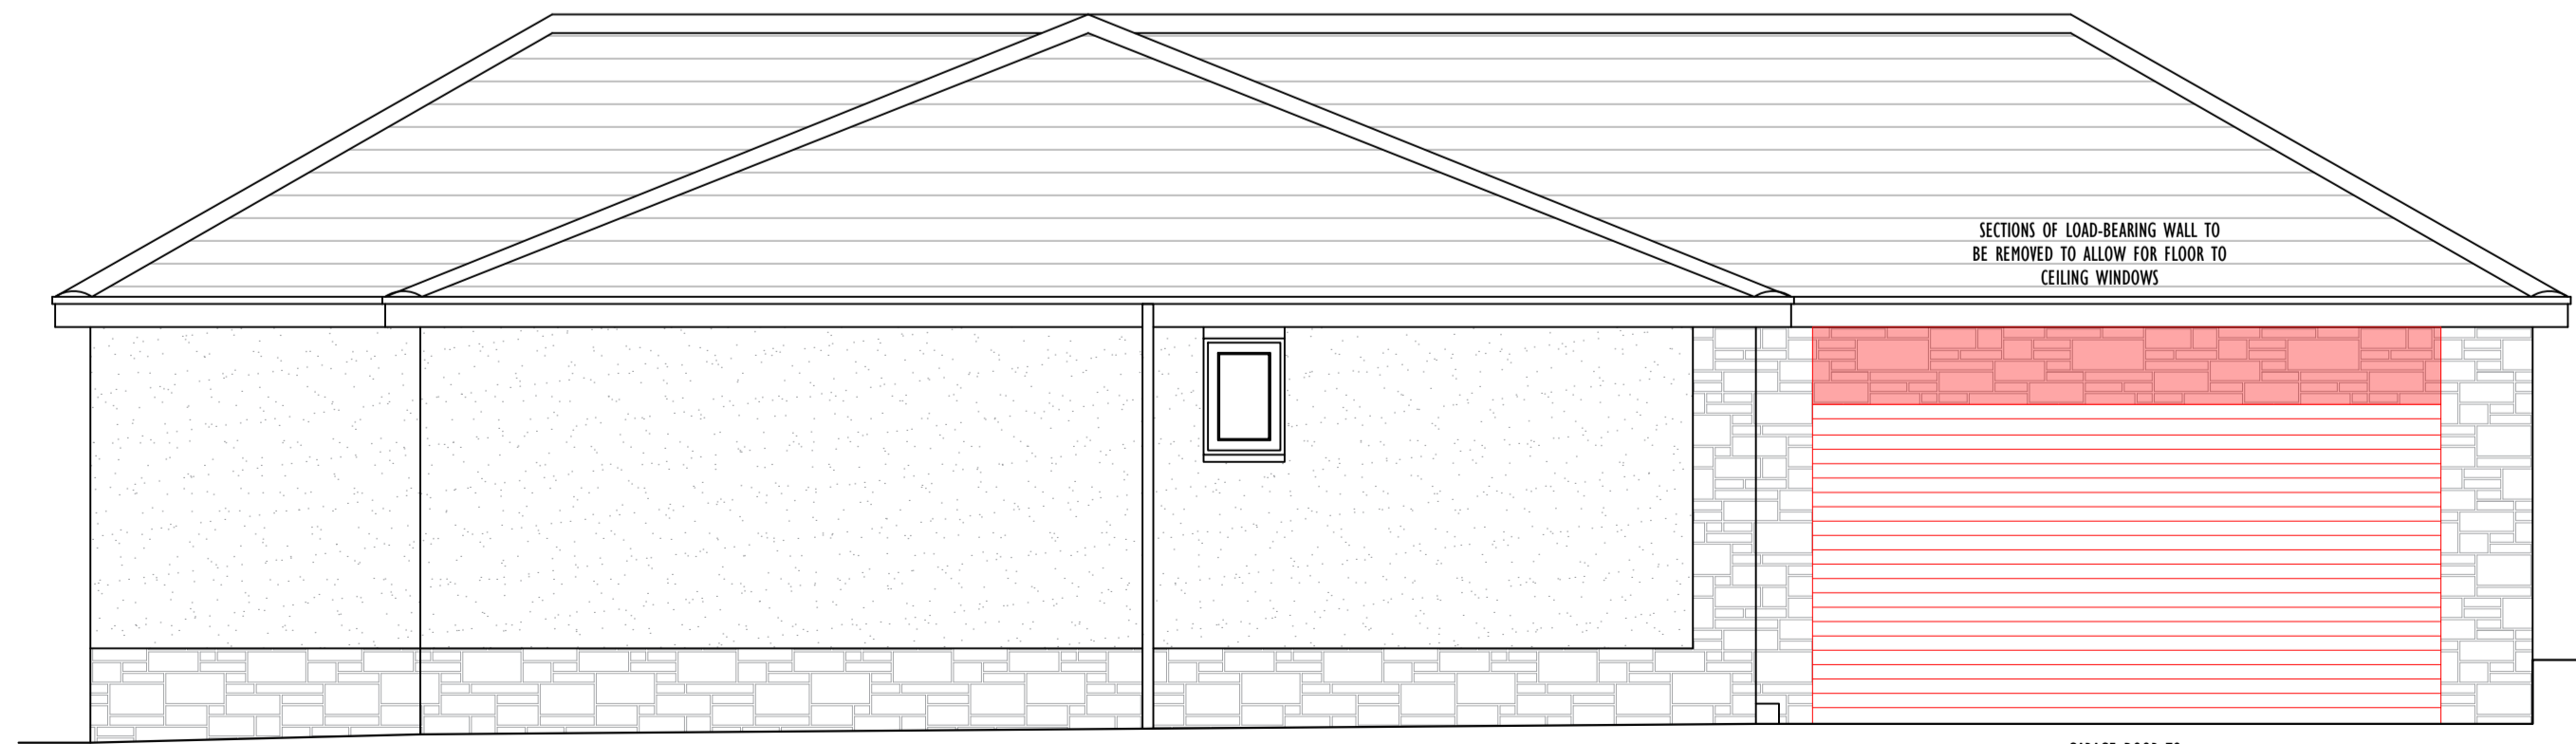

EXISTING NORTH ELEVATION
SCALE 1:50

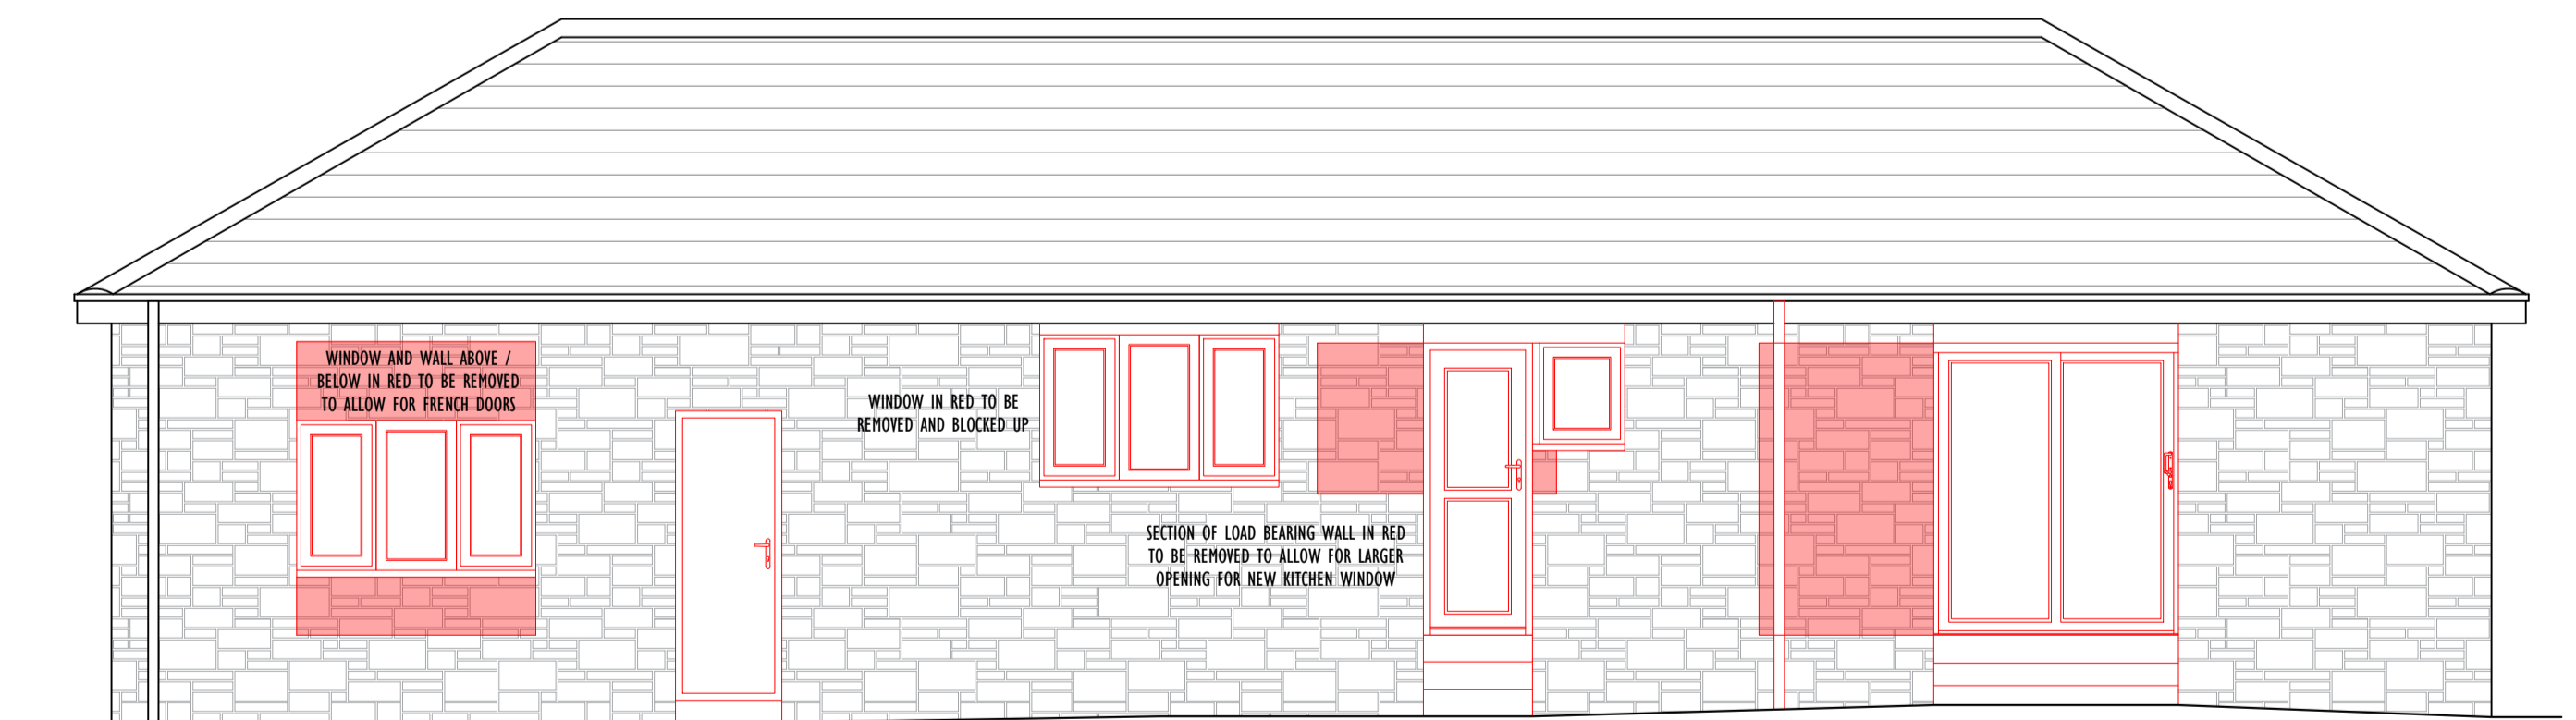

EXISTING SOUTH ELEVATION
SCALE 1:50

 

THIS DRAWING HAS BEEN PREPARED TO OBTAIN STATUTORY LOCAL AUTHORITY CONSENT. ALL SIZES TO BE CONFIRMED ON SITE PRIOR TO COMMENCING WORK. ONLY SCALE FOR PLANNING PURPOSES. E: GRAYARADESIGNS@GMAIL.COM T: 0198445384 A: 95 MAIN STREET, THORNTON, KY1 4AQ



PROJECT:
Ken & Bladen Grove, Killybridge, KY16 6LJ
Proposed New Built Garage, Garage Conversion & Internal Alterations

TITLE:
Existing Floor Plan & Elevations

TECHNICIAN: JG
SCALE(S): 1:50 @ A1
DATE: January 2023
PROJECT NO.: 23031_PP_002
REV: A