




EXISTING FRONT ELEVATION
SCALE: 1:75 @ A1



EXISTING REAR ELEVATION
SCALE: 1:75 @ A1

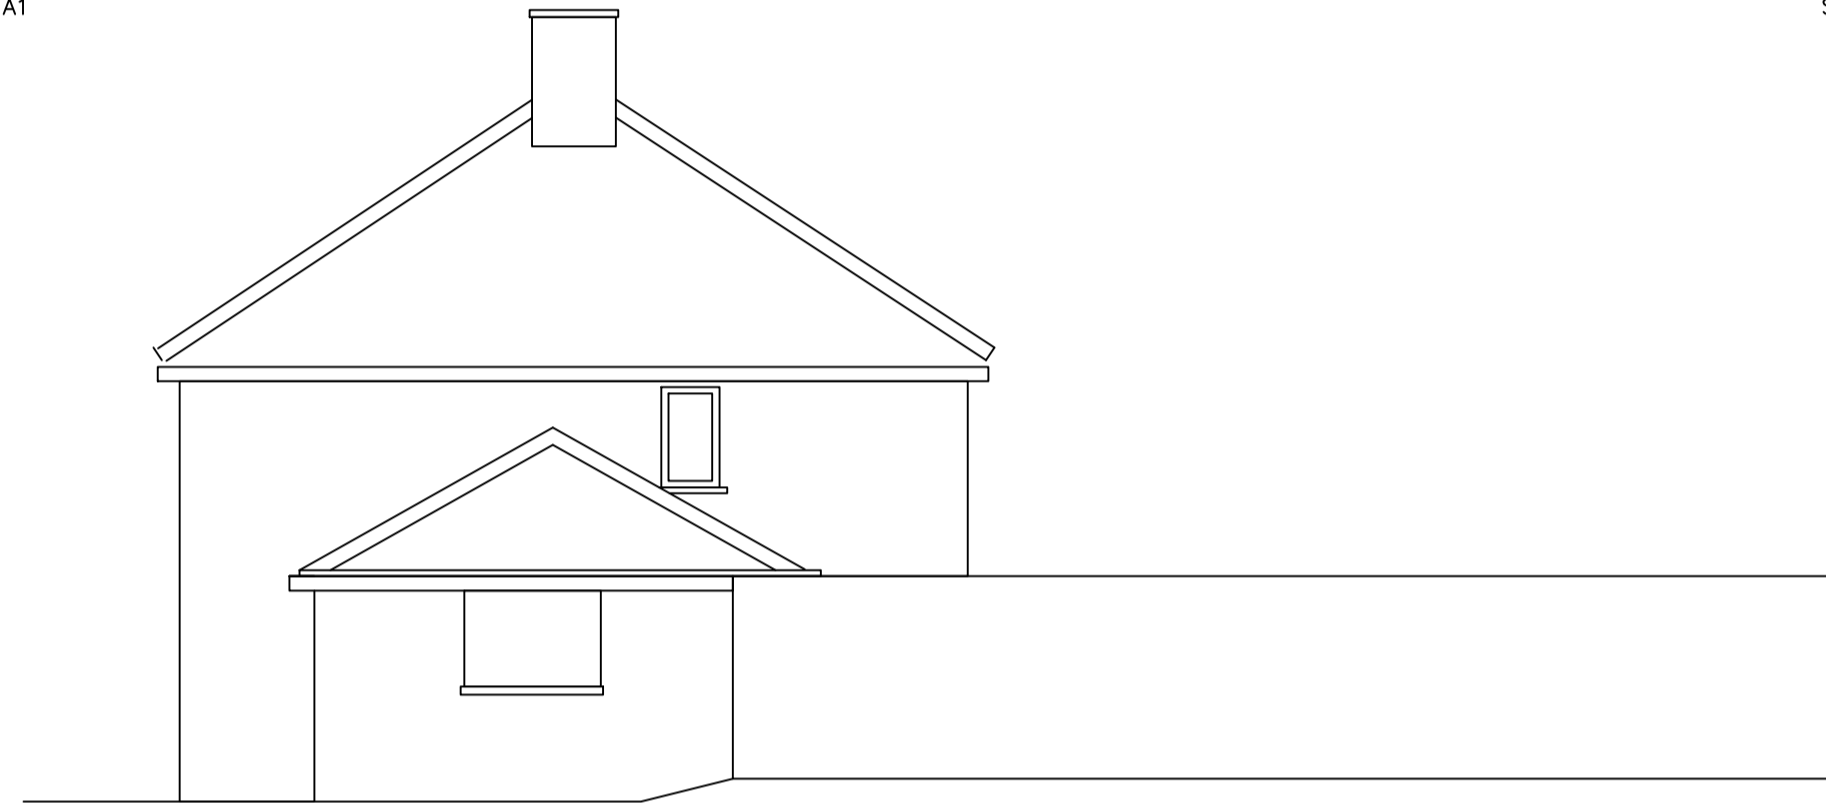


EXISTING SIDE ELEVATION
SCALE: 1:75 @ A1




PROPOSED FRONT ELEVATION
SCALE: 1:75 @ A1



PROPOSED REAR ELEVATION
SCALE: 1:75 @ A1

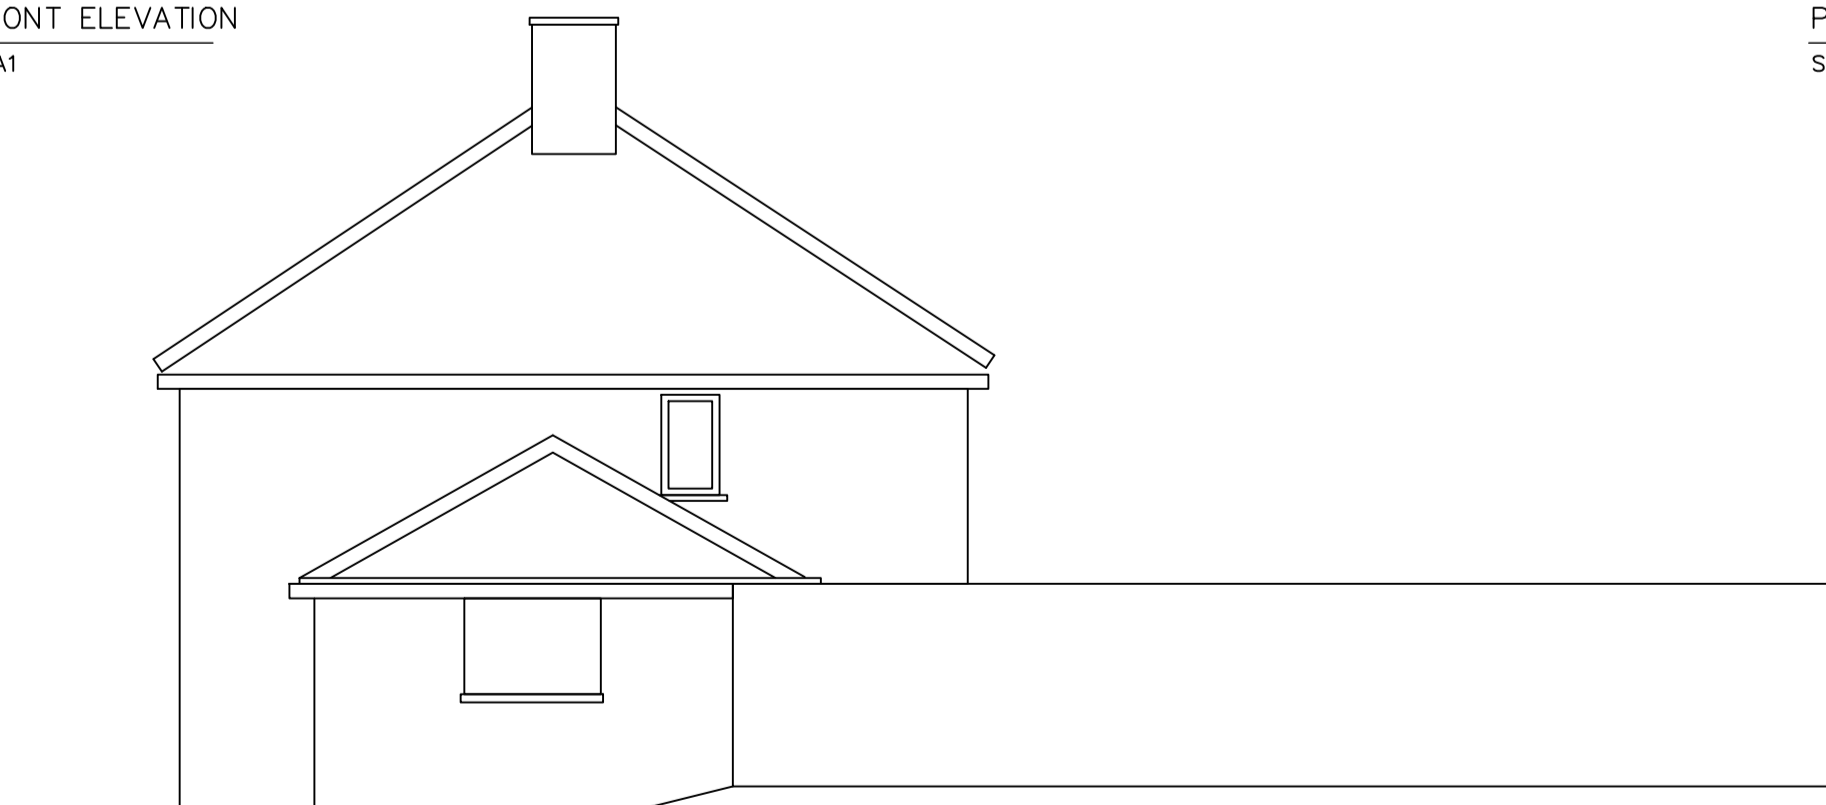

PROPOSED SIDE ELEVATION
SCALE: 1:75 @ A1

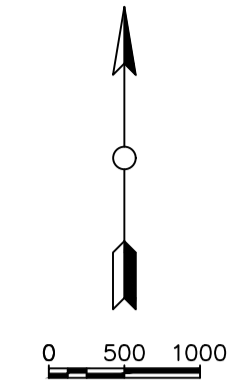

General Notes

No.	Revision/Issue	Date

Firm Name and Address:

Concept Design Solutions
 19, Westacre Close
 Westbury on Trym
 Bristol
 BS10 7DQ TEL: 07895 908 120

Project Name and Address:
 Mr D Hoang
 40, Cranmore Crescent
 Southmead
 Bristol

Project	CDS1349	Sheet	004
Date	10.12.2023		
Scale	1:75		