




19.03.2007 Template.dwg

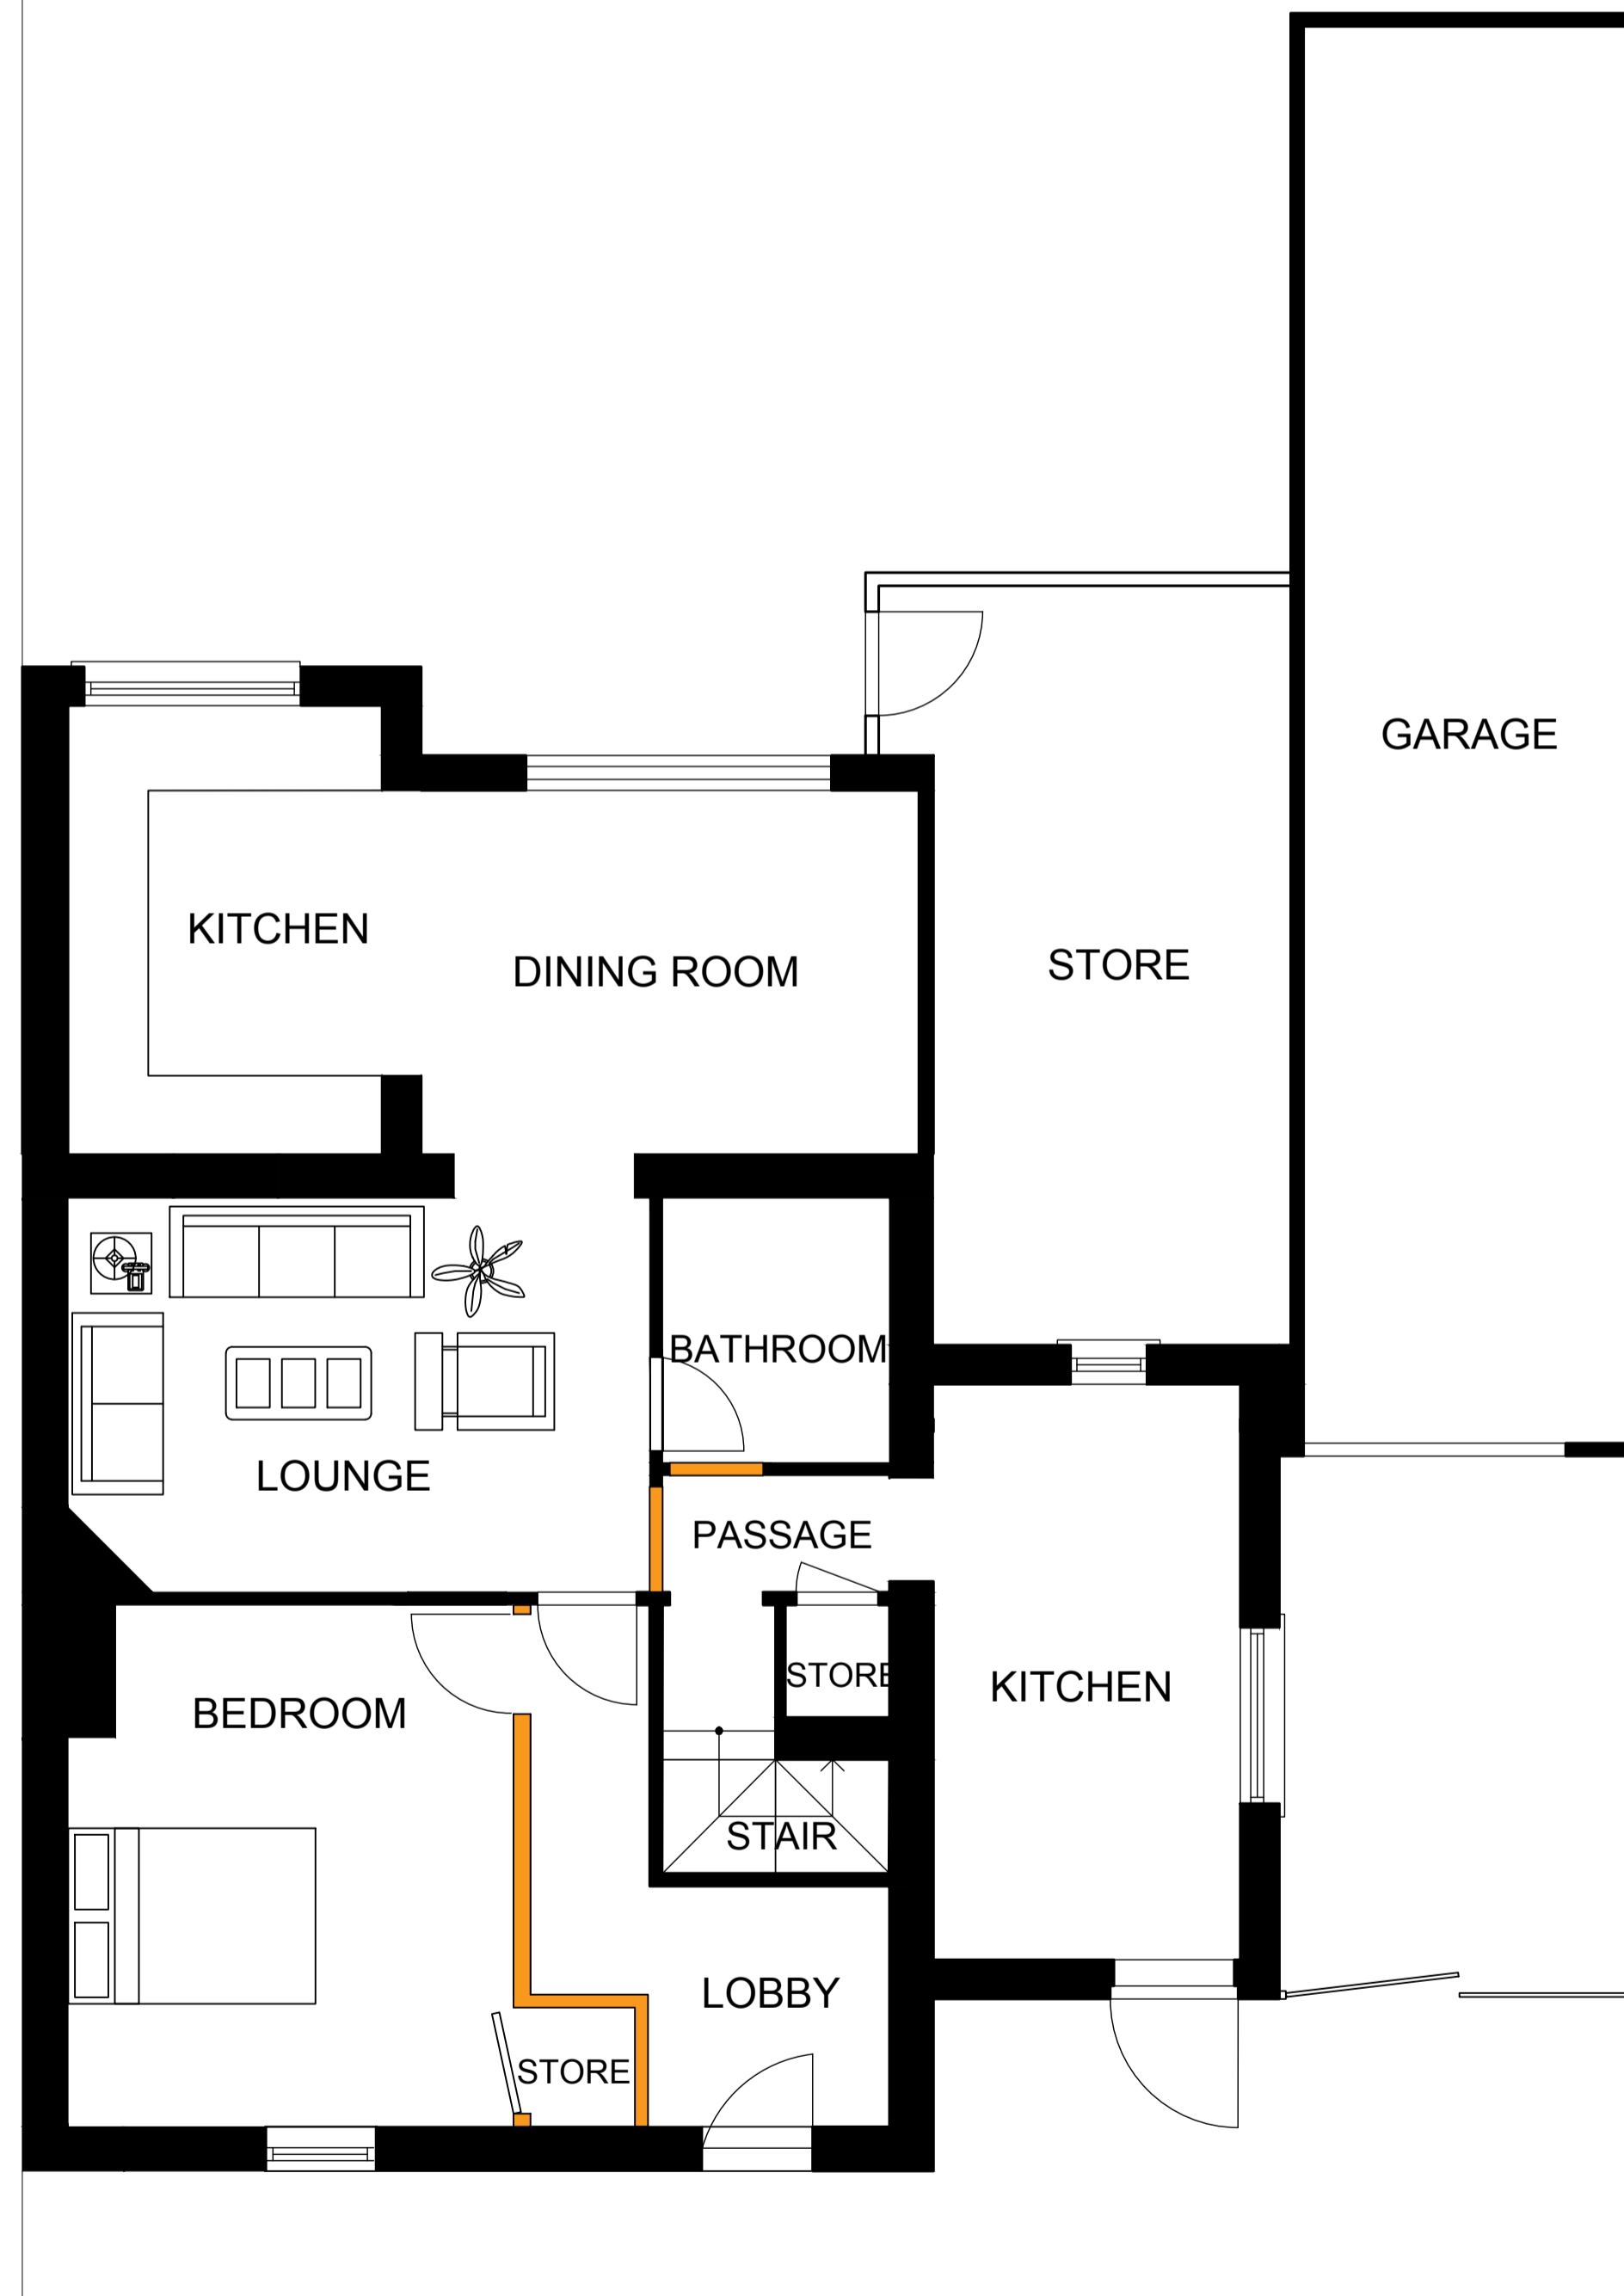

**GROUND FLOOR PLAN | AS PROPOSED**  
SCALE: 1:50

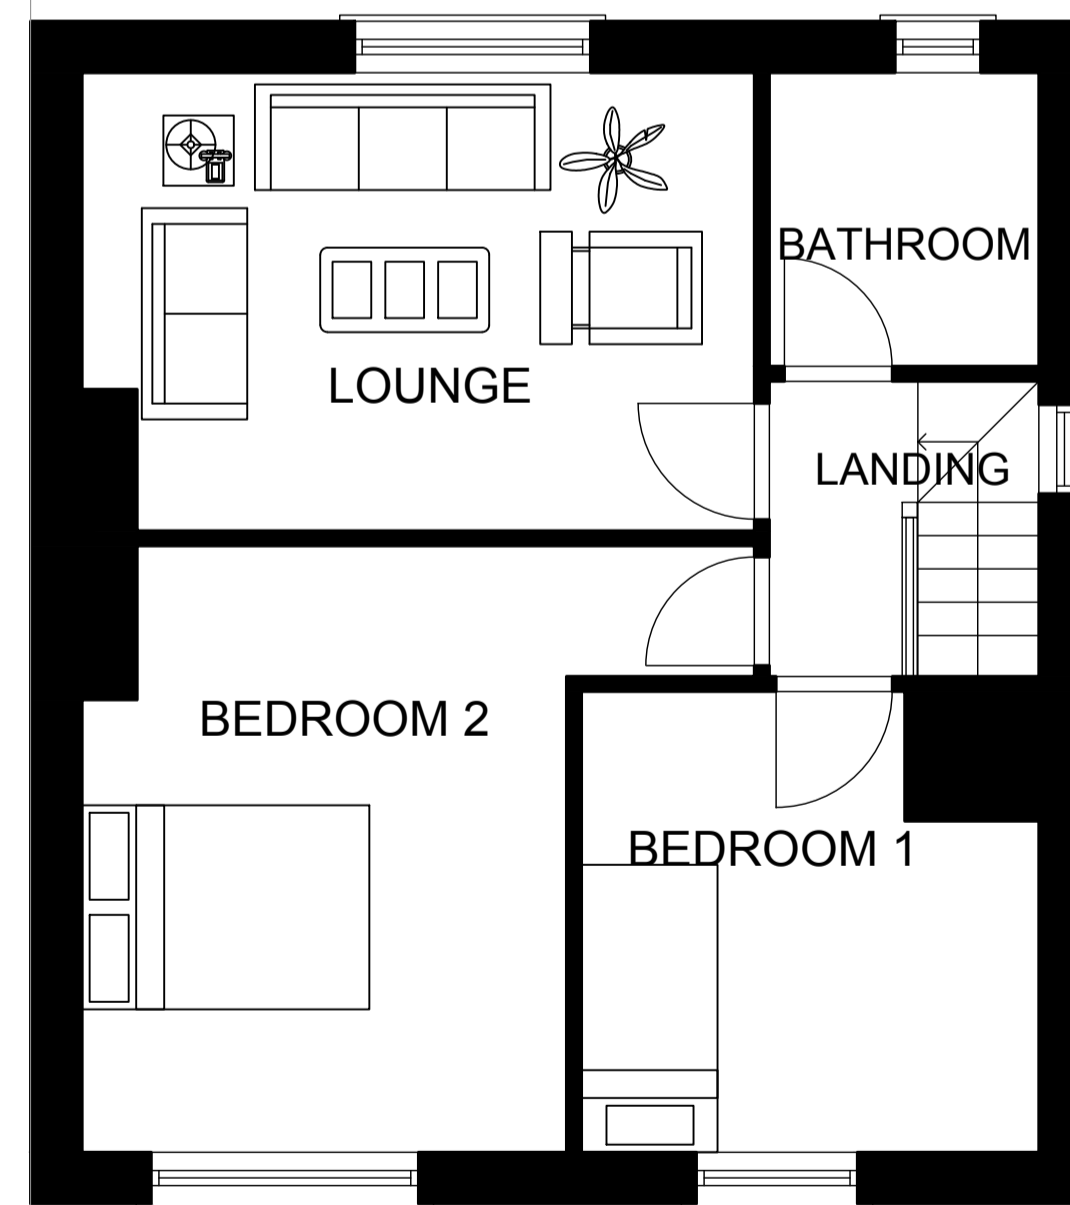

**FIRST FLOOR PLAN | AS PROPOSED**  
SCALE: 1:50

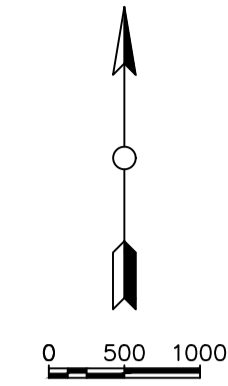

General Notes

No.	Revision/Issue	Date

Firm Name and Address  
  
**Concept Design Solutions**  
 19, Westacre Close  
 Westbury on Trym  
 Bristol  
 BS10 7DQ TEL: 07895 908 120

Project Name and Address  
**Mr D Hoang**  
 40, Cranmore Cresnet  
 Southmead  
 Bristol

Project	CDS1349	Sheet	003
Date	08.12.2023	Scale	
Scale	1:50		