



BASEMENT 1:100

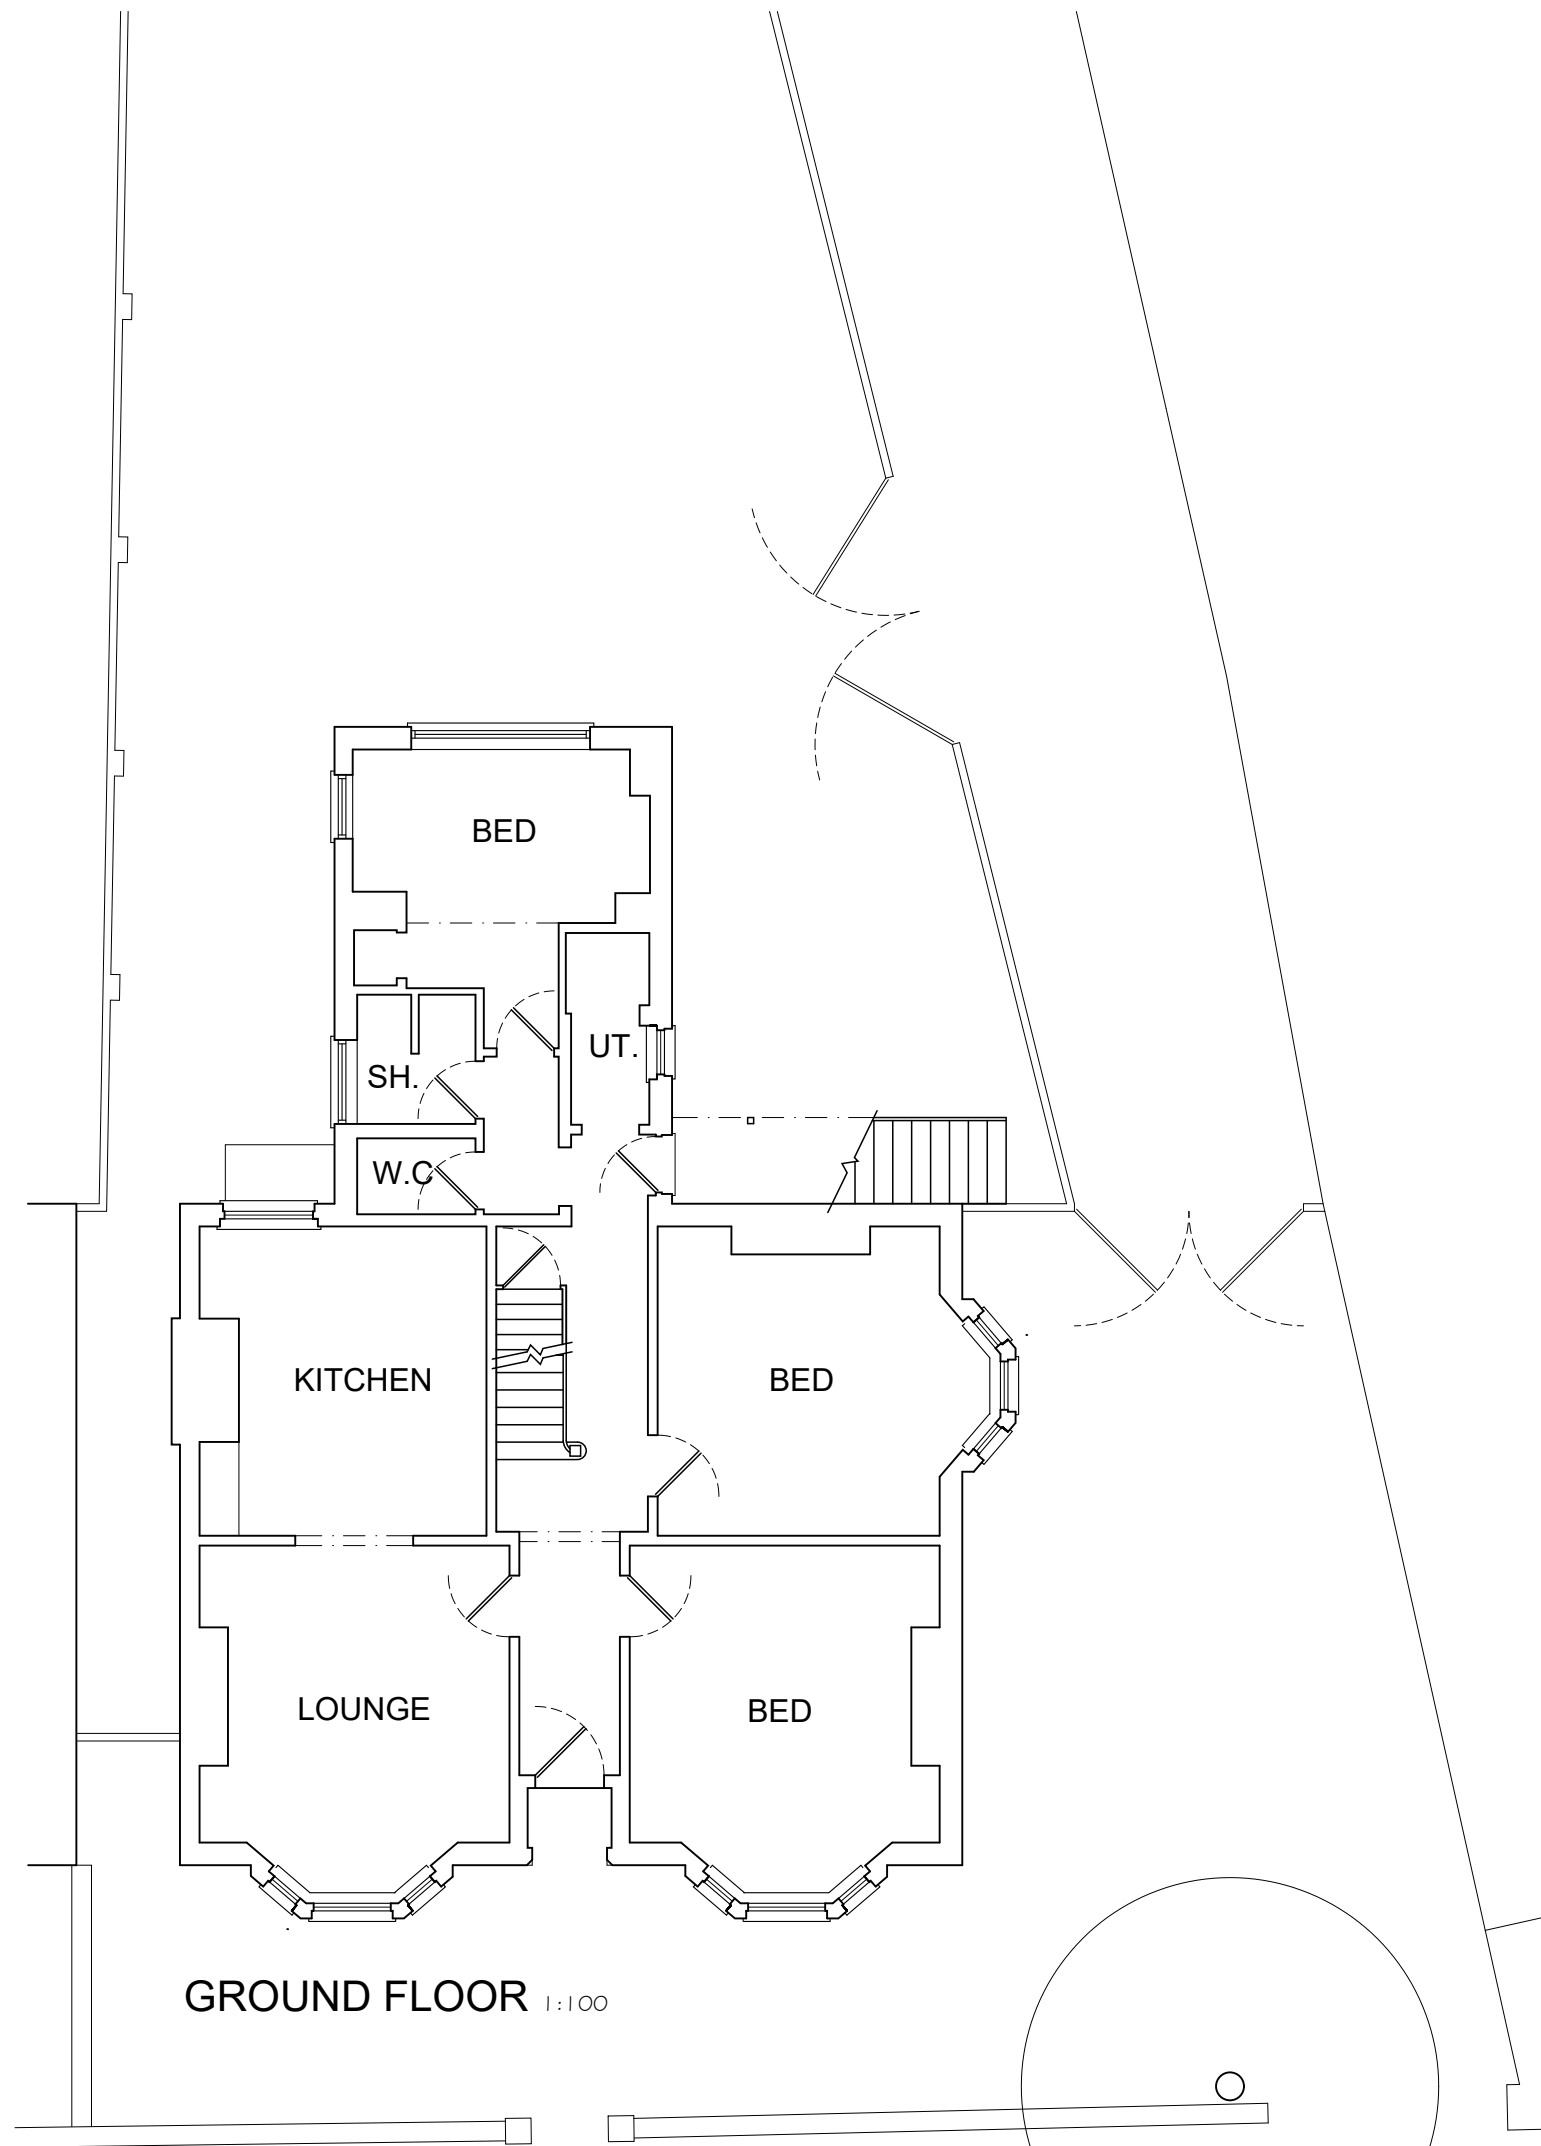


GROUND FLOOR 1:100

 


SCALE 1:100 m


REV:	DATE:	DESCRIPTION:
DO NOT SCALE THESE DRAWINGS. USE WRITTEN DIMENSIONS ONLY. ALL DIMENSIONS TO BE CHECKED ON SITE PRIOR TO COMMENCEMENT OF WORK.		
		
EXISTING		
52 CARLTON ROAD SOUTHAMPTON		
DATE: OCT 22	SCALE @ A3: 1:100	REVISION
DRAWING NO. 470.01		

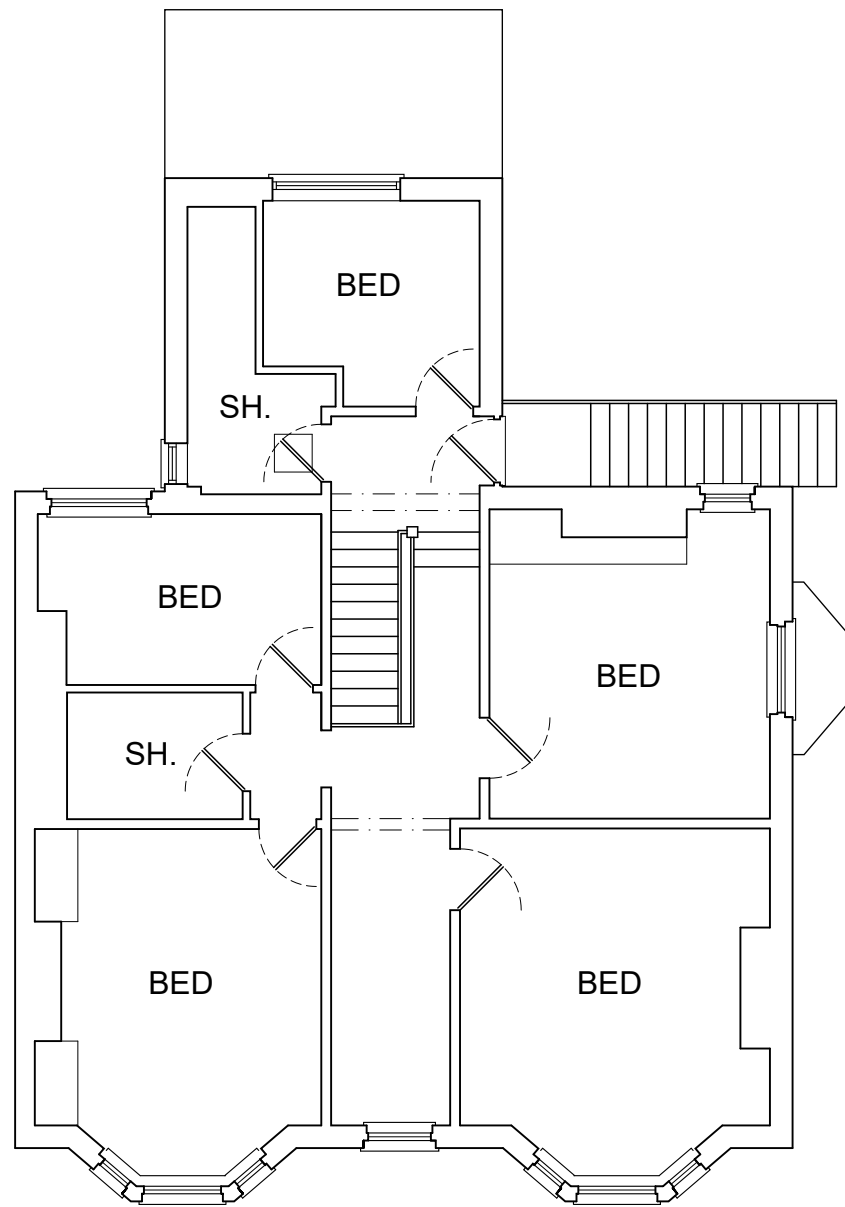


FIRST FLOOR 1:100

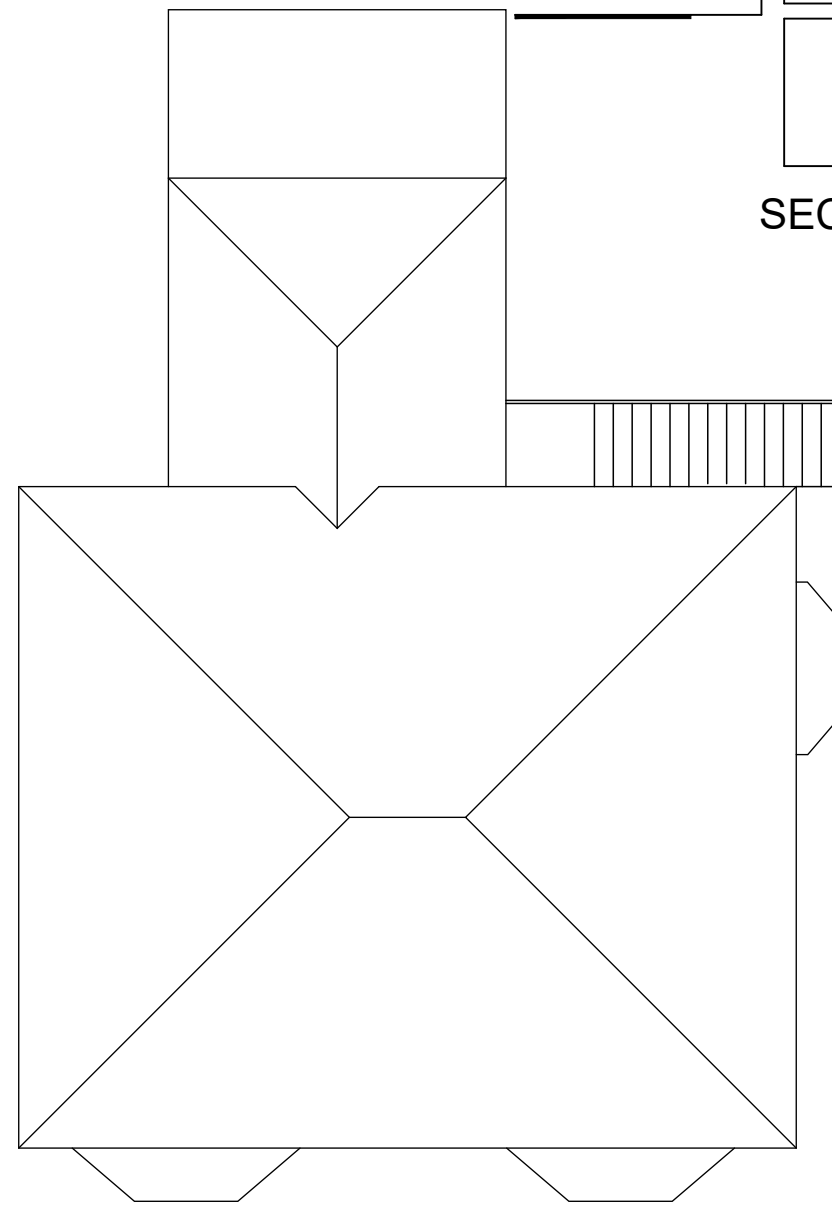

ROOF PLAN 1:100

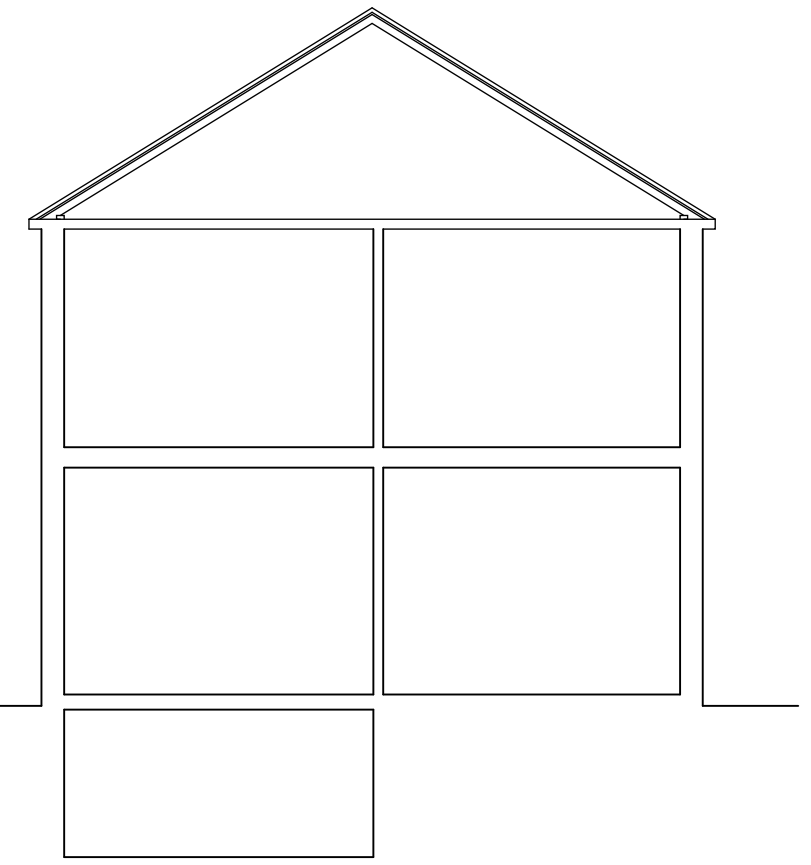

SECTION 1:100

 


REV:	DATE:	DESCRIPTION:
DO NOT SCALE THESE DRAWINGS. USE WRITTEN DIMENSIONS ONLY. ALL DIMENSIONS TO BE CHECKED ON SITE PRIOR TO COMMENCEMENT OF WORK.		
		
EXISTING		
52 CARLTON ROAD SOUTHAMPTON		
DATE: OCT 22	SCALE @ A3: 1:100	REVISION
DRAWING NO. 470.02		




EAST ELEVATION 1:100




NORTH ELEVATION 1:100

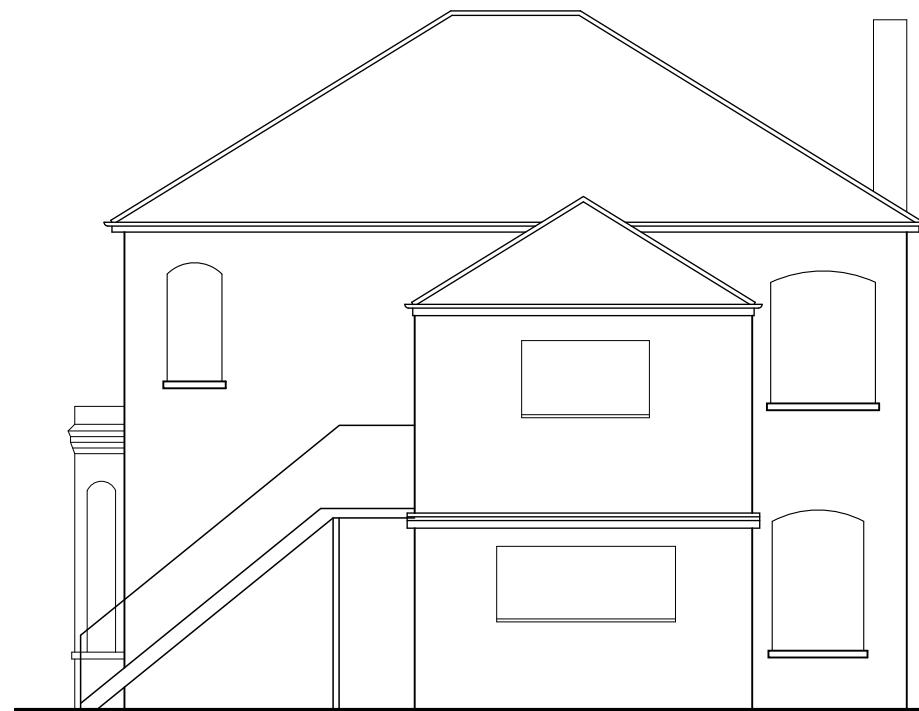


WEST ELEVATION 1:100

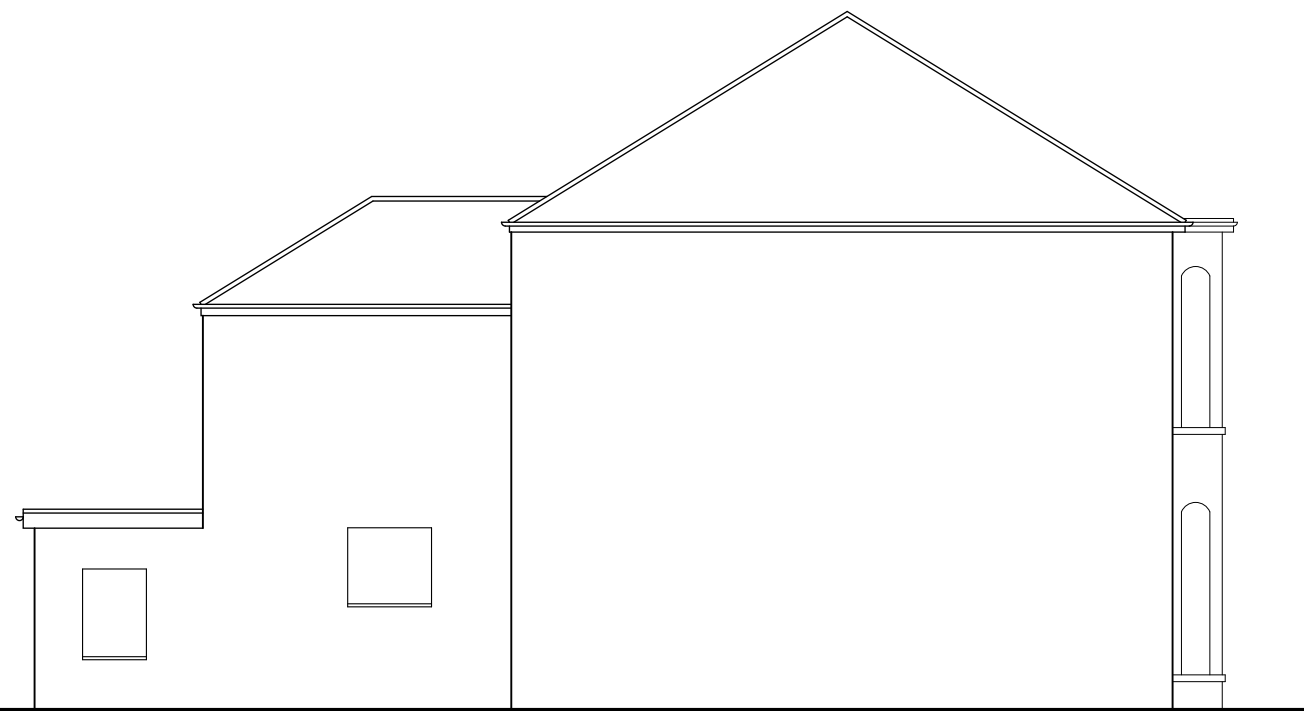

SOUTH ELEVATION 1:100

 



REV:	DATE:	DESCRIPTION:
DO NOT SCALE THESE DRAWINGS. USE WRITTEN DIMENSIONS ONLY. ALL DIMENSIONS TO BE CHECKED ON SITE PRIOR TO COMMENCEMENT OF WORK.		
		
EXISTING		
52 CARLTON ROAD SOUTHAMPTON		
DATE: OCT 22	SCALE @ A3: 1:100	REVISION
DRAWING NO. 470.03		

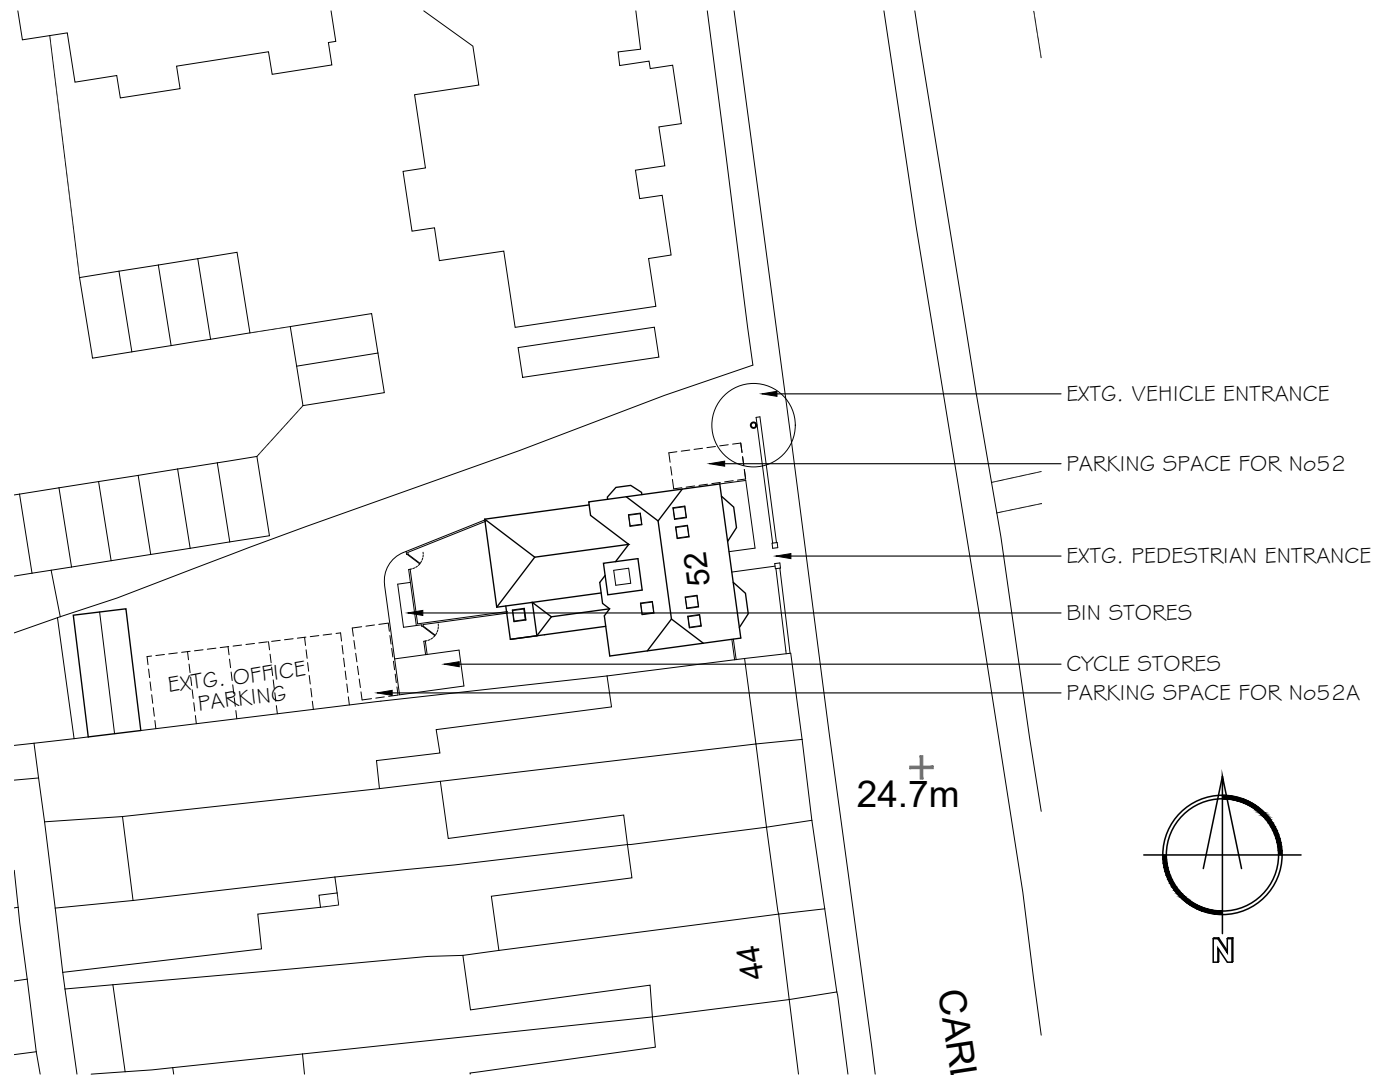


BLOCK PLAN 1:500



LOCATION PLAN 1:1250
ORNANCE SURVEY LICENCE NUMBER 100053143

  

REV:	DATE:	DESCRIPTION:
DO NOT SCALE THESE DRAWINGS. USE WRITTEN DIMENSIONS ONLY. ALL DIMENSIONS TO BE CHECKED ON SITE PRIOR TO COMMENCEMENT OF WORK.		
Kingston Studio		
LOCATION & BLOCK PLAN		
52 CARLTON ROAD SOUTHAMPTON		
DATE: OCT 22	SCALE @ A3: 1:500, 1:1250	
DRAWING NO.	470.04	REVISION

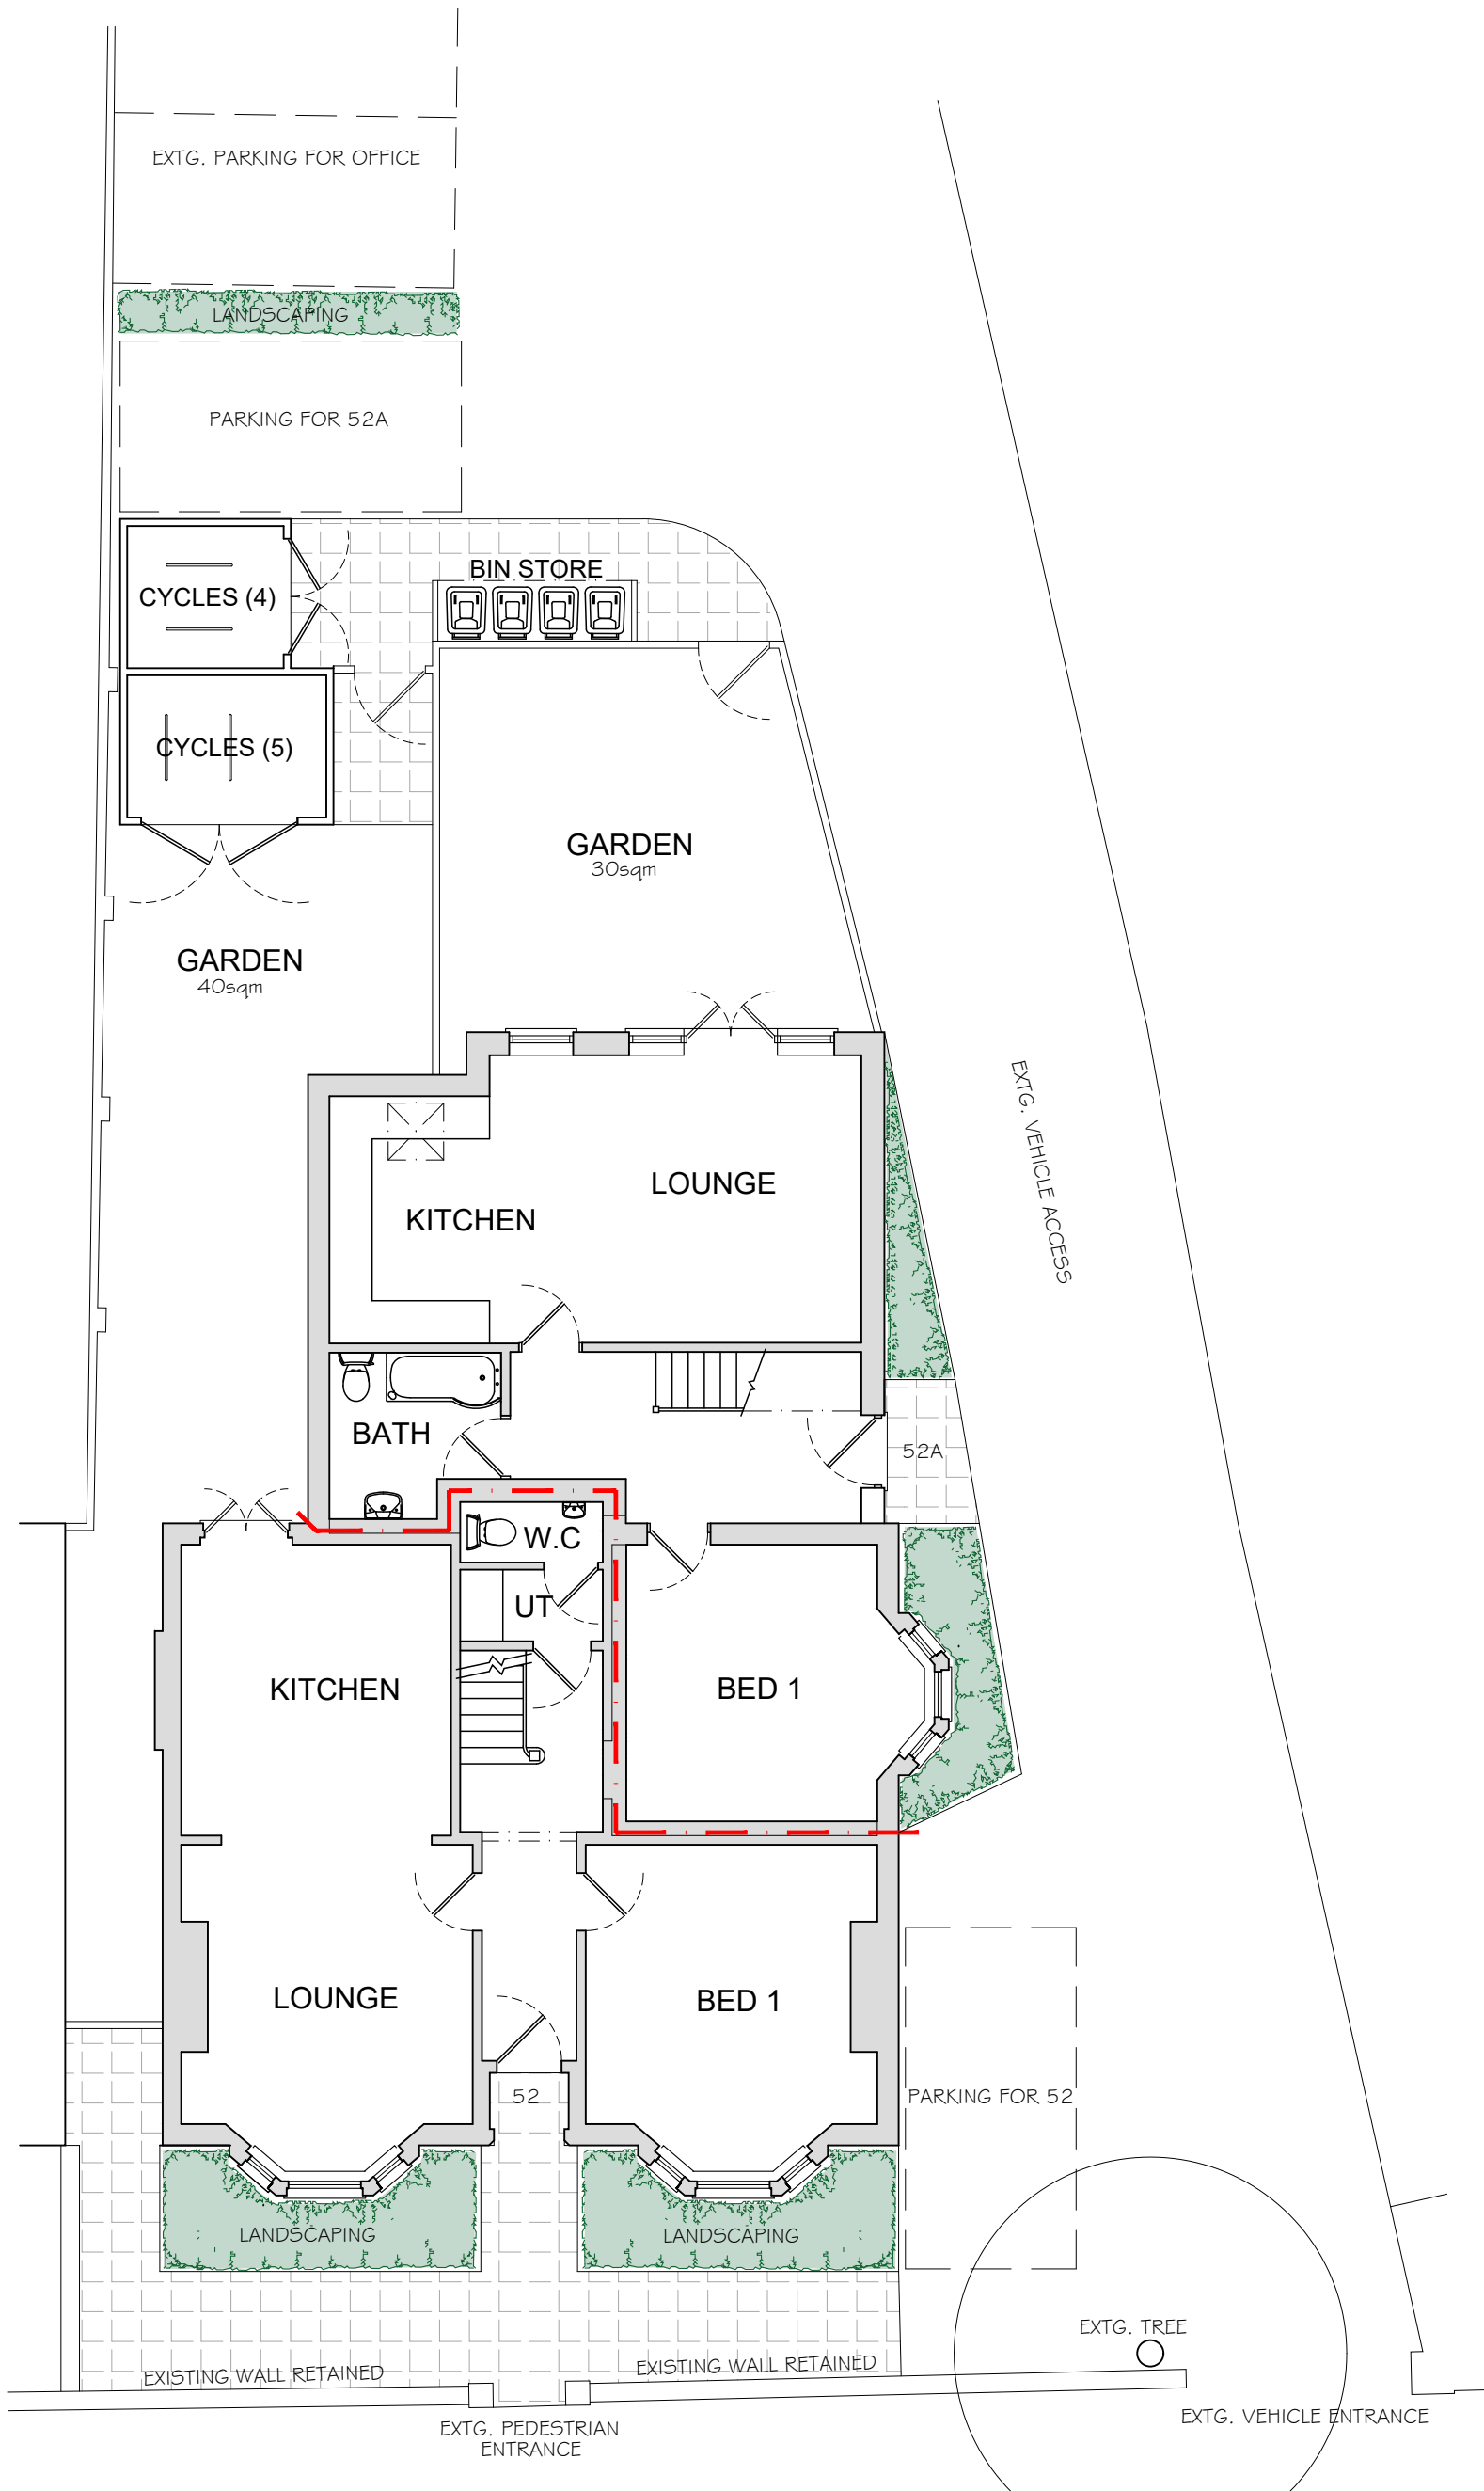

GROUND FLOOR 1:100

C	05-12-23	SCHEME AMENDED
B	30-03-23	SCHEME AMENDED


REV: DATE: DESCRIPTION:
 DO NOT SCALE THESE DRAWINGS. USE WRITTEN DIMENSIONS ONLY. ALL DIMENSIONS TO BE CHECKED ON SITE PRIOR TO COMMENCEMENT OF WORK.




PROPOSED
 OPTION ONE

52 CARLTON ROAD
 SOUTHAMPTON


DATE: DEC 22	SCALE @ A3: 1:100	REVISION
DRAWING NO. 470.05		C

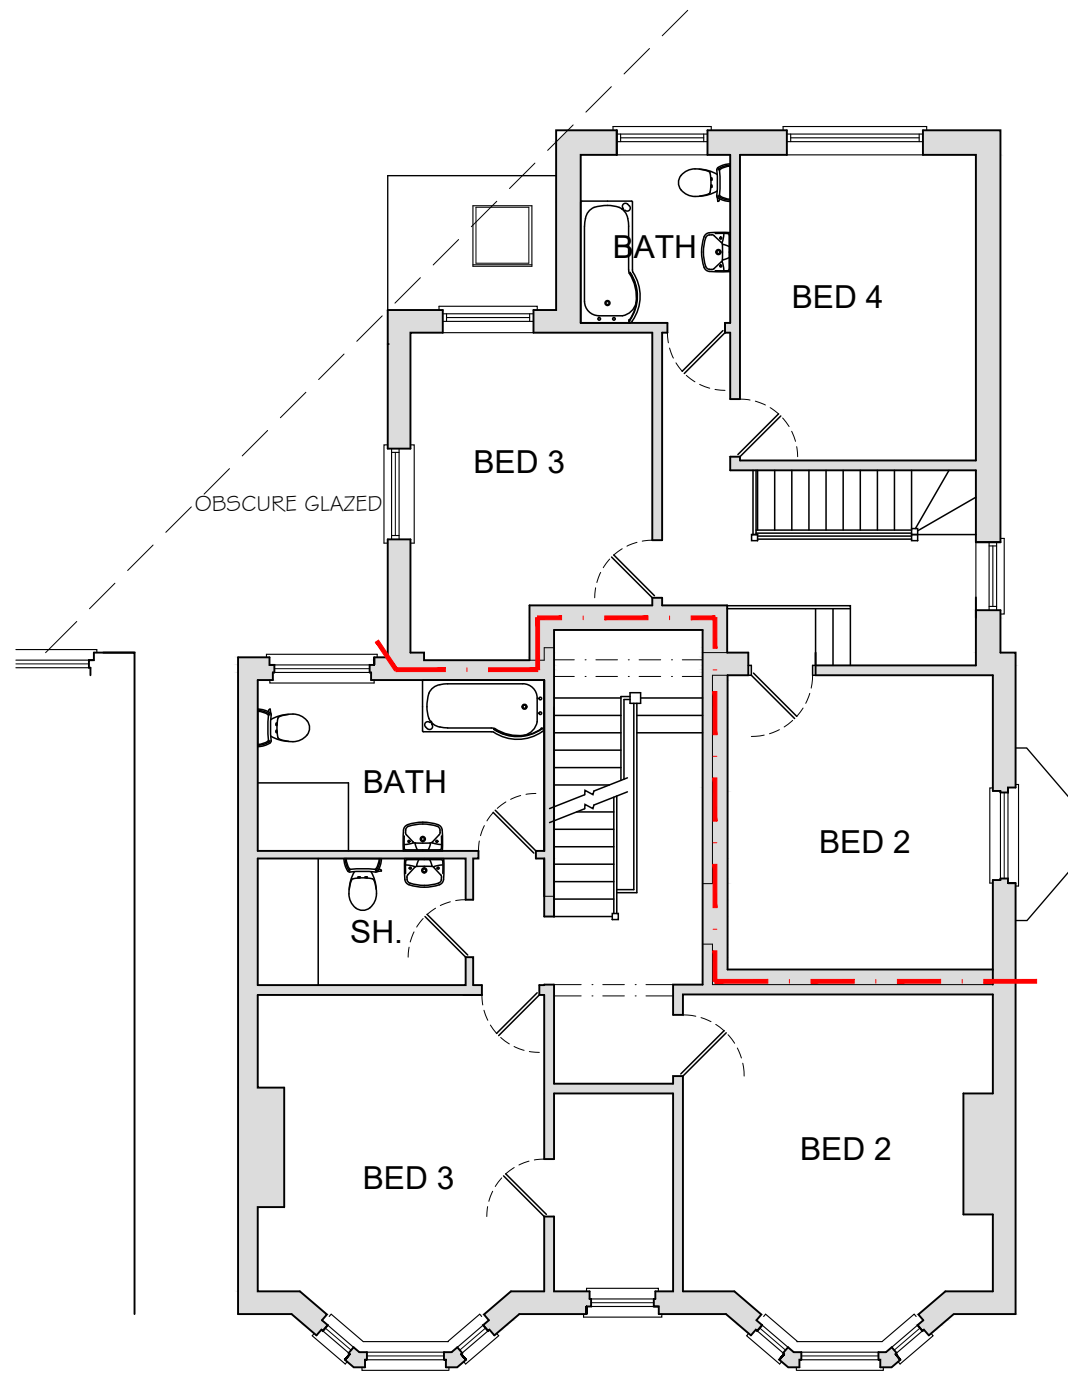

FIRST FLOOR 1:100

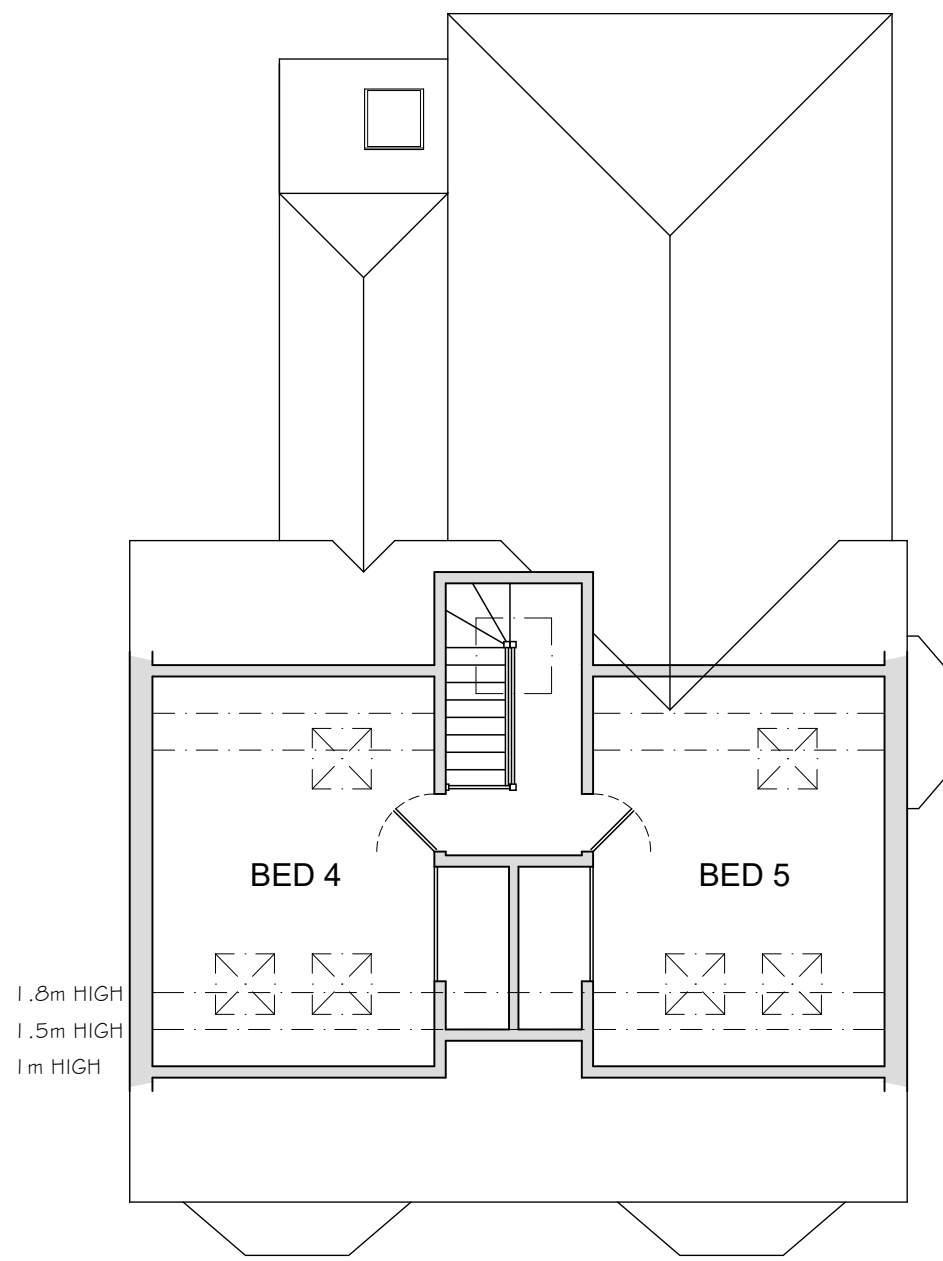

SECOND FLOOR 1:100

 

C	05-12-23	SCHEME AMENDED
B	30-03-23	SCHEME AMENDED
REV:	DATE:	DESCRIPTION:
DO NOT SCALE THESE DRAWINGS. USE WRITTEN DIMENSIONS ONLY. ALL DIMENSIONS TO BE CHECKED ON SITE PRIOR TO COMMENCEMENT OF WORK.		
		
<p>PROPOSED OPTION ONE</p>		
<p>52 CARLTON ROAD SOUTHAMPTON</p>		
DATE:	SCALE @ A3:	REVISION
DEC 22	1:100	
DRAWING NO.	470.06	C




EAST ELEVATION 1:100




NORTH ELEVATION 1:100



WEST ELEVATION 1:100

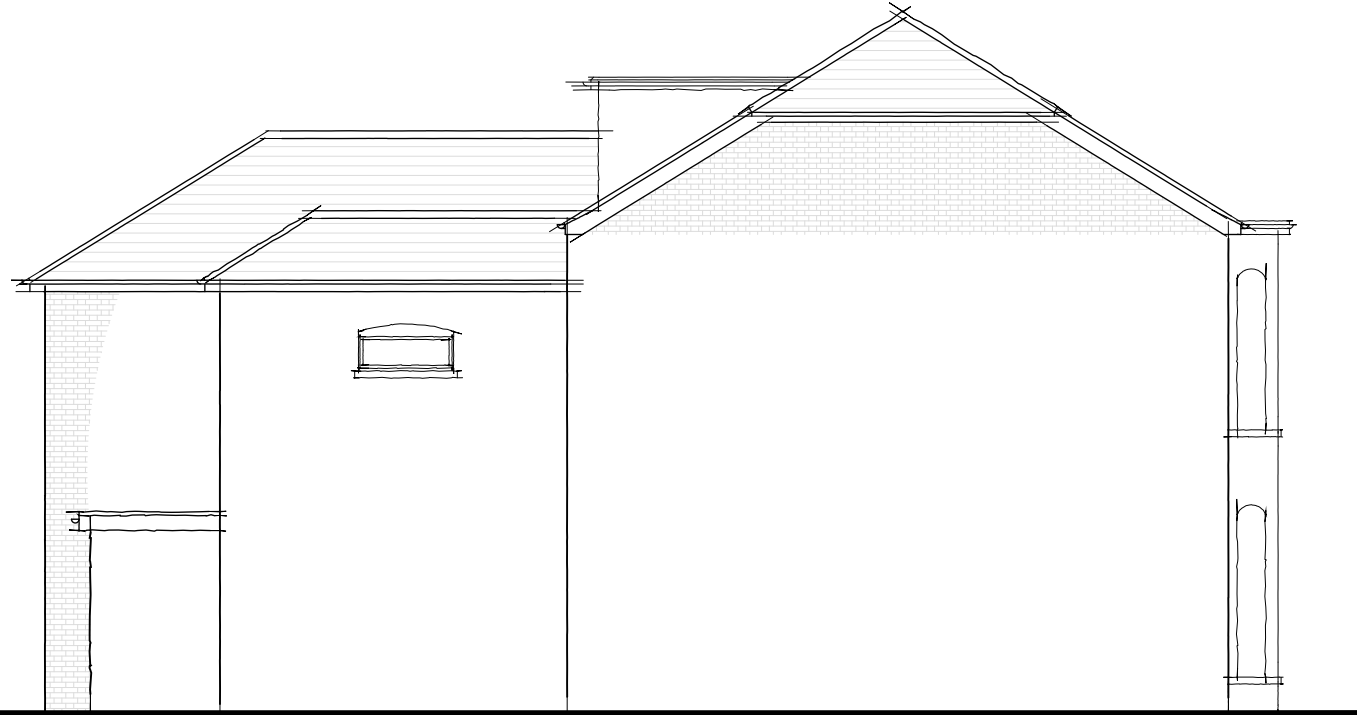

SOUTH ELEVATION 1:100

 

REV:	DATE:	DESCRIPTION:
DO NOT SCALE THESE DRAWINGS. USE WRITTEN DIMENSIONS ONLY. ALL DIMENSIONS TO BE CHECKED ON SITE PRIOR TO COMMENCEMENT OF WORK.		
		
PROPOSED		
52 CARLTON ROAD SOUTHAMPTON		
DATE: OCT 22	SCALE @ A3: 1:100	REVISION
DRAWING NO. 470.09		