


① Existing Ground Floor (3D)

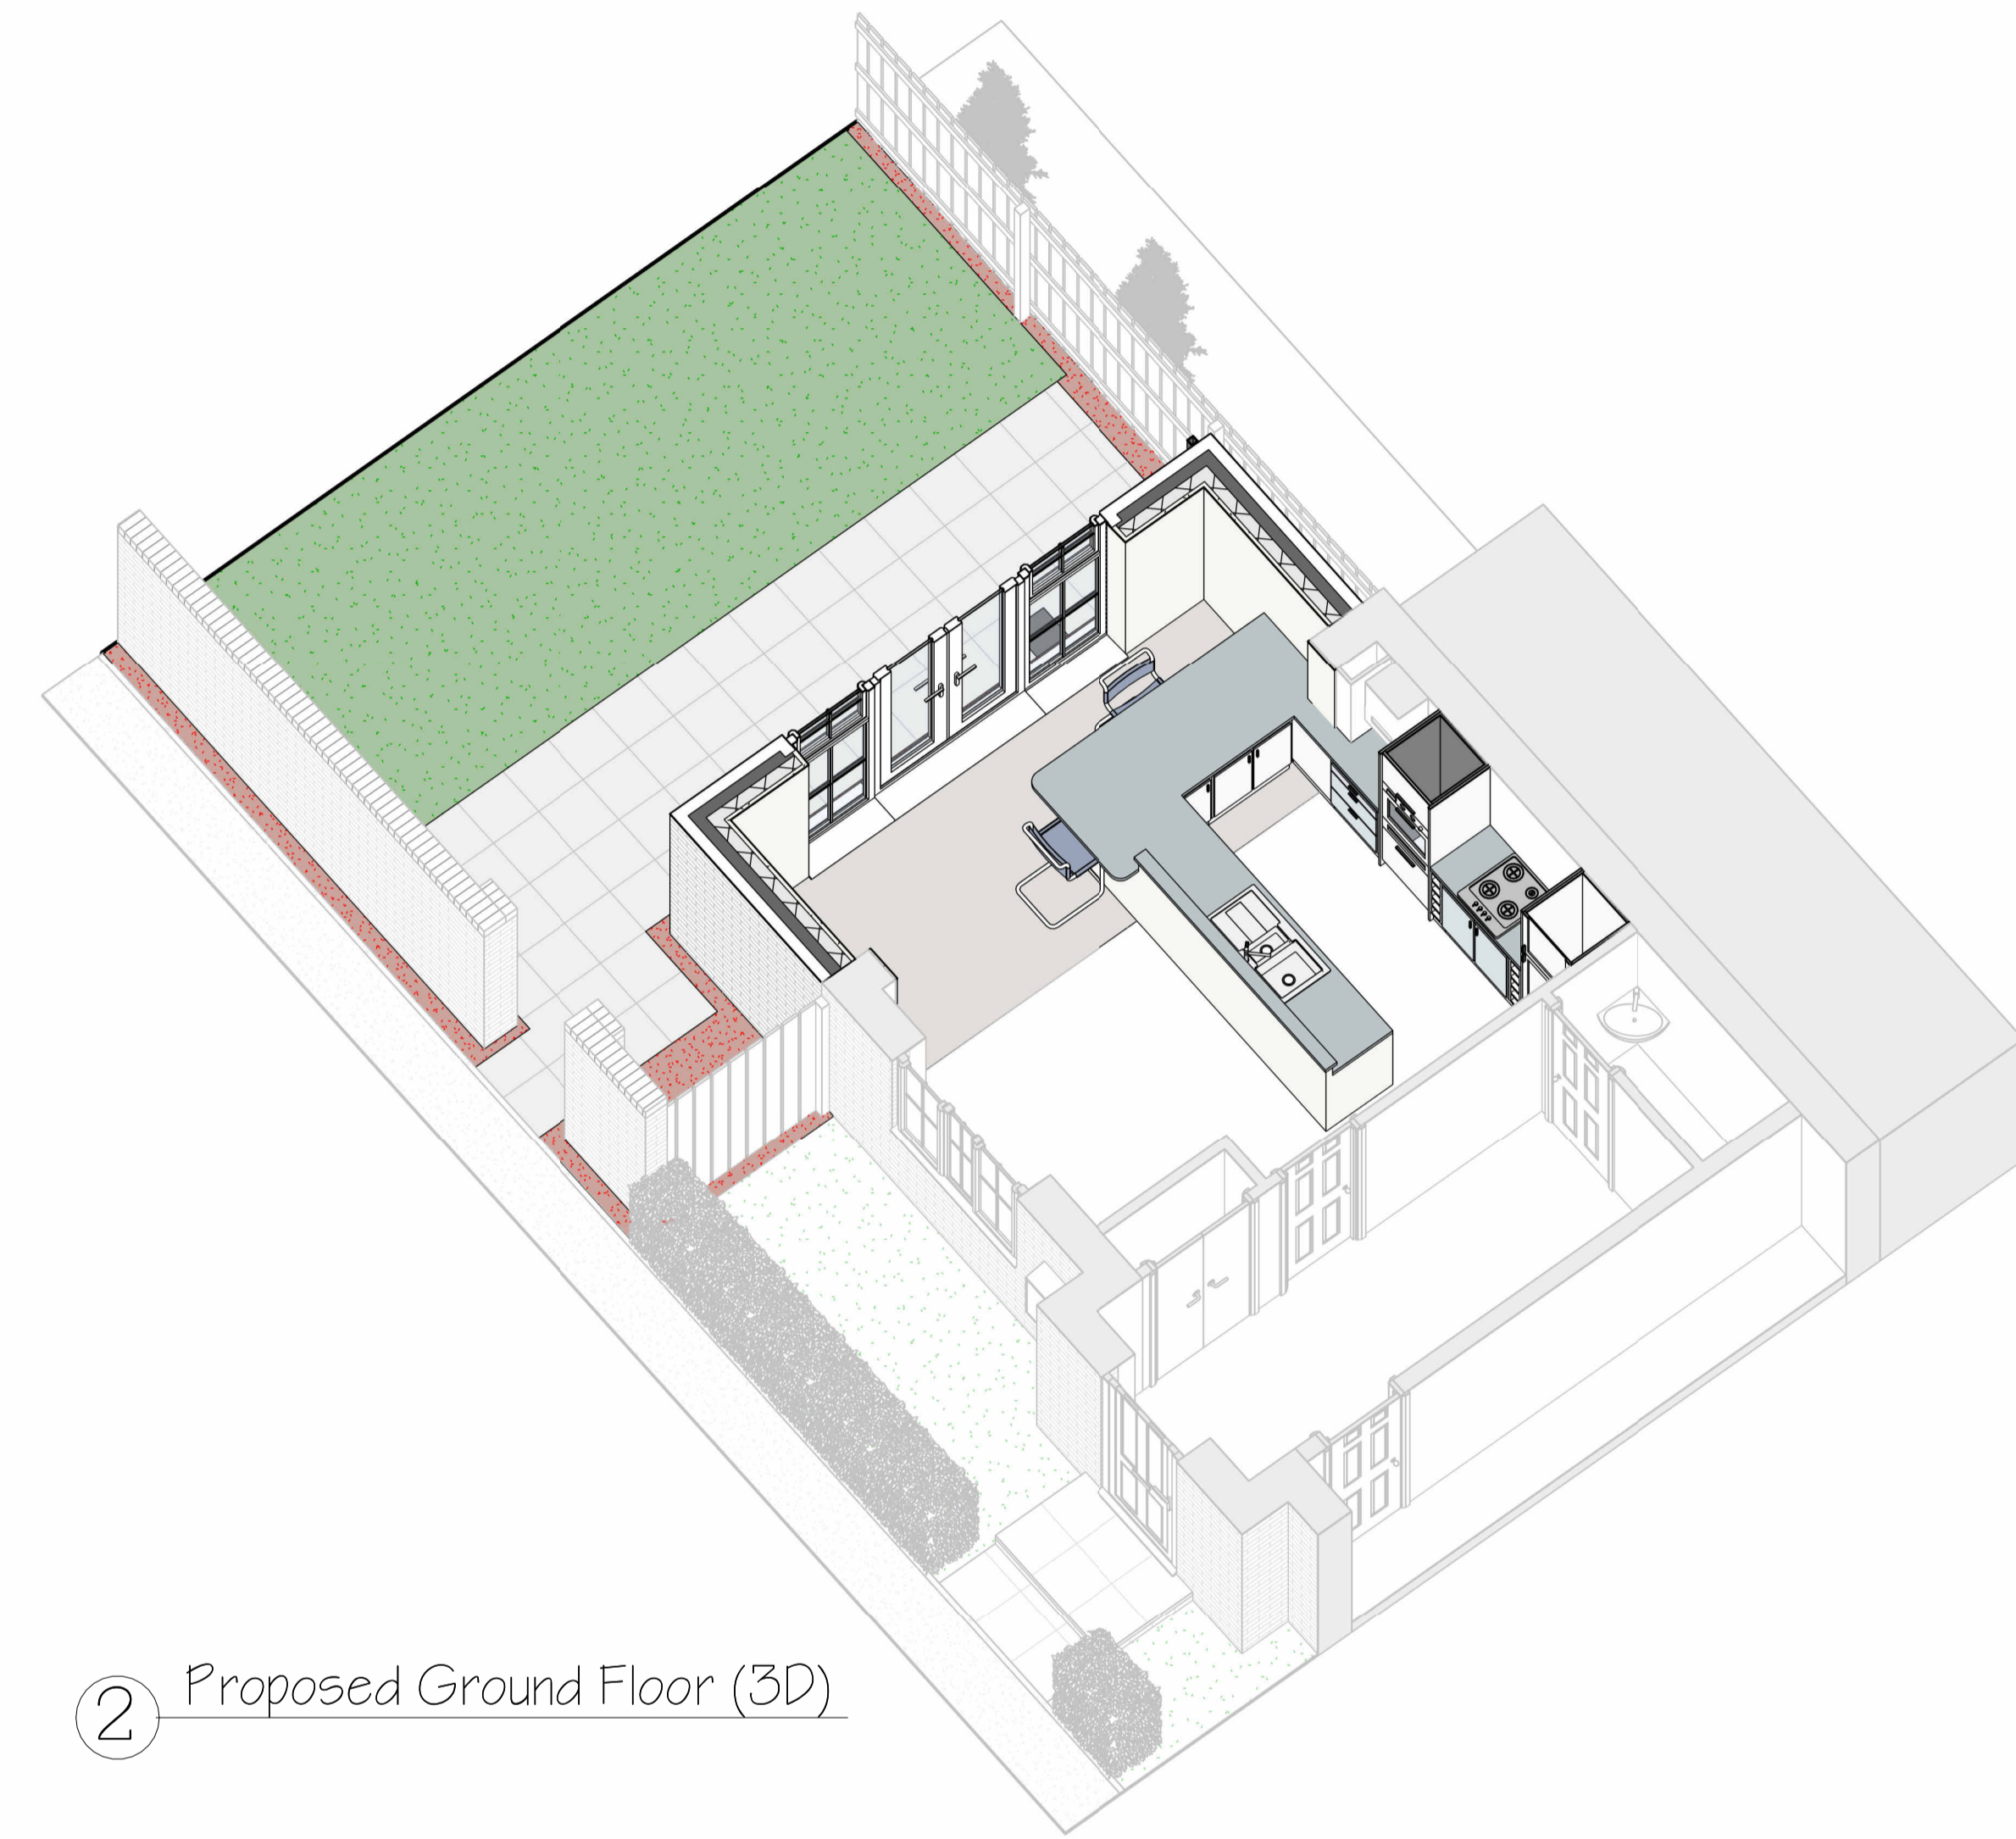

② Proposed Ground Floor (3D)

REV	DESCRIPTION	BY	DATE
-----	-------------	----	------

PROJECT : Single Storey Side Extension

CLIENT : Mr & Mrs Vacher


ADDRESS : 29 Woodward Road, Spennymoor

DRAWING TITLE : 3D Floor Plans



DH Drawings Ltd.
3 Raby Gardens,
Shildon,
County Durham,
DL4 1NF

☎ : 01388 774876
🌐 : www.dhdrawings.com
✉ : info@dhdrawings.com

 

DRAWN : DH	DATE : January 2024	2905 - 5
SCALE : @ A1		