




FRONT ELEVATION AS EXISTING

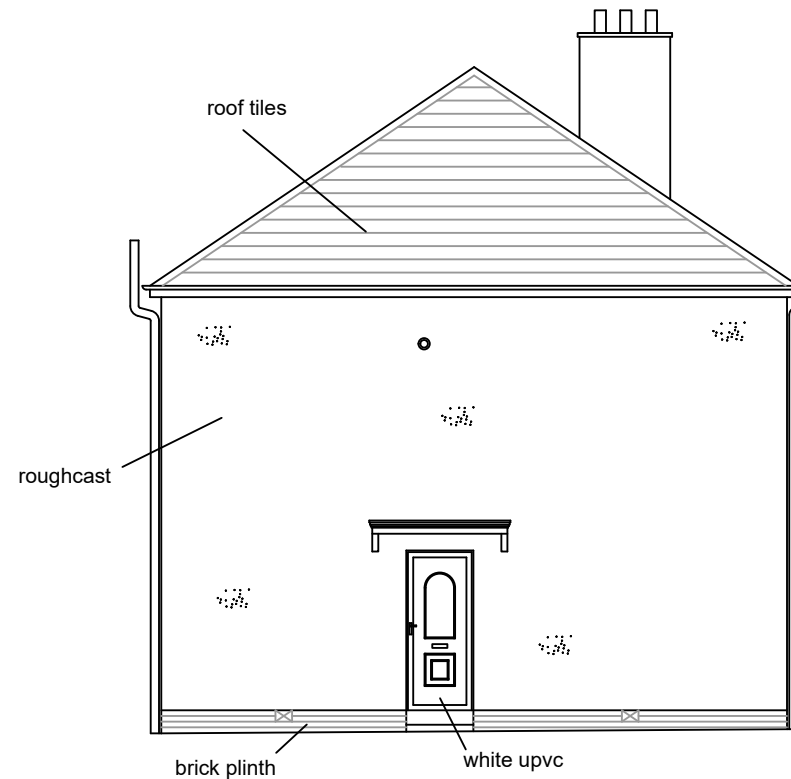


SIDE ELEVATION AS EXISTING

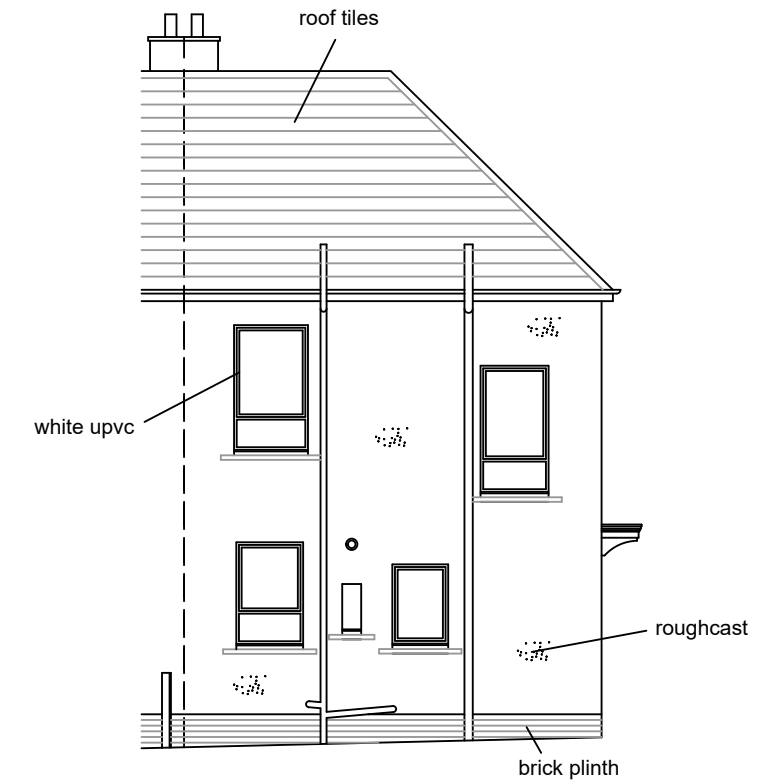


REAR ELEVATION AS EXISTING

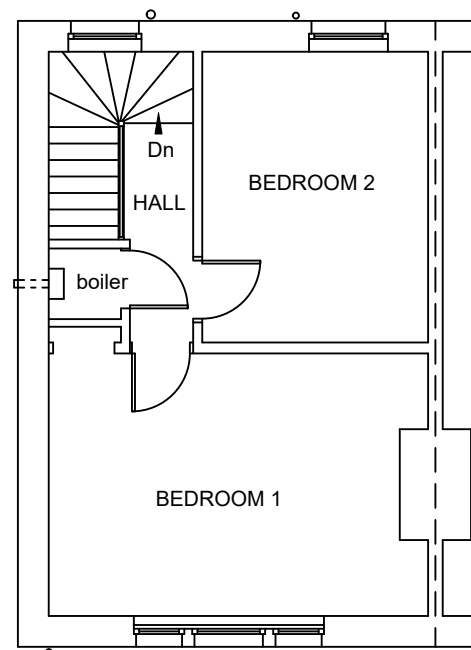

FIRST FLOOR PLAN AS EXISTING

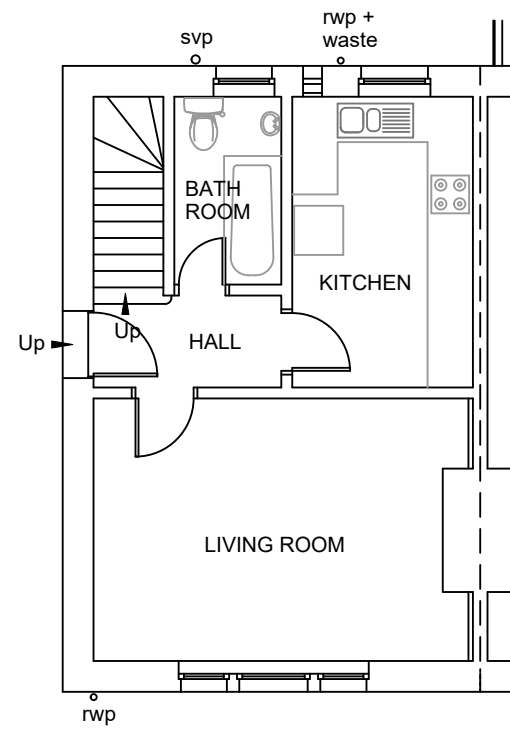

GROUND FLOOR PLAN AS EXISTING

 

Project Carolyn Moonie 52 Prosen Street Glasgow G32 8RU	Drawing Title Existing Plans and Elevations		Drawn By DH	
			Scale 1:100 @A3	
			Date December'23	
			Drawing No. MOON/23/1	Rev