




FRONT ELEVATION AS PROPOSED

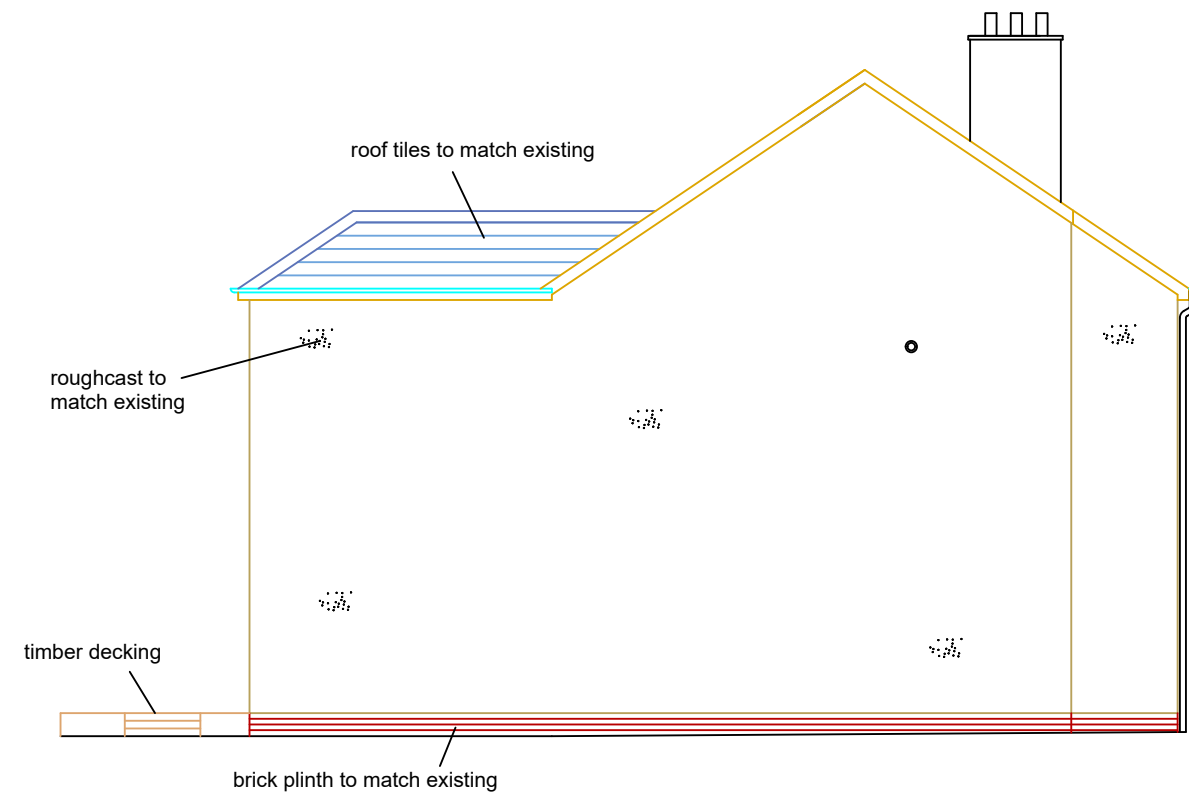


SIDE ELEVATION AS PROPOSED

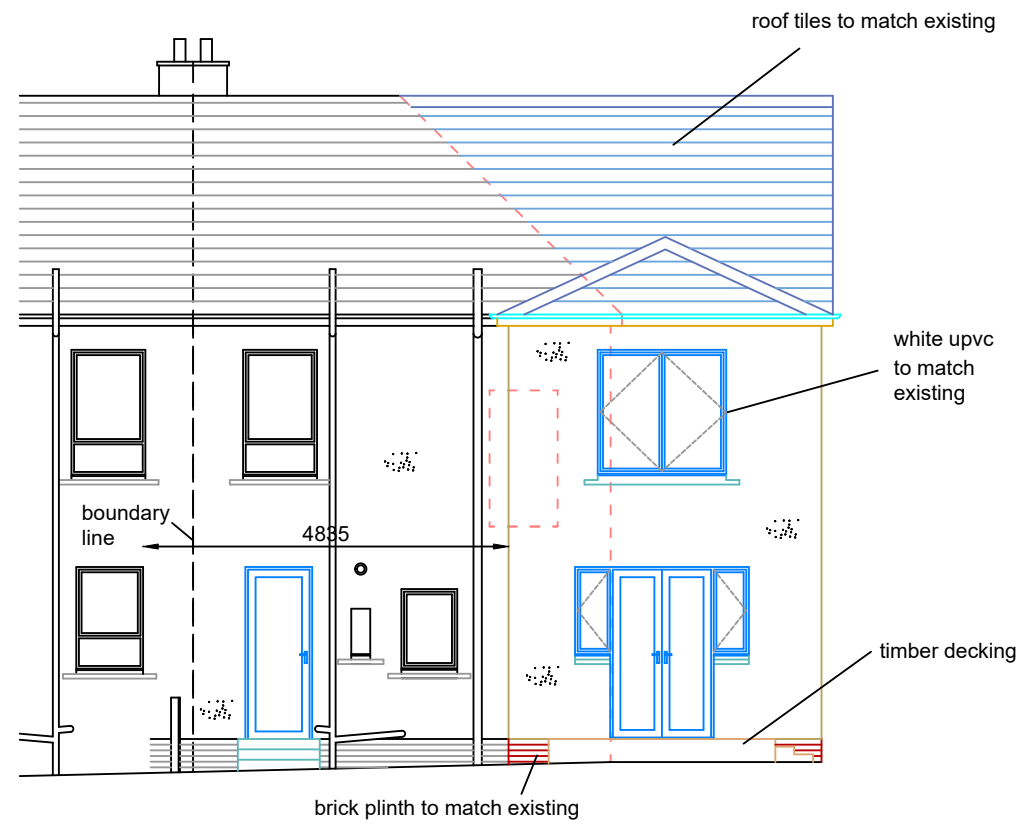

REAR ELEVATION AS PROPOSED

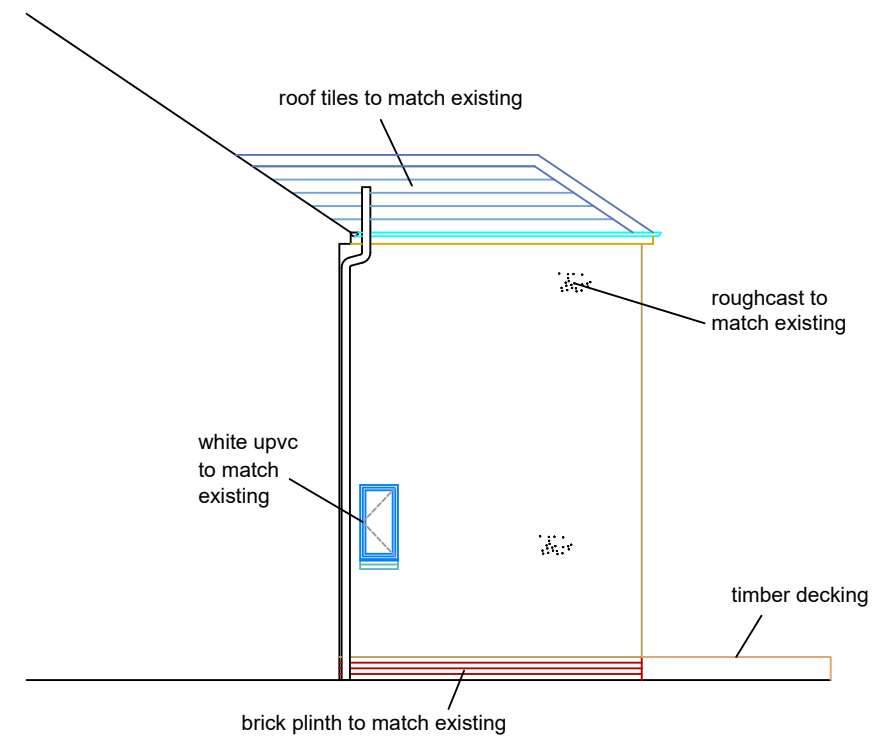

SIDE ELEVATION AS PROPOSED

 

Project  
 Carolyn Moonie  
 52 Prosen Street  
 Glasgow  
 G32 8RU

Drawing Title  
 Proposed  
 Elevations

Drawn By DH

Scale 1:100 @A3

Date December'23

Drawing No.  
 MOON/23/4

Rev