



SCALE BAR

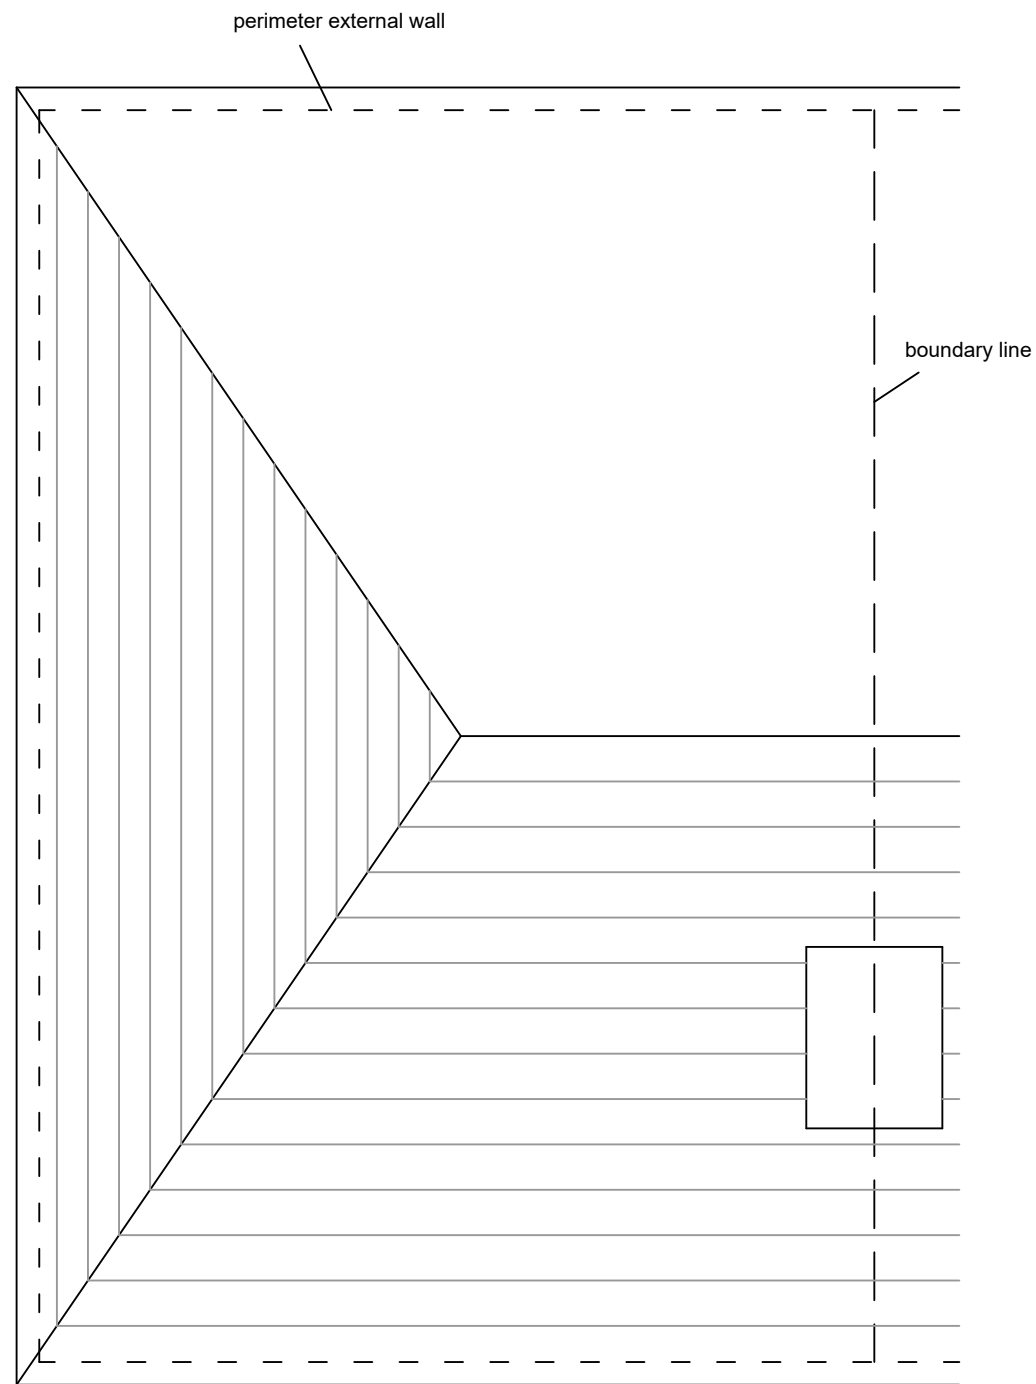

ROOF PLAN AS EXISTING

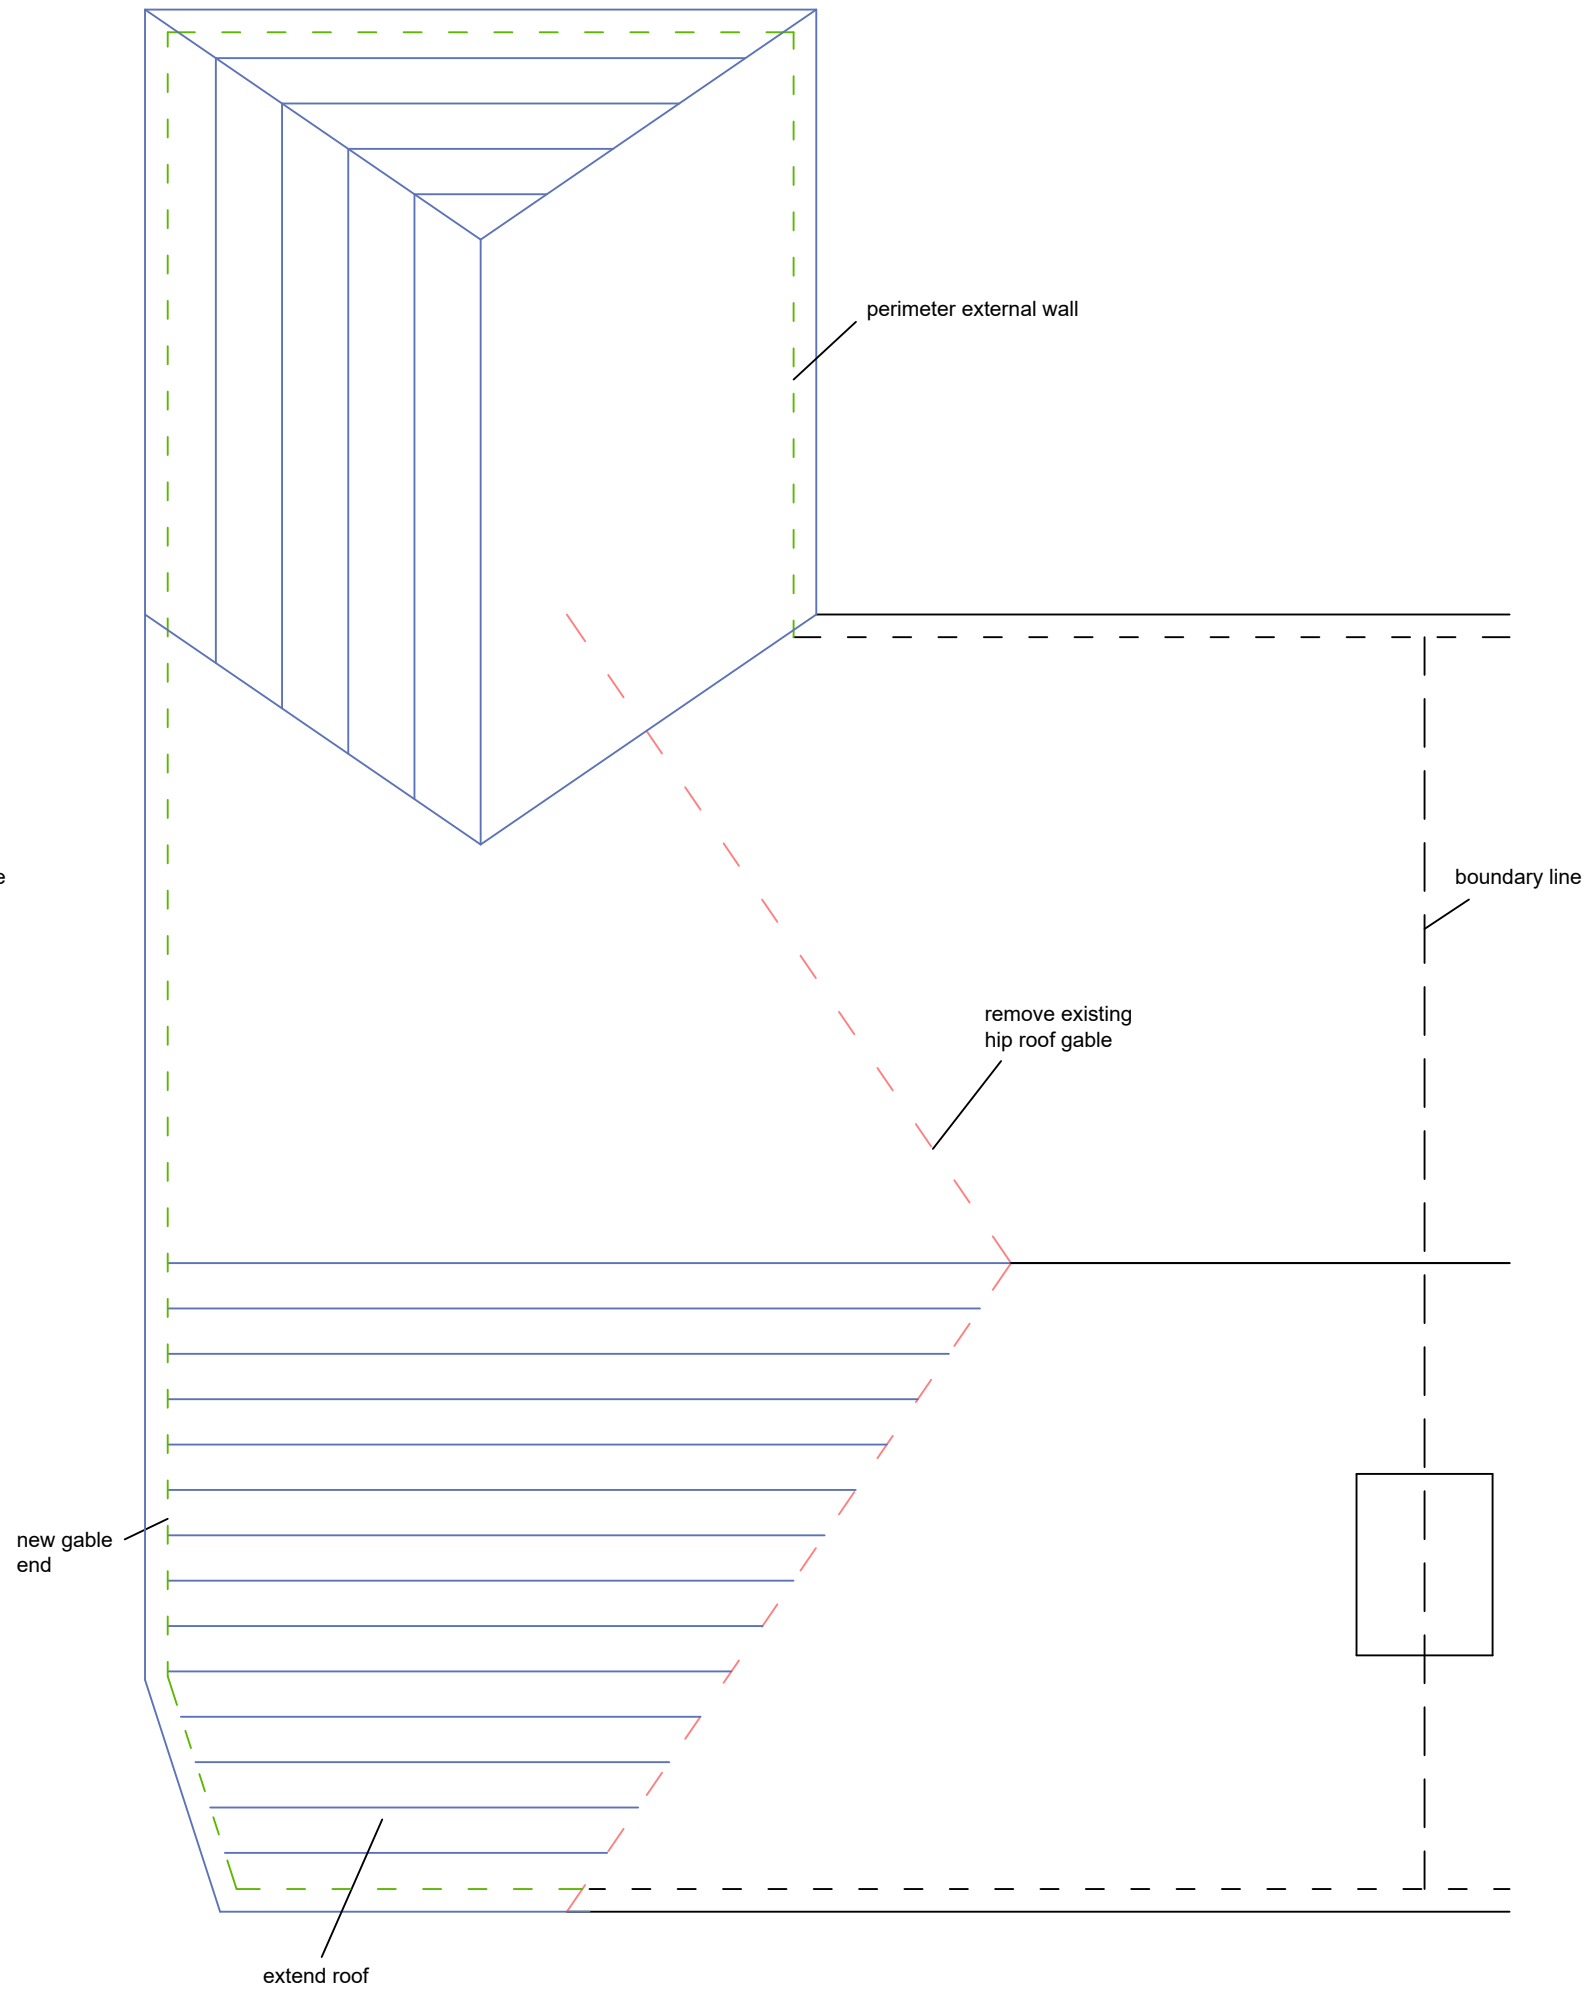

ROOF PLAN AS PROPOSED

Project Carolyn Moonie 52 Prosen Street Glasgow G32 8RU	
Drawing Title Proposed Plans and Elevations	
Drawn By DH	
Scale 1:50 @A3	
Date December'23	
Drawing No. MOON/23/5	Rev