
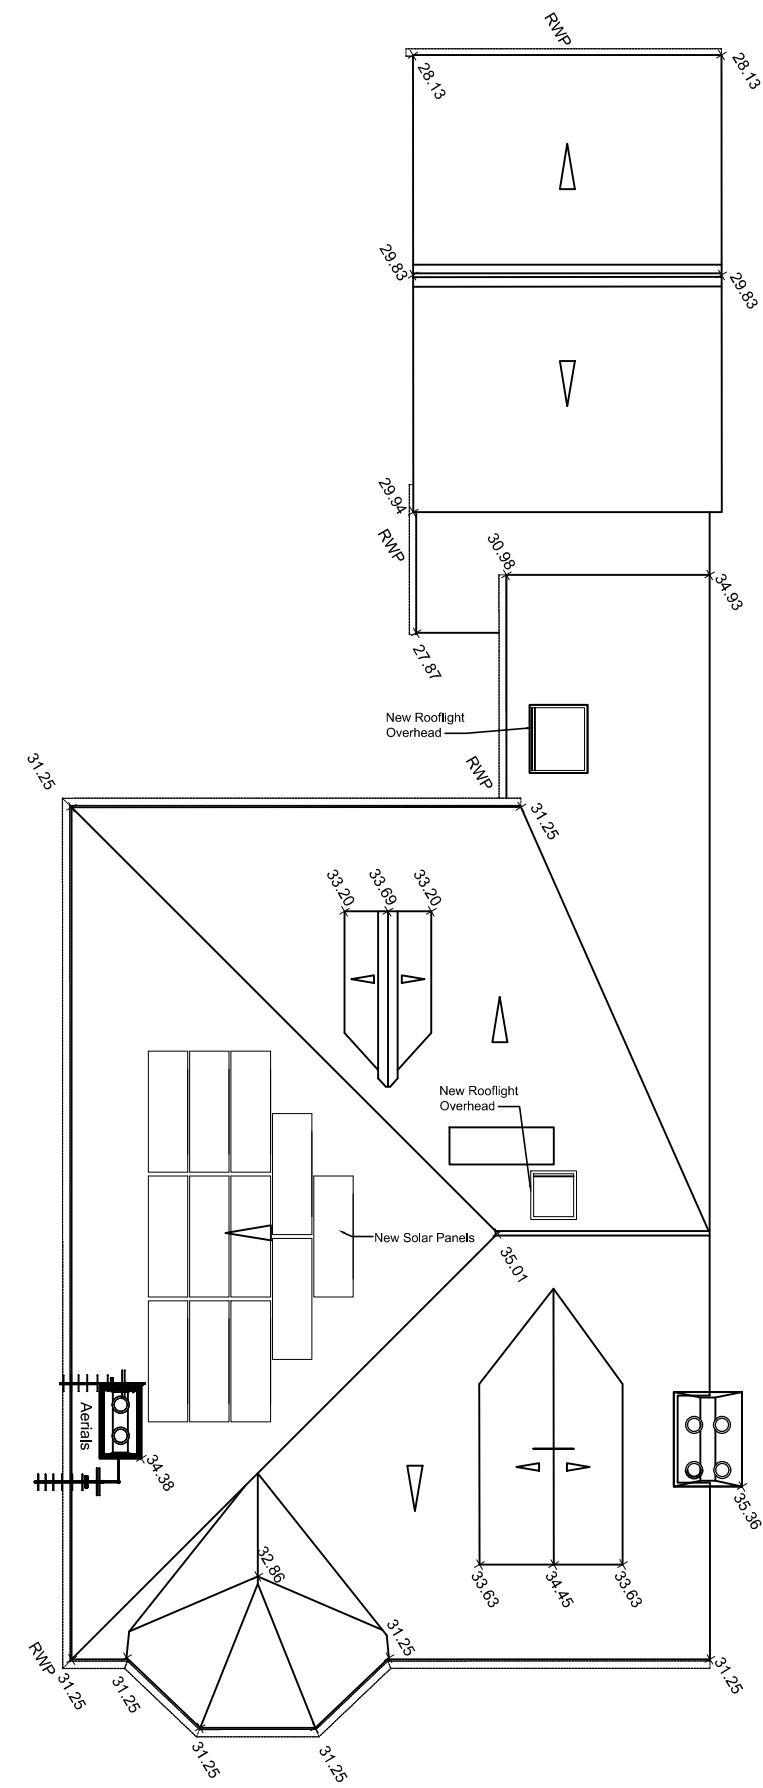


PROPOSED SECOND FLOOR PLAN
SCALE 1:100 @ A3

 

PROPOSED ROOF PLAN
SCALE 1:100 @ A3

NOTES: THIS DRAWING IS THE COPYRIGHT OF MODH DESIGN LTD. IT MAY NOT BE COPIED, ALTERED OR REPRODUCED WITHOUT WRITTEN AUTHORITY. THE USE OF THIS DRAWING BY THIRD PARTIES IS ENTIRELY AT THEIR OWN RISK.
THE DRAWING MUST NOT BE SCALED. ALL LEVELS AND DIMENSIONS MUST BE CHECKED ON SITE. FIGURED DIMENSIONS MUST BE CHECKED ON SITE. FIGURED DIMENSIONS SHOULD BE TAKEN IN PREFERENCE TO SCALED DIMENSIONS.

FOR PLANNING APPLICATION PURPOSES ONLY

- APPLICATION BOUNDARY
- LINETYPE DENOTES DEMOLITION

REVISIONS: DATE: NOTE:

A | STUDIO 1, NEW BARN FARM, SUN HILL, CALBOURNE, IDW PO30 4JA
T | 01983 555051
W | WWW.MODHDESIGN.CO.UK
E | HELLO@MODHDESIGN.CO.UK

CLIENT:
Ms. Lillie Jeffrey & Mr. Reg Poerscout-Edgerton

PROJECT:
EXTENSIONS & ALTERATIONS TO EXISTING DWELLING -37 GRANVILLE ROAD, COWES, PO31 7JF

DRAWING TITLE:
PROPOSED SECOND FLOOR AND ROOF PLANS

SCALE: 1:100@A3 DATE: JAN 24 DRAWN: CC

STAGE: PLANNING CHECKED BY: CC

JOB NUMBER: MDA201 DRAWING NUMBER: PL11 REVISION: .