



LOCATION PLAN 1:1250

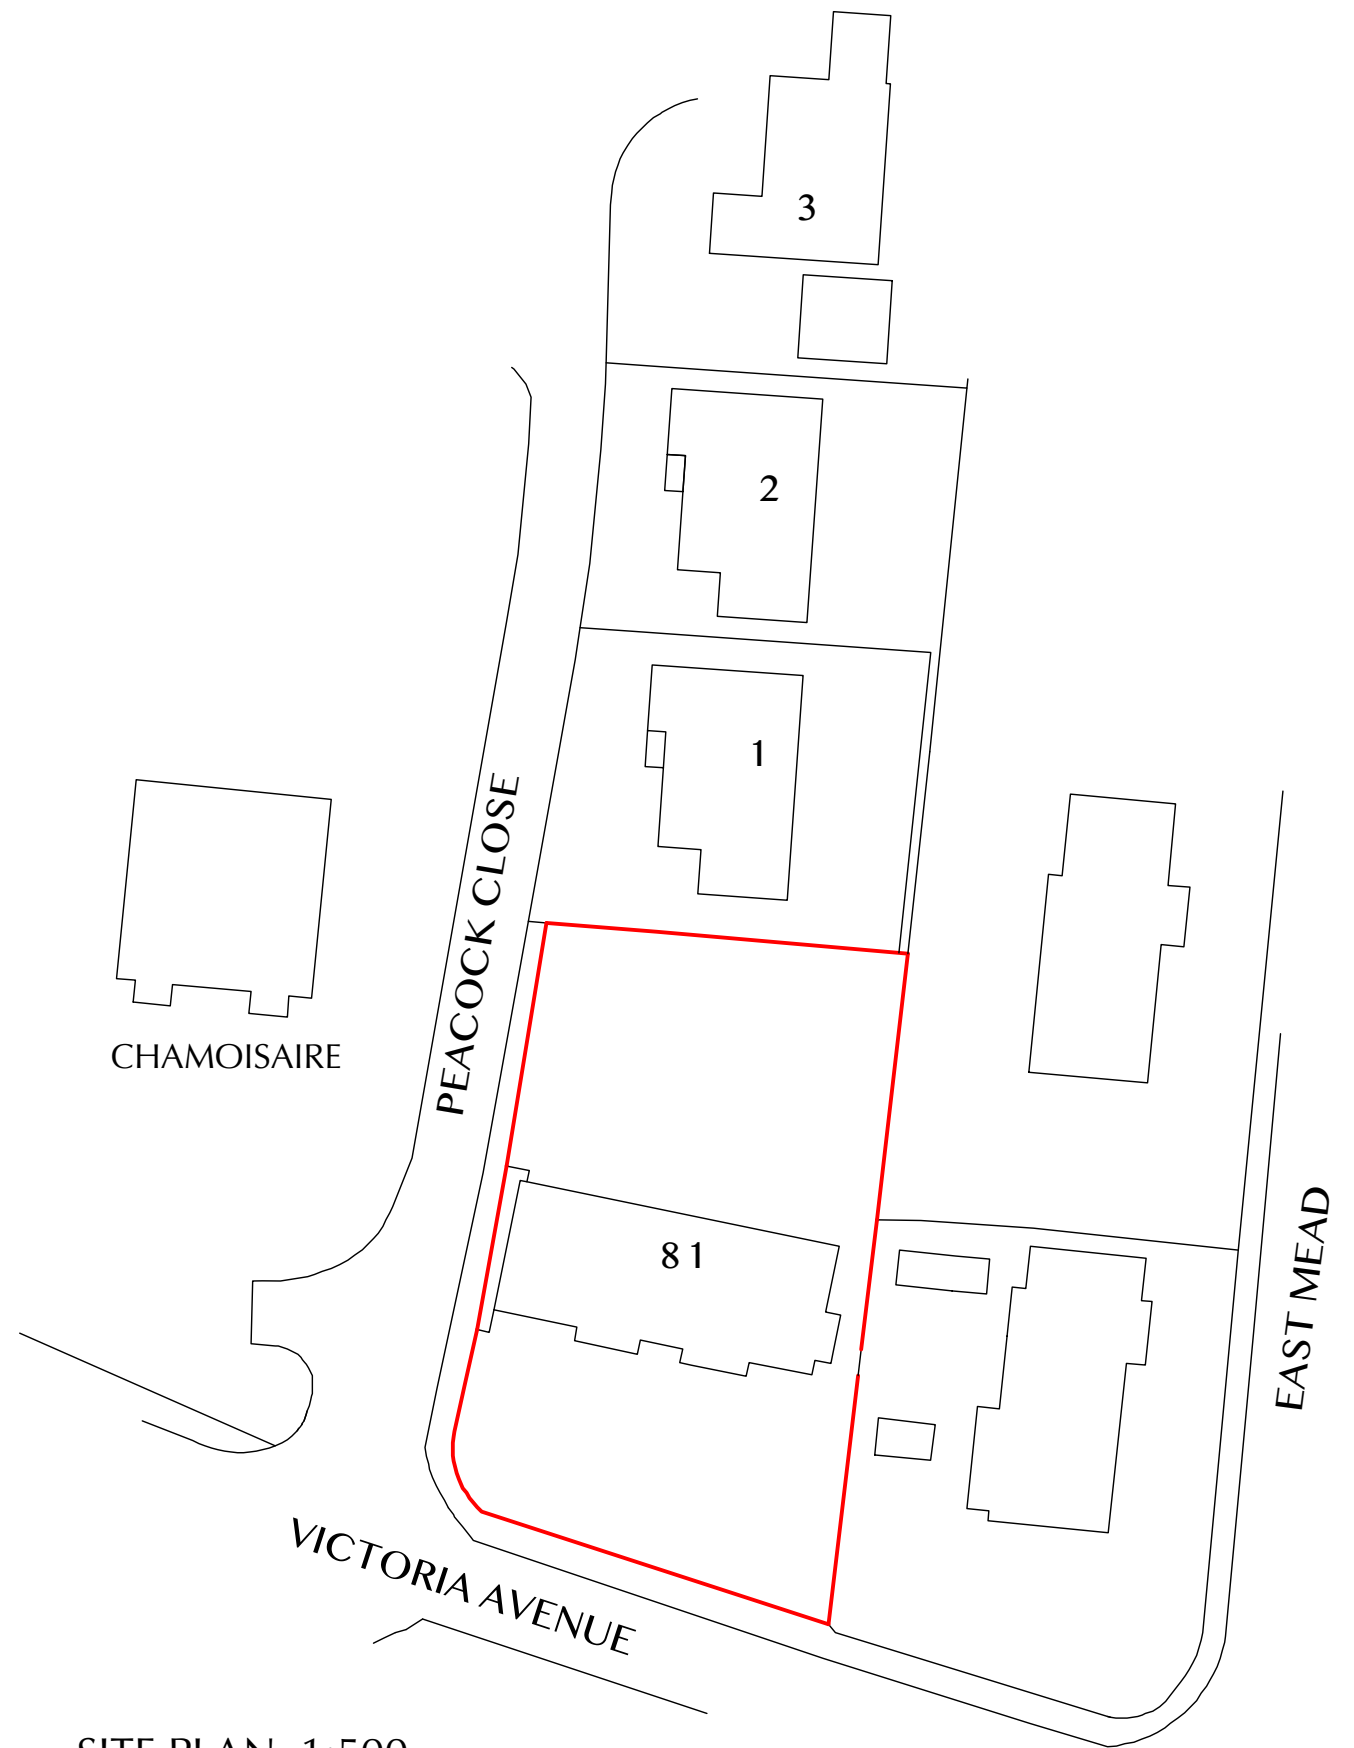


SITE PLAN 1:500

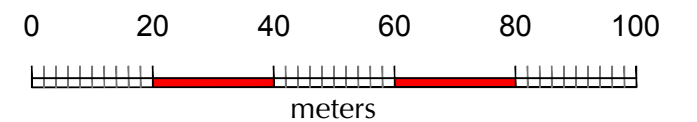

REVISION: | | | | |

DRAWING NUMBER:  
3174 / P / 1

 

CLIENT:  
BROOK DEVELOPMENTS LTD

PROJECT ADDRESS:  
81 VICTORIA AVENUE, SHANKLIN, I.W.

DRAWING TITLE:  
SITE & LOCATION PLAN

SCALE:  
1:1250 @ A3  
DATE:  
JAN 2023

**ROBERT GRAY DESIGN**  
Architecture & Planning  
12 Donnington Drive, Shanklin, Isle of Wight, PO37 7JA  
Telephone 07557955797  
e-mail: info2@robertgraydesign.net