



0 500 1000 1500 2000 2500m
1:50000

SITE LOCATION
(Scale 1:50000)
Ordnance Survey map extract
based upon Landranger map series
with the permission of the controller of
Her Majesty's Stationery Office
Licence No. 100020449
Crown copyright.



SITE PHOTOGRAPH

The drawings comply with VMO2 & VF Standard ICNIRP guidelines.
Designed in accordance with Cornerstone document: SDN0009v6.0.

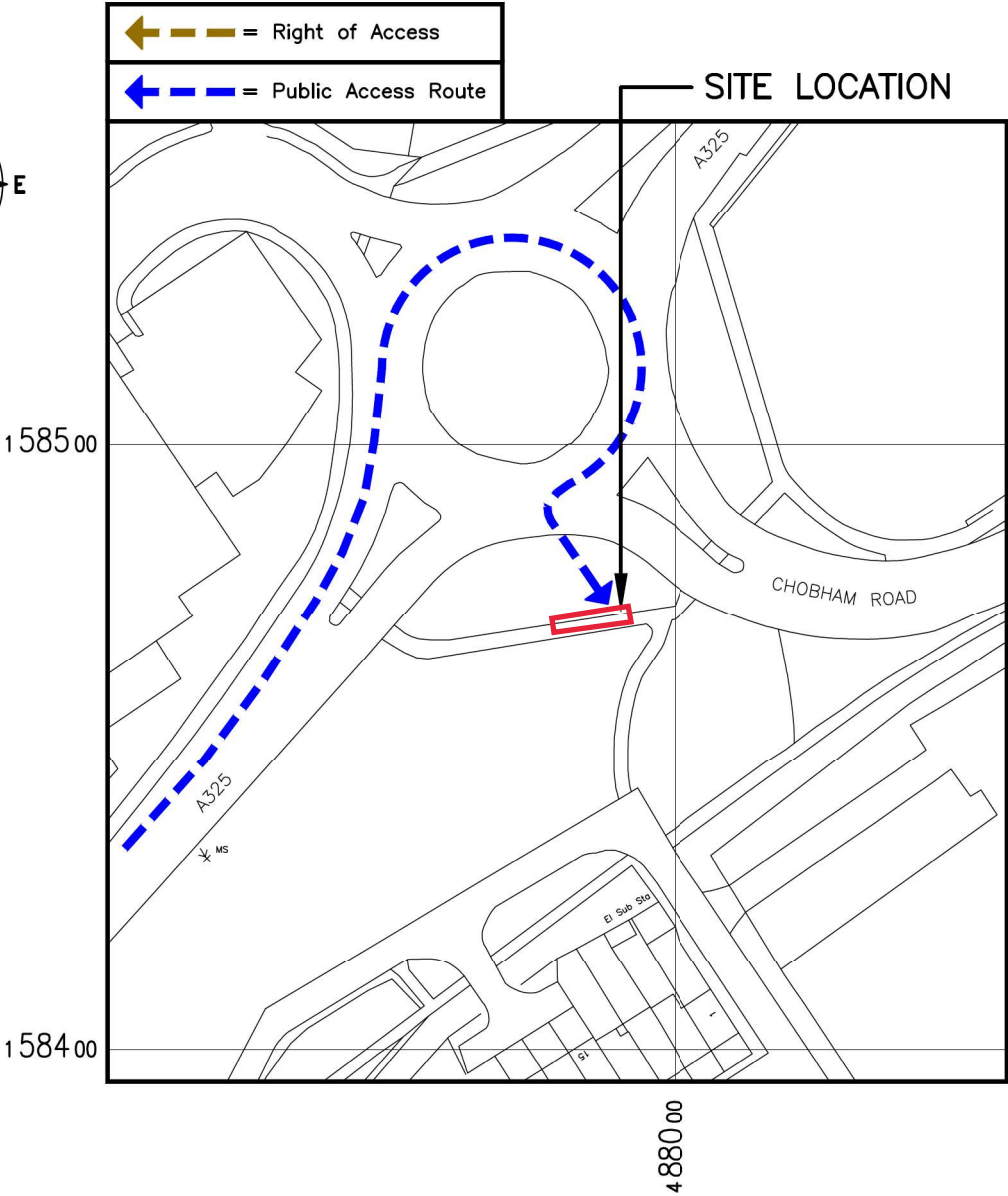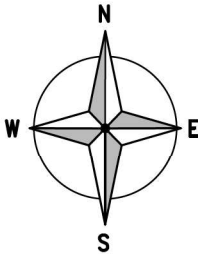

DETAILED SITE LOCATION
(Scale 1:1250)
Based upon Ordnance Survey map extract
with the permission of the Controller of
Her Majesty's Stationery Office.
Crown copyright.
Licence No. 100020449

ALL DIMENSIONS ARE IN mm UNLESS NOTED OTHERWISE

N.G.R | E: 487991 N: 158473

DIRECTIONS TO SITE:
HEADING WEST ON M3 LEAVE AT JUNCTION 4
AND MERGE ONTO A331 BLACKWATER VALLEY
ROAD. FOLLOW THE ROAD ROUND TO THE
RIGHT AND CONTINUE ON A331. AFTER 0.1
MILES TURN LEFT ONTO A325 FRIMLEY
BYPASS. AT THE ROUNDABOUT TAKE THE
SECOND EXIT ONTO PORTSMOUTH ROAD.
ENTER THE NEXT ROUNDABOUT AND THE
SITE WILL BE LOCATED ON THE VERGE JUST
AFTER THE THIRD EXIT.

NOTES:

A	Issued for Approval	BB	AC	27.11.23
REV	MODIFICATION	BY	CH	DATE



WOLVEY - HINCKLEY - LEICESTERSHIRE - LE10 3JF
Tel: +44 (0)1455 222792 Fax: +44 (0)1455 222758




Cell Name	Opt.
CHOBHAM ROAD ROUNDABOUT SW	—

Cell ID No		
CORNERSTONE	VF	VMO2
30867000	27648_0	N/A

Site Address / Contact Details		
CHOBHAM ROAD FRIMLEY SURREY GU16 8QD		

Drawing Title: SITE LOCATION MAPS				
Purpose of issue: PLANNING				Dwg Rev:
Drawing Number: 100				A
Surveyed By: MA		Original Sheet Size: A3		Pack Issue:
Drawn: BB	Date: 27.11.23	Checked: AC	Date: 27.11.23	A

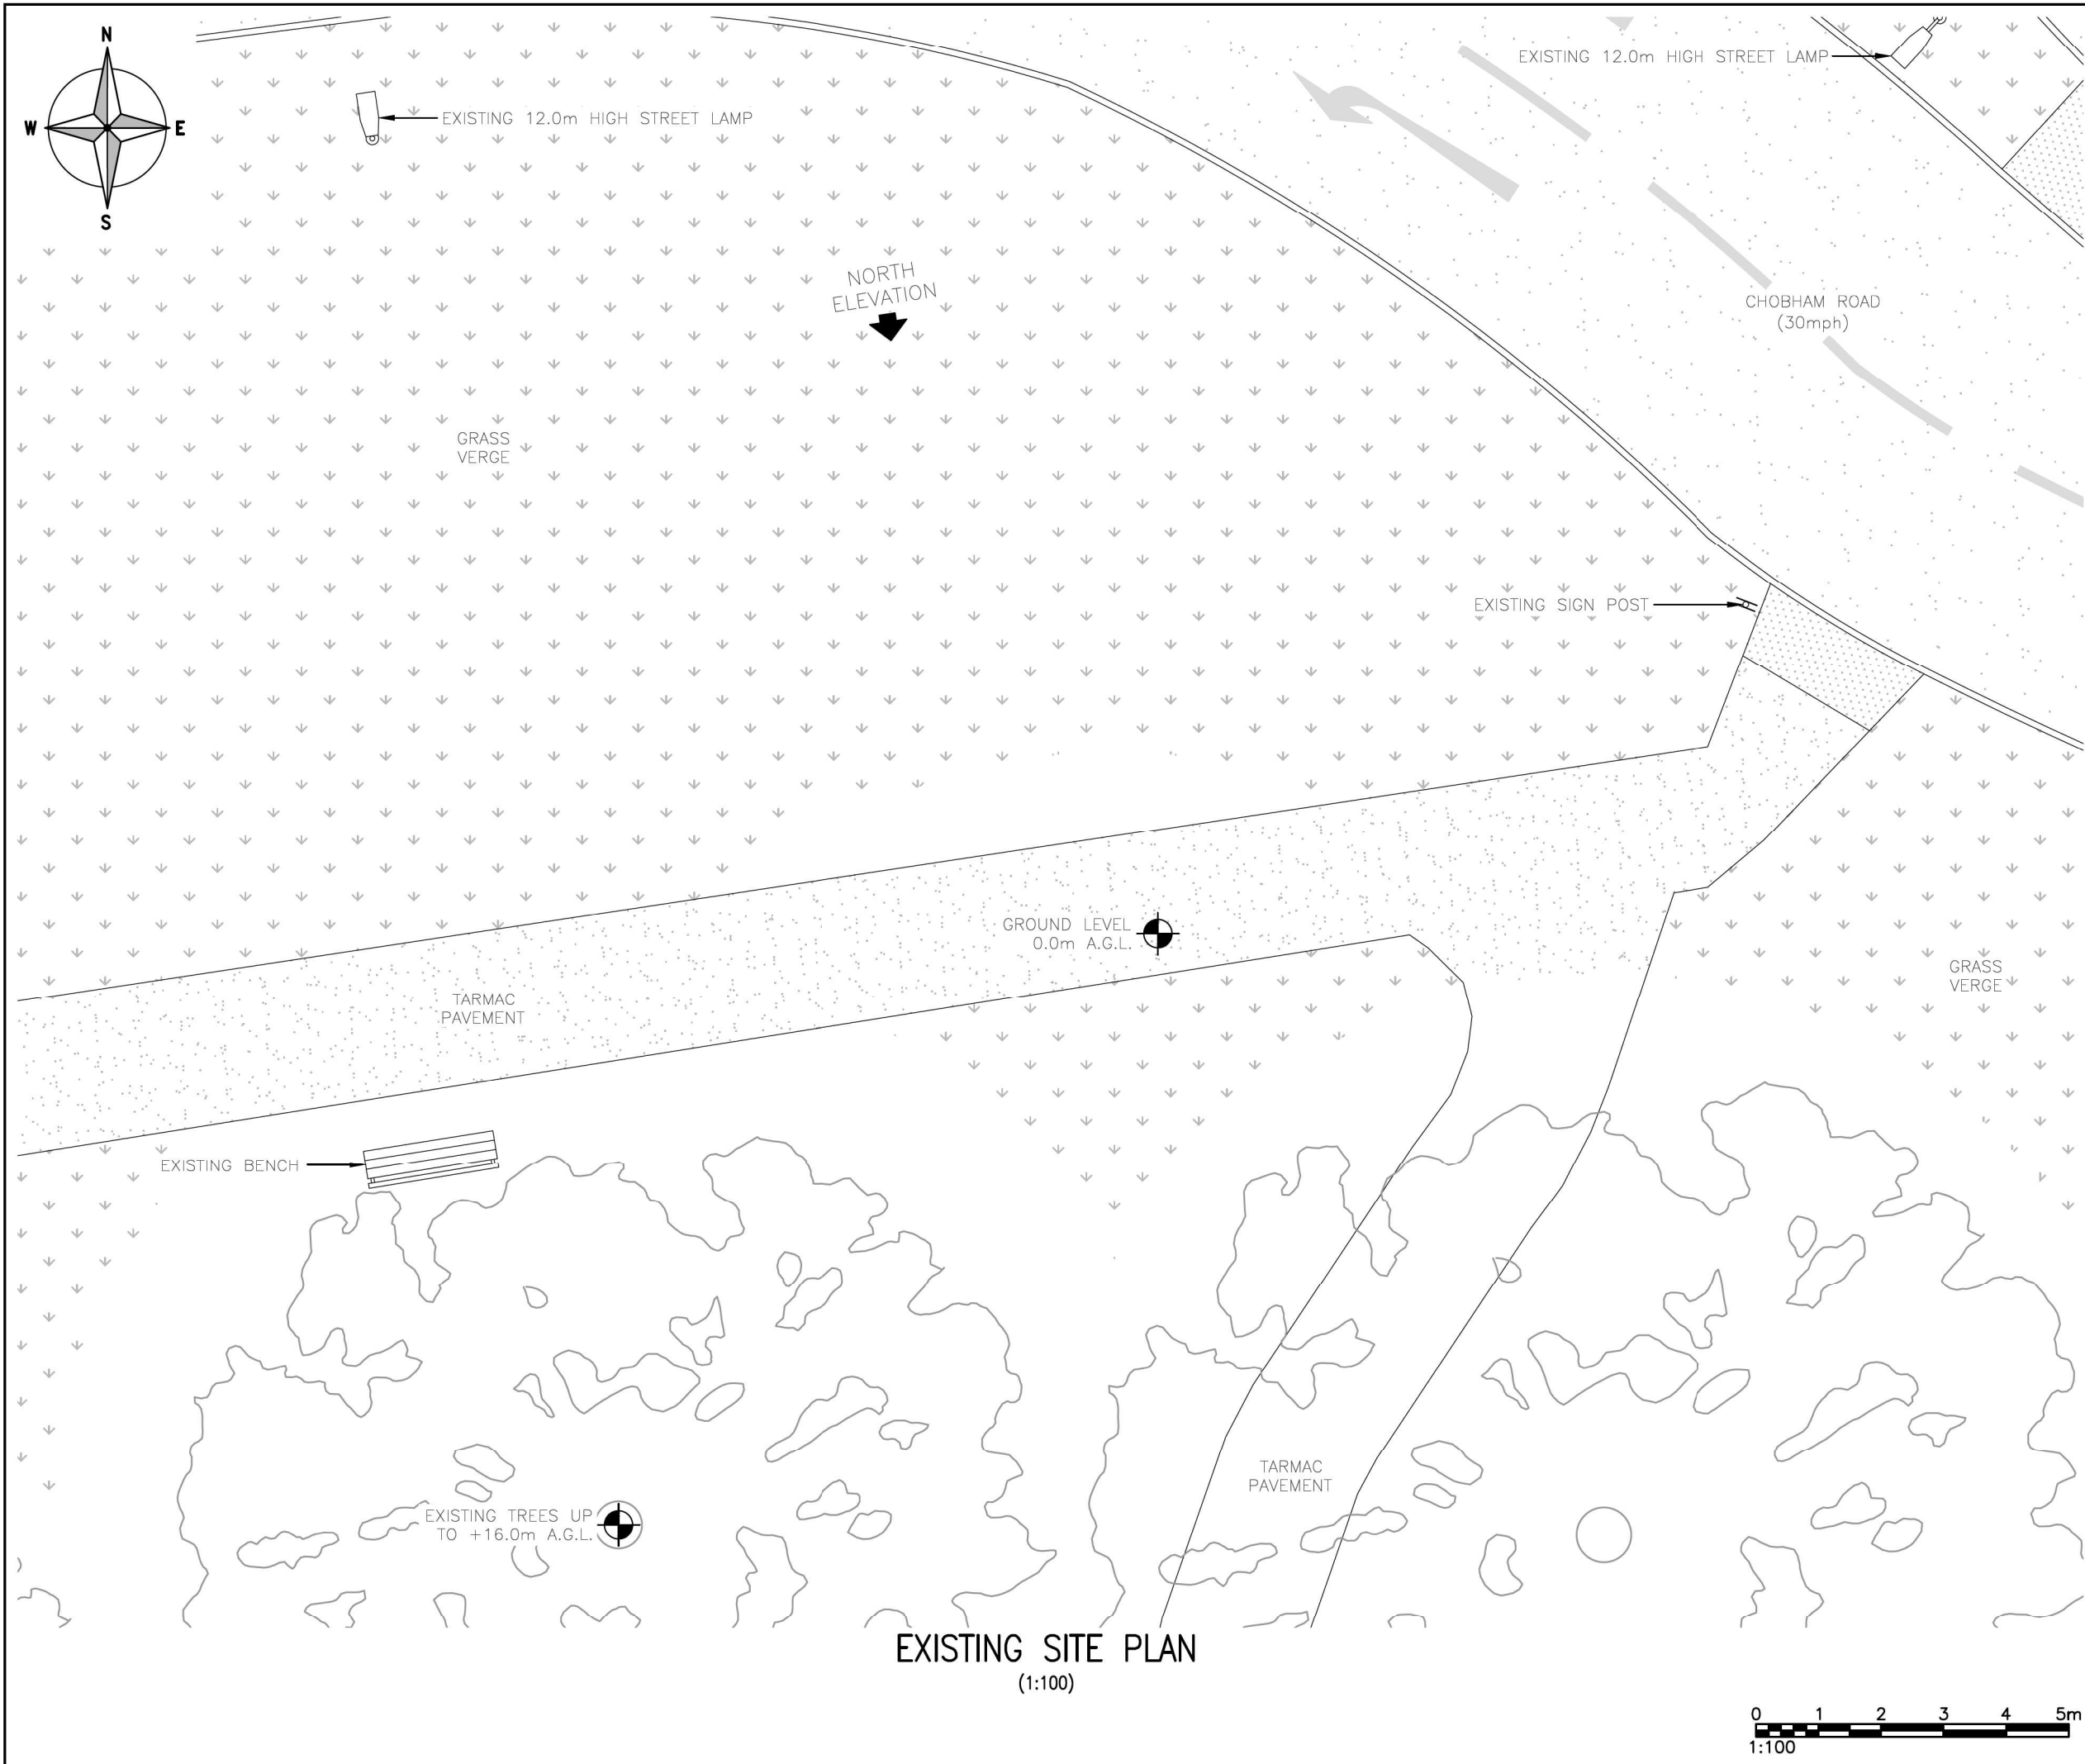

EXISTING SITE PLAN
(1:100)

ALL DIMENSIONS ARE IN mm UNLESS NOTED OTHERWISE


N.G.R	E: 487991	N: 158473
-------	-----------	-----------

NOTES:

A	Issued for Approval	BB	AC	27.11.23
REV	MODIFICATION	BY	CH	DATE

WOLVEY - HINCKLEY - LEICESTERSHIRE - LE10 3JF
Tel: +44 (0)1455 222792 Fax: +44 (0)1455 222758

Cell Name		Opt.
CHOBHAM ROAD ROUNDABOUT SW		—
Cell ID No		
CORNERSTONE	VF	VMO2
30867000	27648_0	N/A
Site Address / Contact Details		
CHOBHAM ROAD FRIMLEY SURREY GU16 8QD		
Drawing Title: EXISTING SITE PLAN		
Purpose of issue: PLANNING		Dwg Rev: A
Drawing Number: 200		Pack Issue: A
Surveyed By: MA	Original Sheet Size: A3	Pack Issue: A
Drawn: BB	Date: 27.11.23	Checked: AC
	Date: 27.11.23	

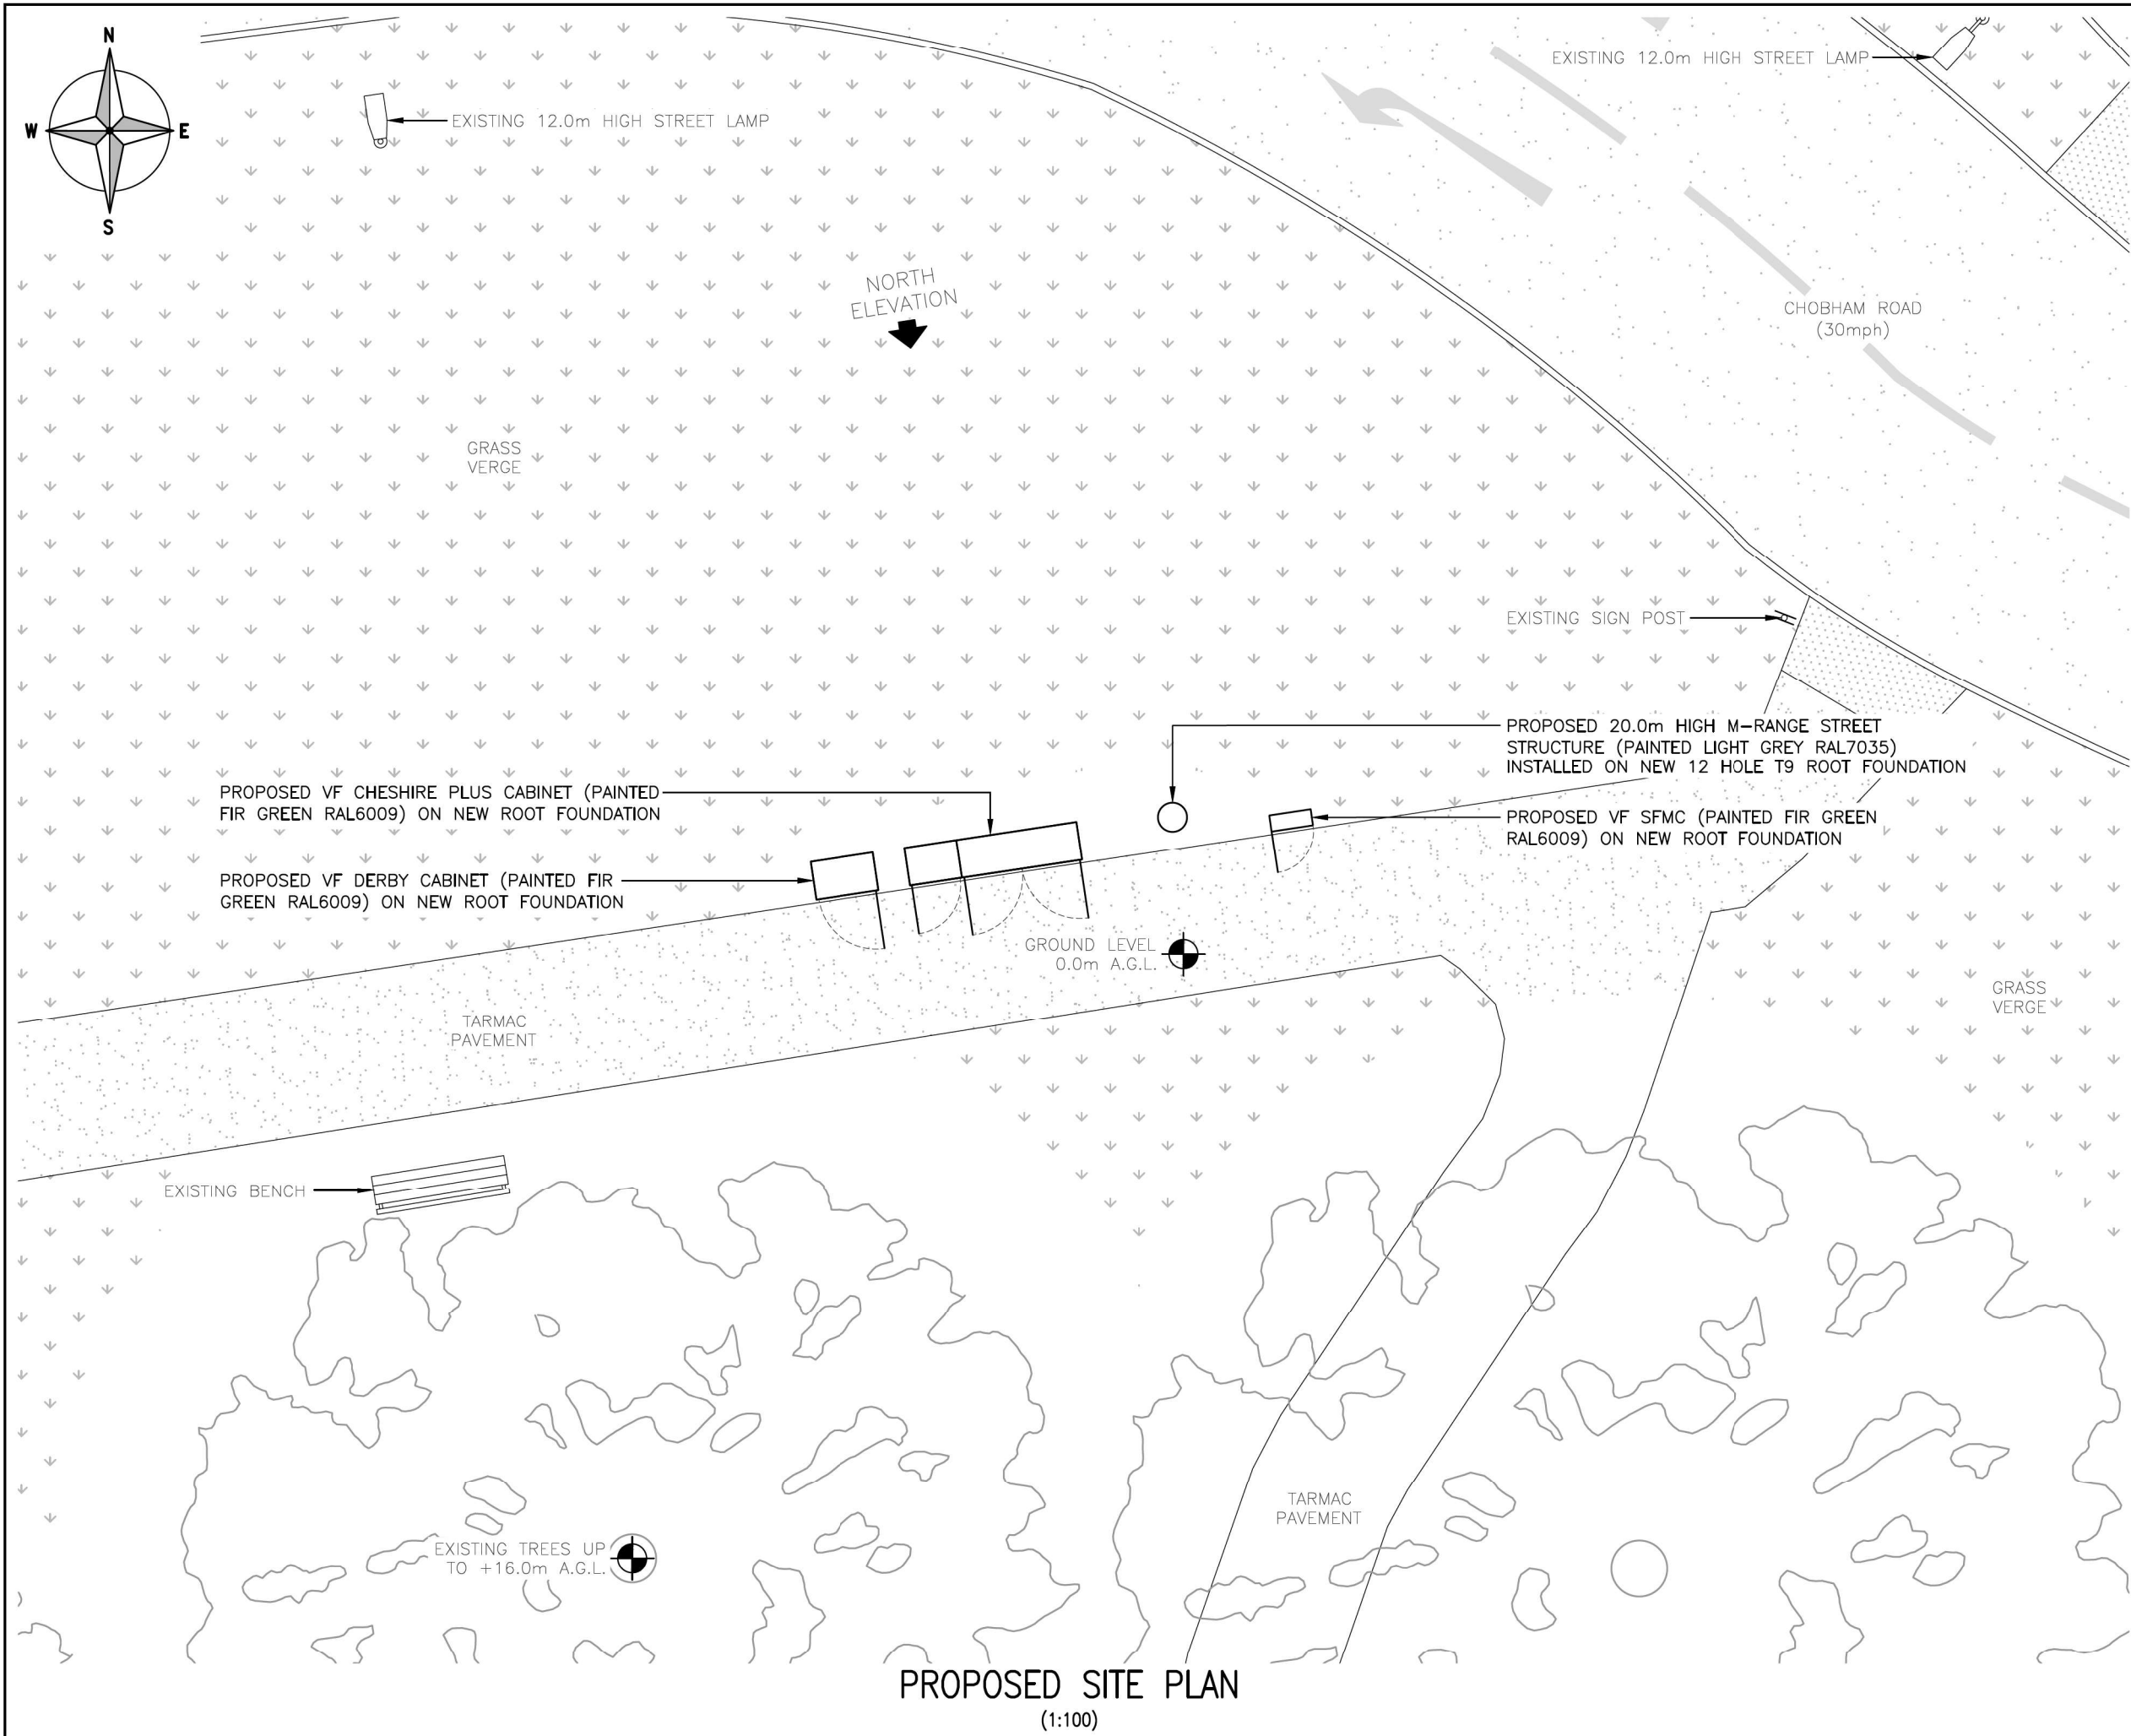

ALL DIMENSIONS ARE IN mm UNLESS NOTED OTHERWISE

N.G.R

E: 487991

N: 158473

NOTES:

A	Issued for Approval	BB	AC	27.11.23
REV	MODIFICATION	BY	CH	DATE

WOLVEY - HINCKLEY - LEICESTERSHIRE - LE10 3JF
Tel: +44 (0)1455 222792 Fax: +44 (0)1455 222758

Cell Name		Opt.
CHOBHAM ROAD ROUNDABOUT SW		—
Cell ID No		
CORNERSTONE	VF	VMO2
30867000	27648_0	N/A

Site Address / Contact Details

CHOBHAM ROAD
FRIMLEY
SURREY
GU16 8QD

Drawing Title:
PROPOSED SITE PLAN

Purpose of issue:
PLANNING

Dwg Rev:
A

Drawing Number:
201

Pack Issue:
A

Surveyed By:
MA

Original Sheet Size:
A3

Pack Issue:
A

Drawn:
BB

Date:
27.11.23

Checked:
AC

Date:
27.11.23

Pack Issue:
A

The drawings comply with VMO2 & VF Standard ICNIRP guidelines.
Designed in accordance with Cornerstone document: SDN0009v6.0.

012345m

1:100

SDNT0005 Version 1.3



ALL DIMENSIONS ARE IN mm UNLESS NOTED OTHERWISE


N.G.R

E: 487991


N: 158473

NOTES:

A	Issued for Approval	BB	AC	27.11.23
REV	MODIFICATION	BY	CH	DATE



WOLVEY - HINCKLEY - LEICESTERSHIRE - LE10 3JF
Tel: +44 (0)1455 222792 Fax: +44 (0)1455 222758

 

Cell Name		Opt.
CHOBHAM ROAD ROUNDABOUT SW		—
Cell ID No		
CORNERSTONE	VF	VMO2
30867000	27648_0	N/A


Site Address / Contact Details

CHOBHAM ROAD
FRIMLEY
SURREY
GU16 8QD


Drawing Title:
EXISTING SITE ELEVATION

Purpose of issue:		Dwg Rev:		
PLANNING				
Drawing Number:		A		
300				
Surveyed By:	Original Sheet Size:	Pack Issue:		
MA	A3			
Drawn:	Date:	Checked:	Date:	A
BB	27.11.23	AC	27.11.23	

SDNT0005 Version 1.3

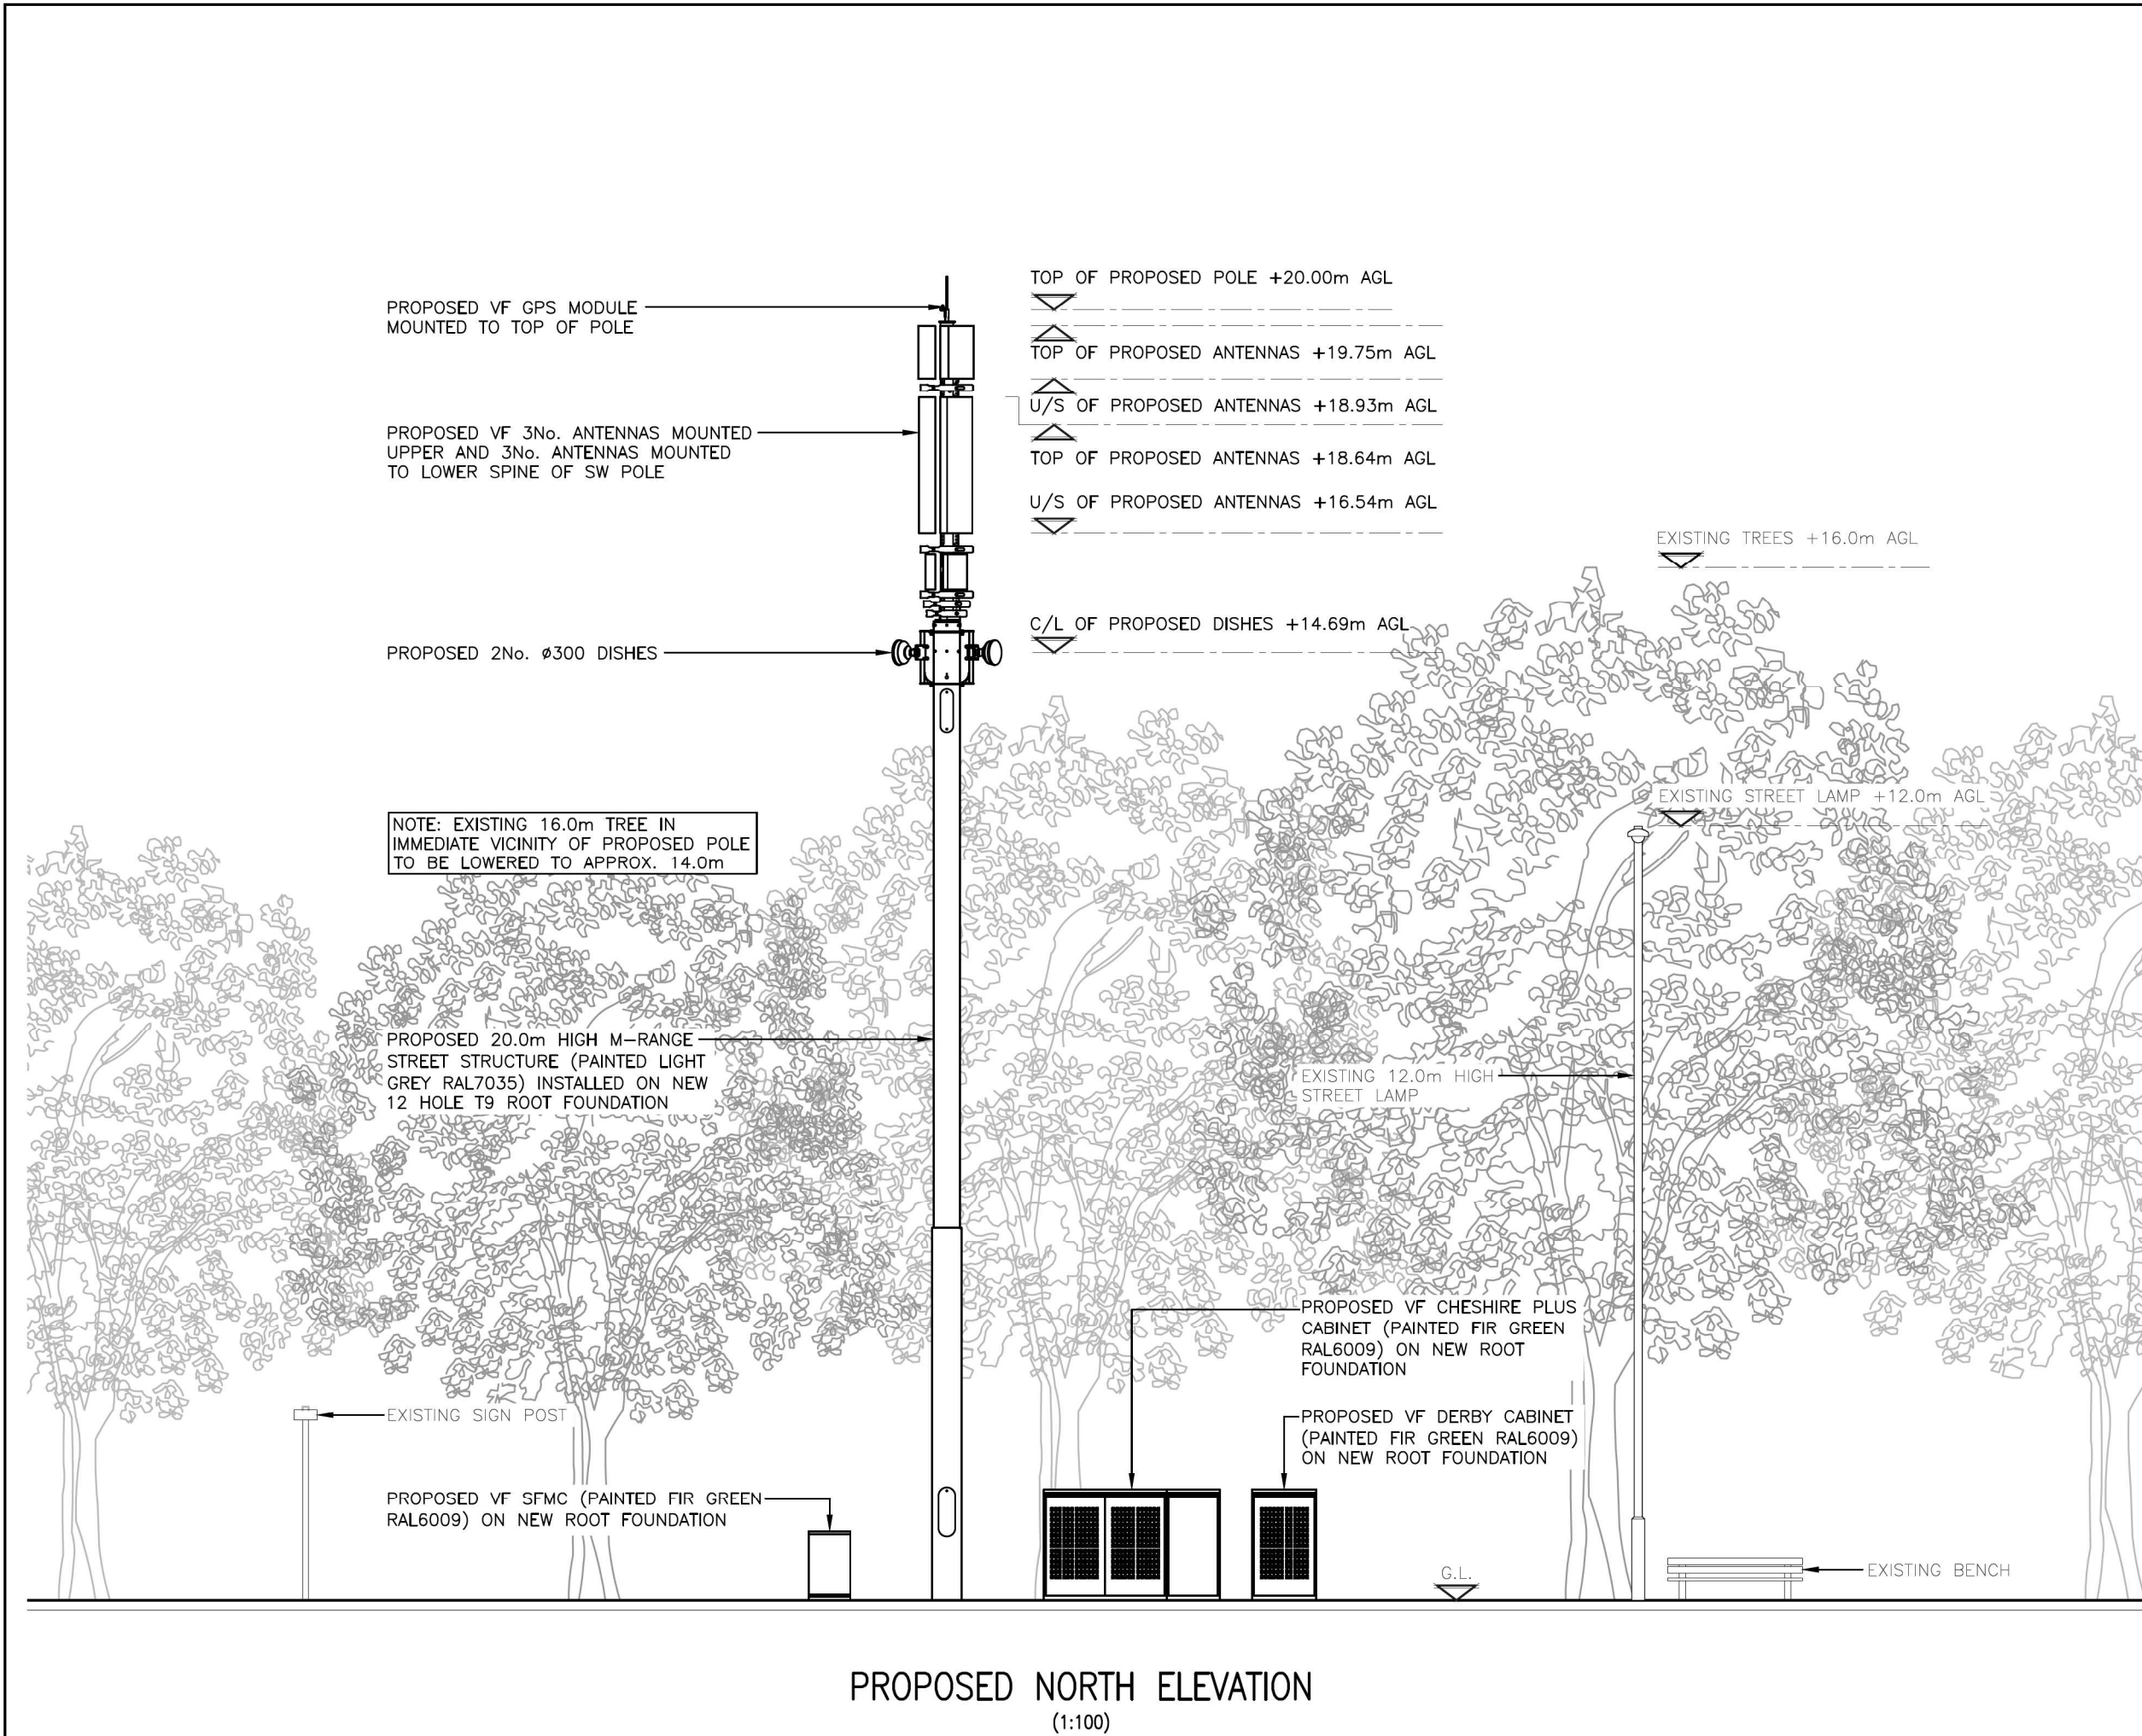

The drawings comply with VMO2 & VF Standard ICNIRP guidelines.
Designed in accordance with Cornerstone document: SDN0009v6.0.

 

ALL DIMENSIONS ARE IN mm UNLESS NOTED OTHERWISE

N.G.R

E: 487991

N: 158473

NOTES:

A	Issued for Approval	BB	AC	27.11.23
REV	MODIFICATION	BY	CH	DATE



WOLVEY - HINCKLEY - LEICESTERSHIRE - LE10 3JF
Tel: +44 (0)1455 222792 Fax: +44 (0)1455 222758



Cell Name			Opt.
CHOBHAM ROAD ROUNDABOUT SW			—
Cell ID No			
CORNERSTONE	VF	VMO2	
30867000	27648_0	N/A	
Site Address / Contact Details			
CHOBHAM ROAD FRIMLEY SURREY GU16 8QD			

Drawing Title:
PROPOSED SITE ELEVATION

Purpose of issue:
PLANNING

Dwg Rev:
A

Drawing Number:
301

Pack Issue:
A

Surveyed By:
MA

Original Sheet Size:
A3

Date:
27.11.23

Checked:
AC

Date:
27.11.23

Drawn:
BB

Date:
27.11.23

SDNT0005 Version 1.3