




FRONT ELEVATION  
SCALE 1:100

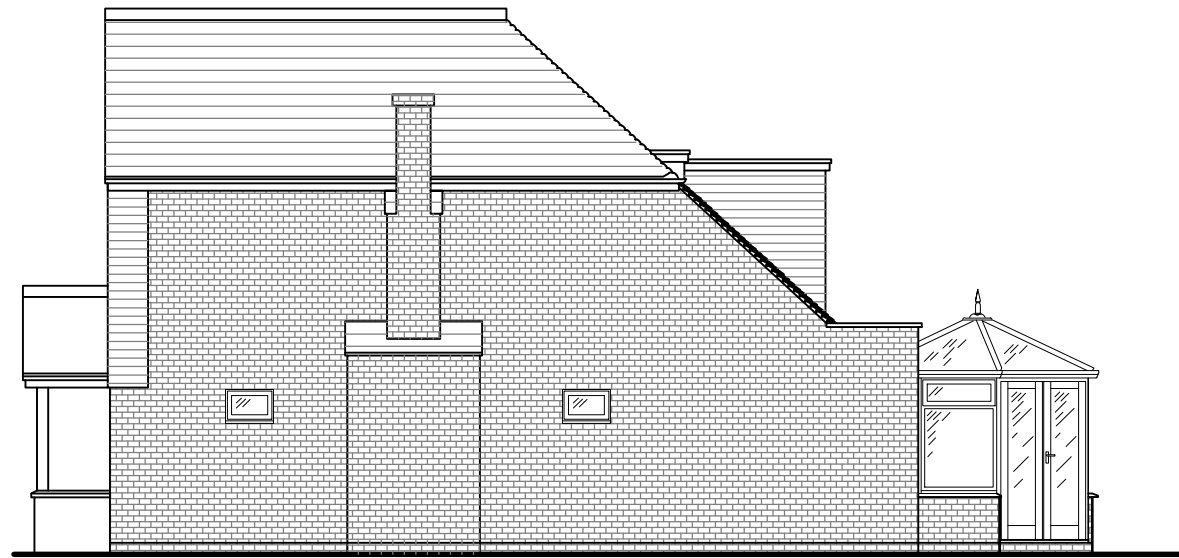


SIDE ELEVATION  
SCALE 1:100



SIDE ELEVATION  
SCALE 1:100



REAR ELEVATION  
SCALE 1:100

 

**JAKE  
UNDERWOOD**  
PLANNING & BUILDING DRAWINGS

PROJECT: 195 AMBLESIDE ROAD, LIGHTWATER GU18 5UW	
DETAIL: EXISTING ELEVATIONS	
PLANNING PERMISSION	
JOB No: 2224	DRG No: 003
SCALE @ A3: 1:100	REV: A
CONTACT: JAKE UNDERWOOD Web: <a href="http://www.jakeunderwood.com">www.jakeunderwood.com</a> Email: <a href="mailto:info@jakeunderwood.com">info@jakeunderwood.com</a> Phone: 07784927778	