






FRONT ELEVATION
SCALE 1:100

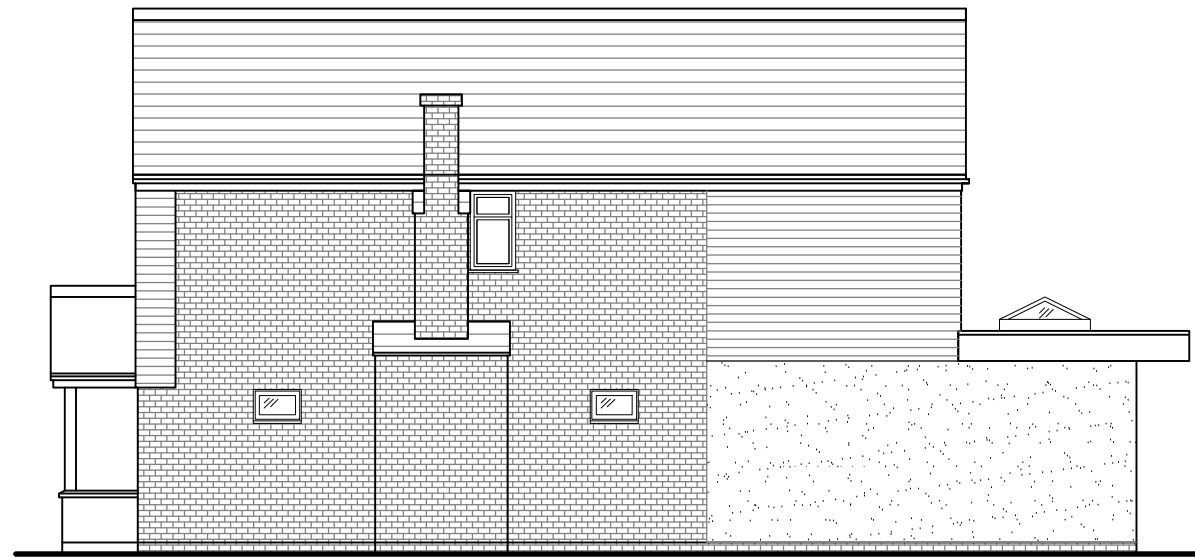


SIDE ELEVATION
SCALE 1:100

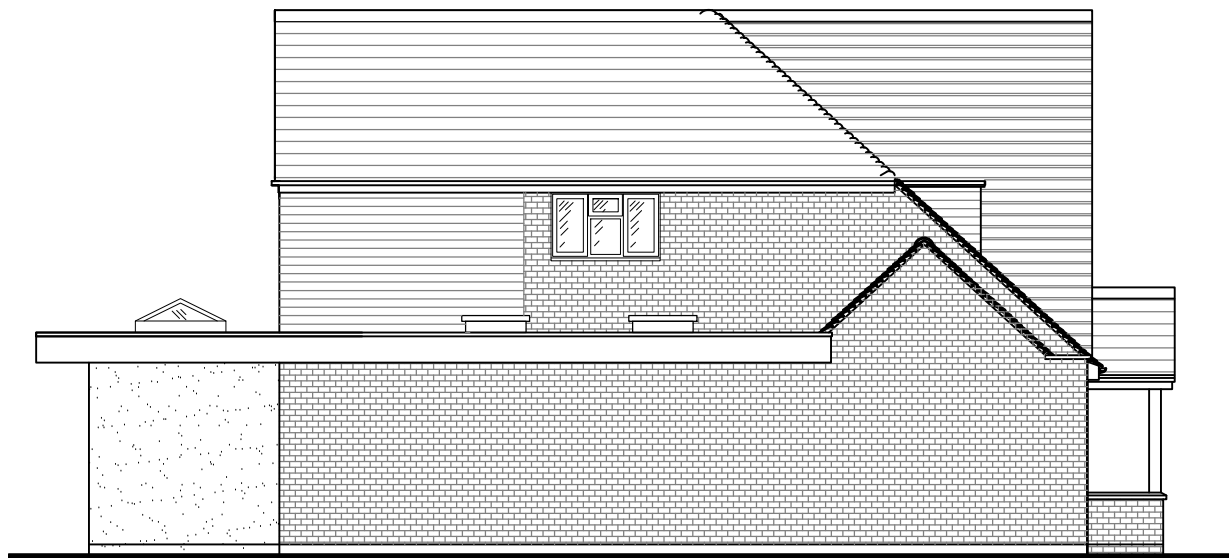


SIDE ELEVATION
SCALE 1:100

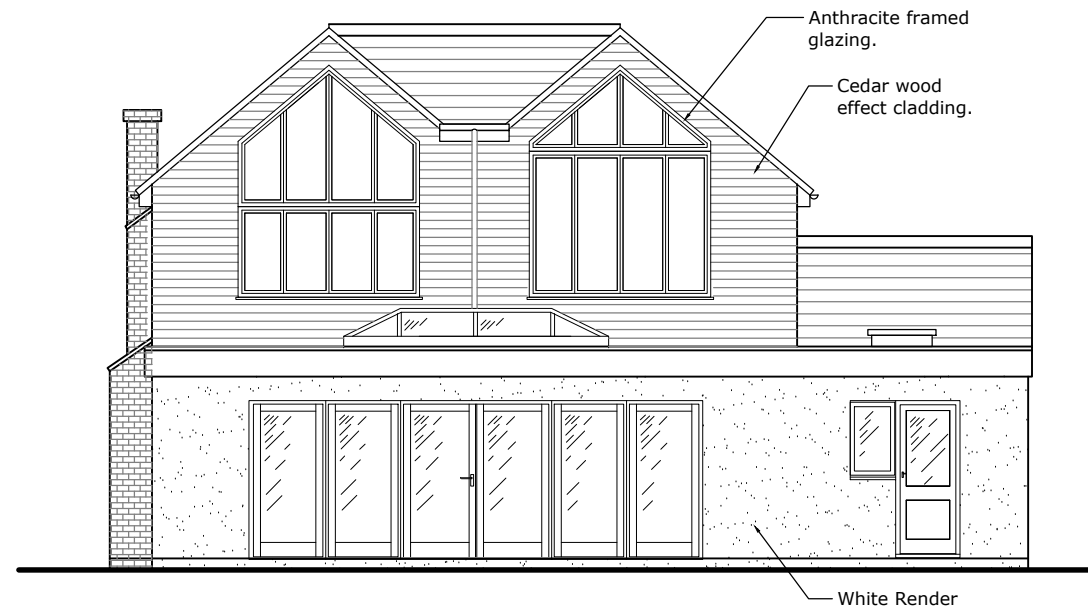

REAR ELEVATION
SCALE 1:100

 



JAKE UNDERWOOD

PLANNING & BUILDING DRAWINGS

PROJECT: 195 AMBLESIDE ROAD, LIGHTWATER GU18 5UW	
DETAIL: PROPOSED ELEVATIONS	
PLANNING PERMISSION	
JOB No: 2224	DRG No: 005
SCALE @ A3: 1:100	REV: A
CONTACT: JAKE UNDERWOOD Web: www.jakeunderwood.com Email: info@jakeunderwood.com Phone: 07784927778	