




EXISTING GROUND FLOOR PLAN  
SCALE 1:100



EXISTING FIRST FLOOR PLAN  
SCALE 1:100

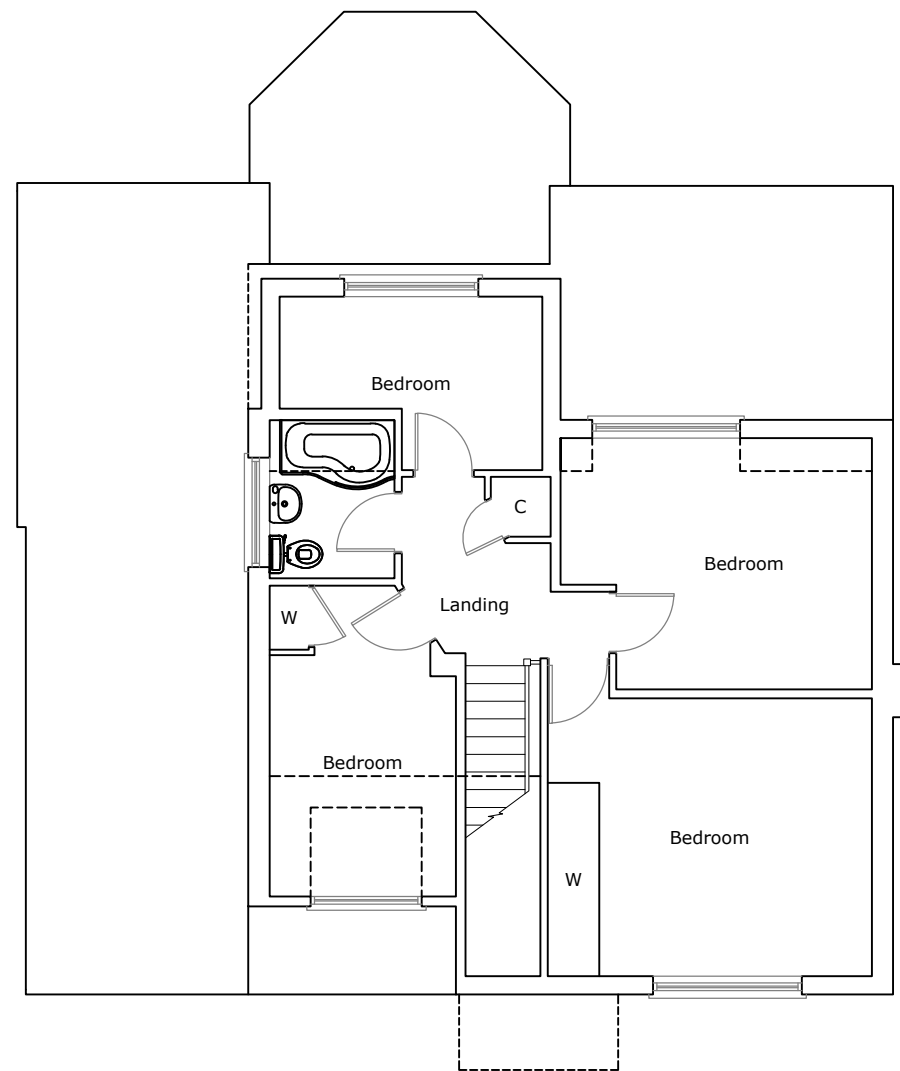

 

# JAKE UNDERWOOD

PLANNING & BUILDING DRAWINGS

PROJECT: 195 AMBLESIDE ROAD, LIGHTWATER GU18 5UW	
DETAIL: EXISTING PLANS	
<b>PLANNING PERMISSION</b>	
JOB No: 2224	DRG No: 002
SCALE @ A3: 1:100	REV: A
CONTACT: JAKE UNDERWOOD Web: <a href="http://www.jakeunderwood.com">www.jakeunderwood.com</a> Email: <a href="mailto:info@jakeunderwood.com">info@jakeunderwood.com</a> Phone: 07784927778	