




Existing Elevation 1 Front
Ground Floor Plan
Scale 1:100 0m 1m 2m 3m 4m 5m

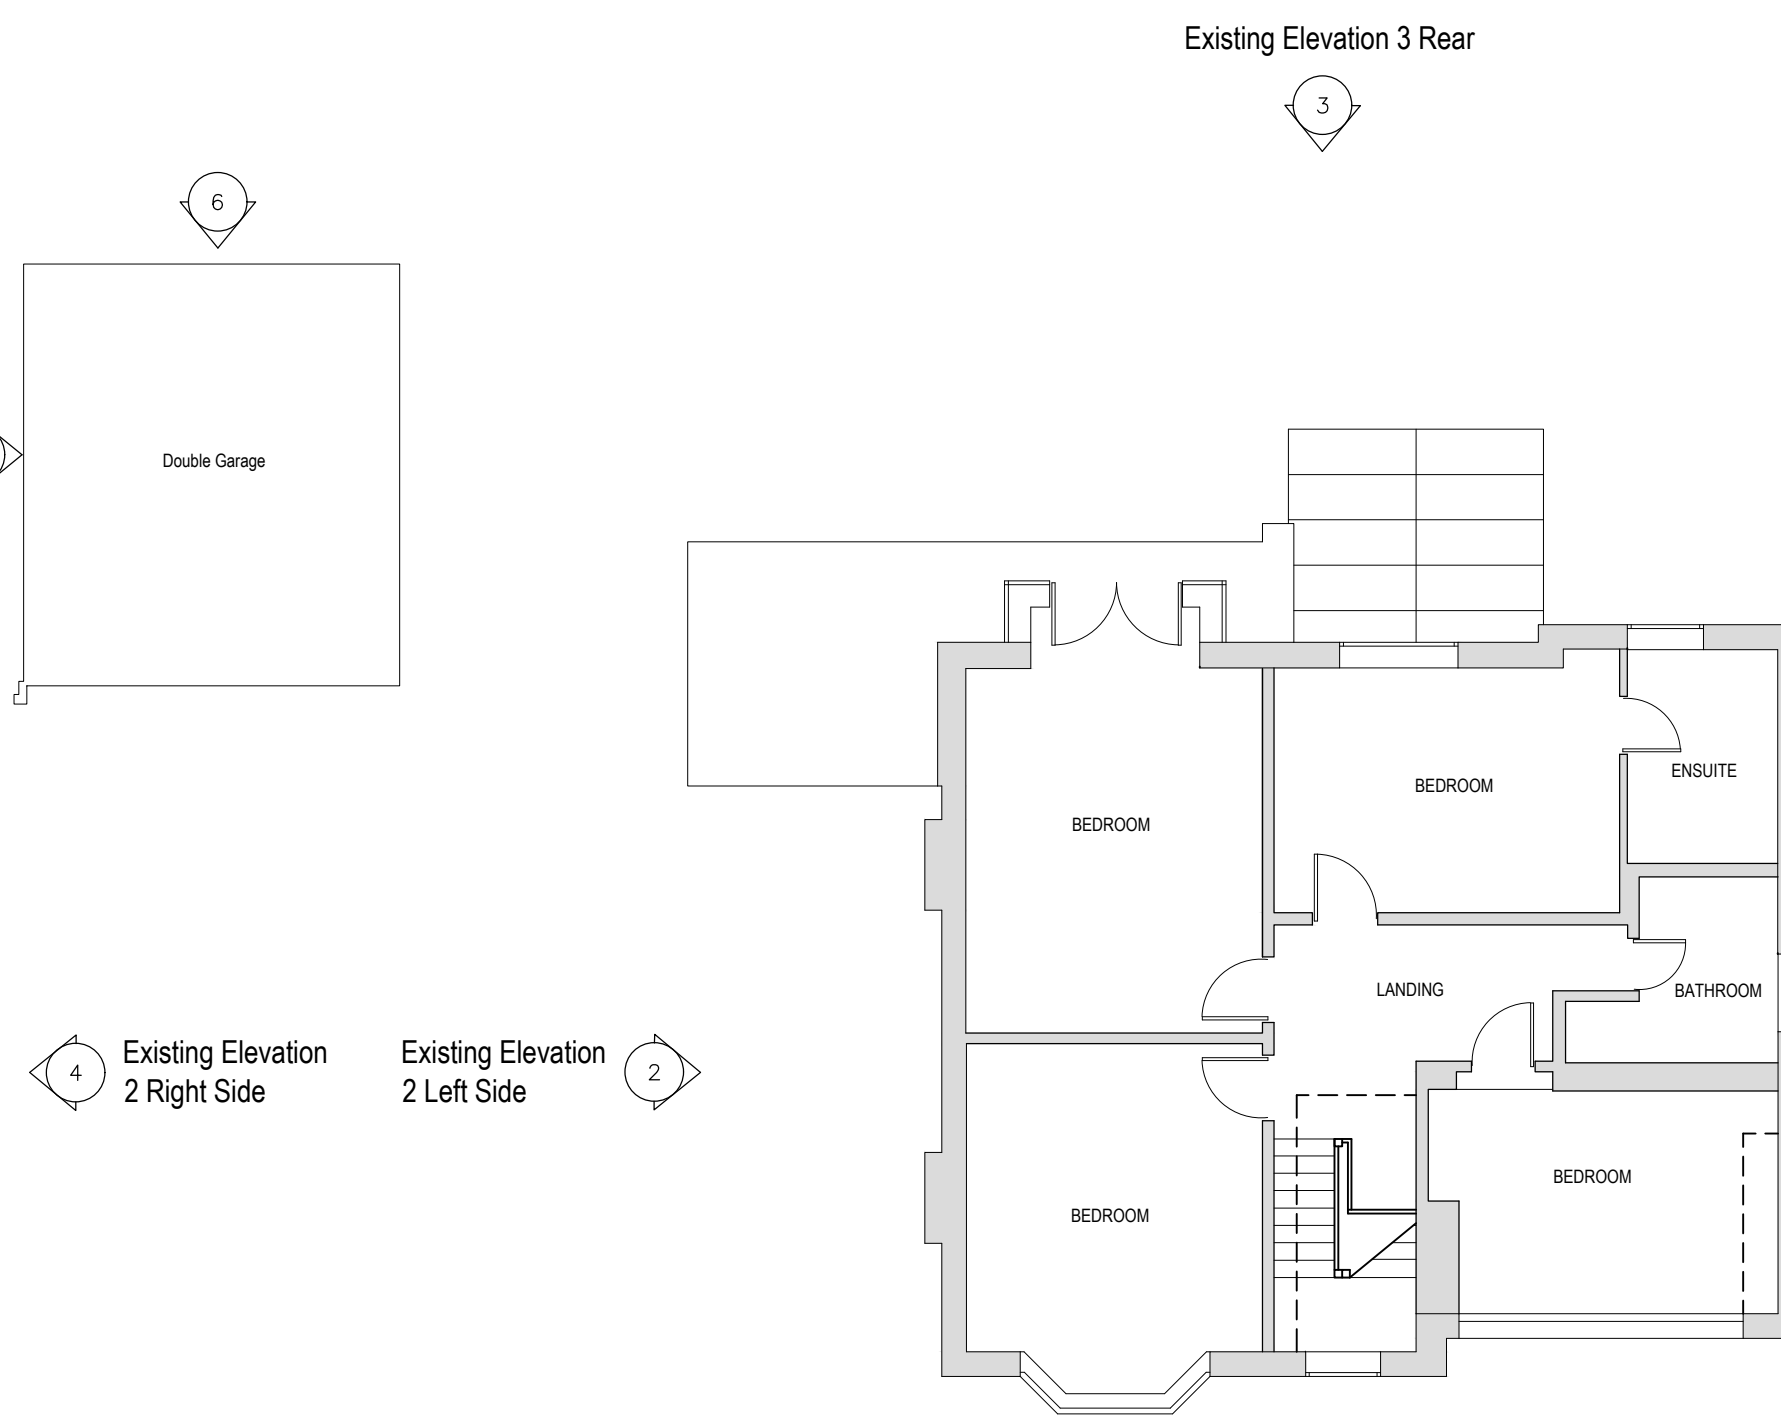


Existing Elevation 1 Front
First Floor Plan
Scale 1:100 0m 1m 2m 3m 4m 5m

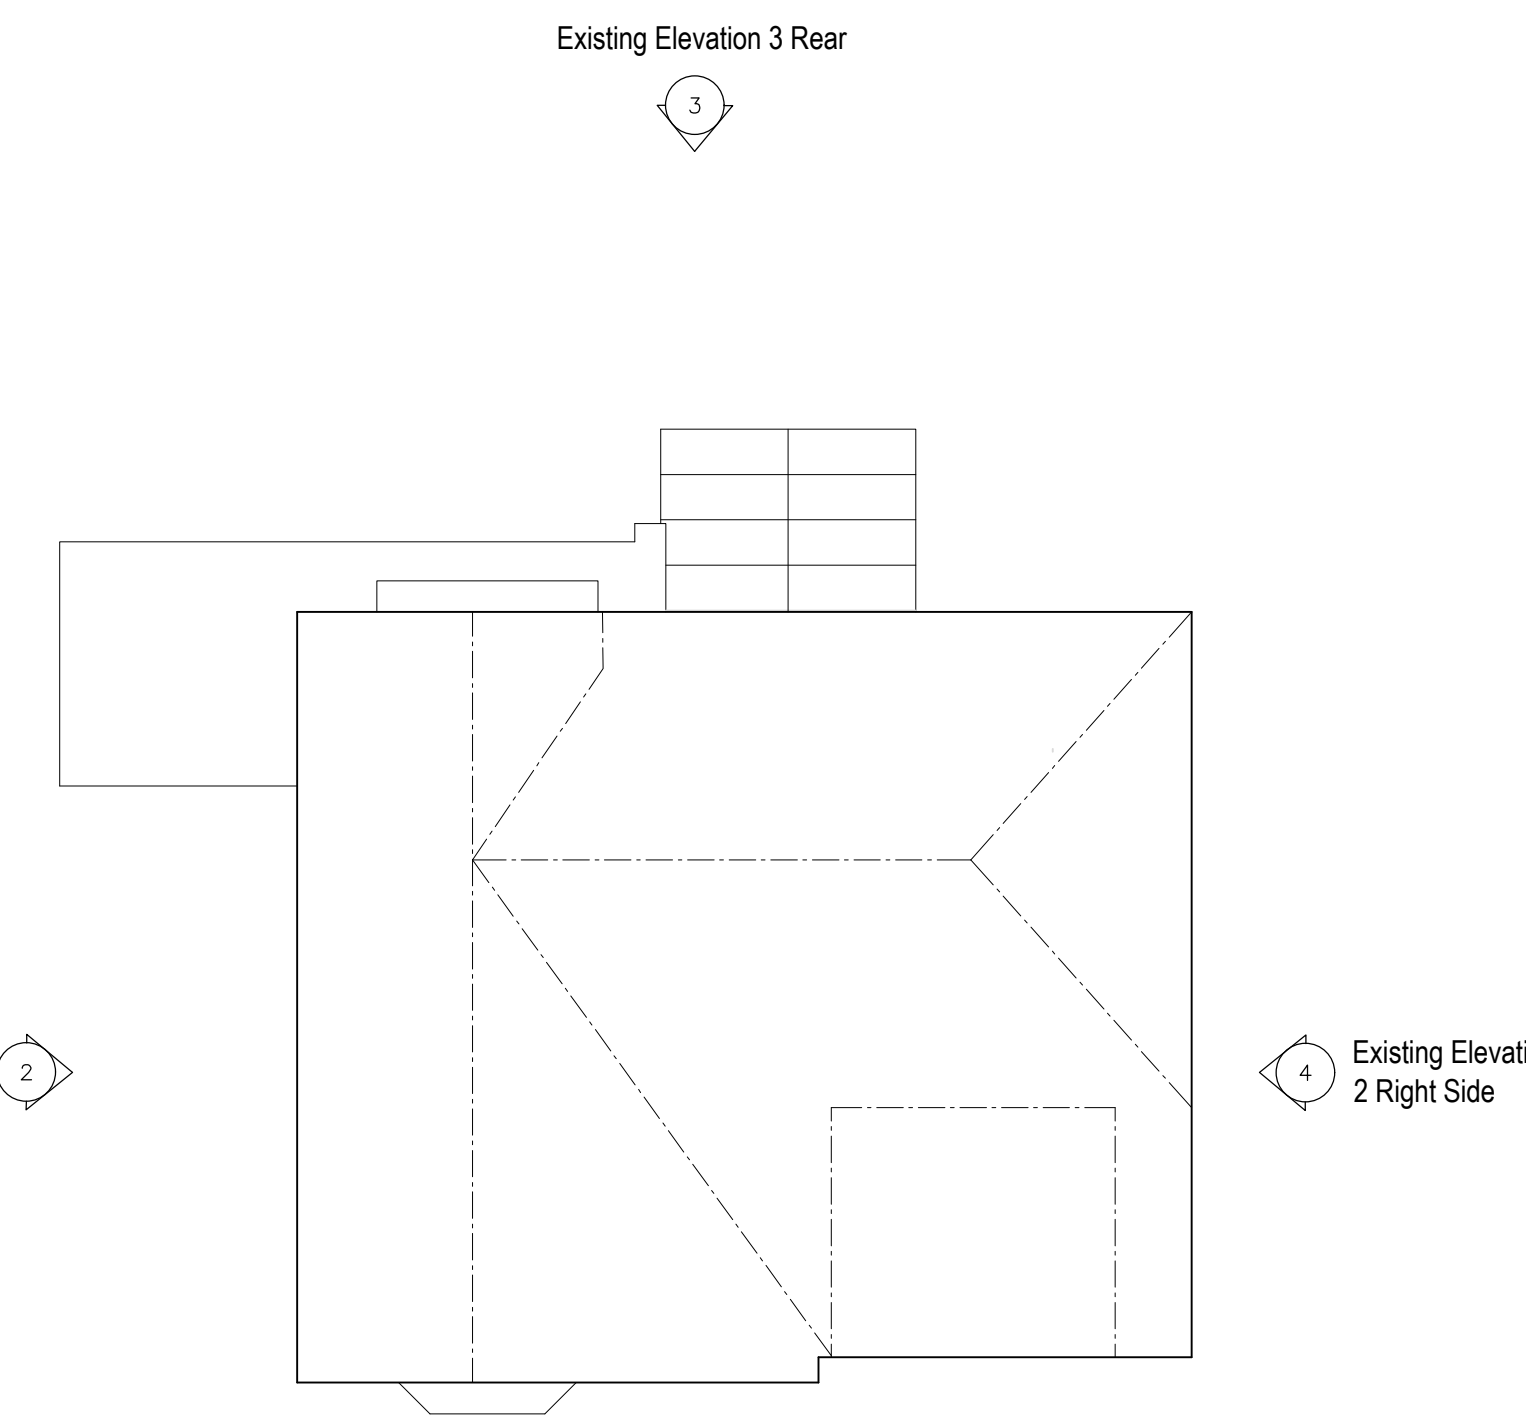


Existing Elevation 1 Front
Roof Plan
Scale 1:100 0m 1m 2m 3m 4m 5m

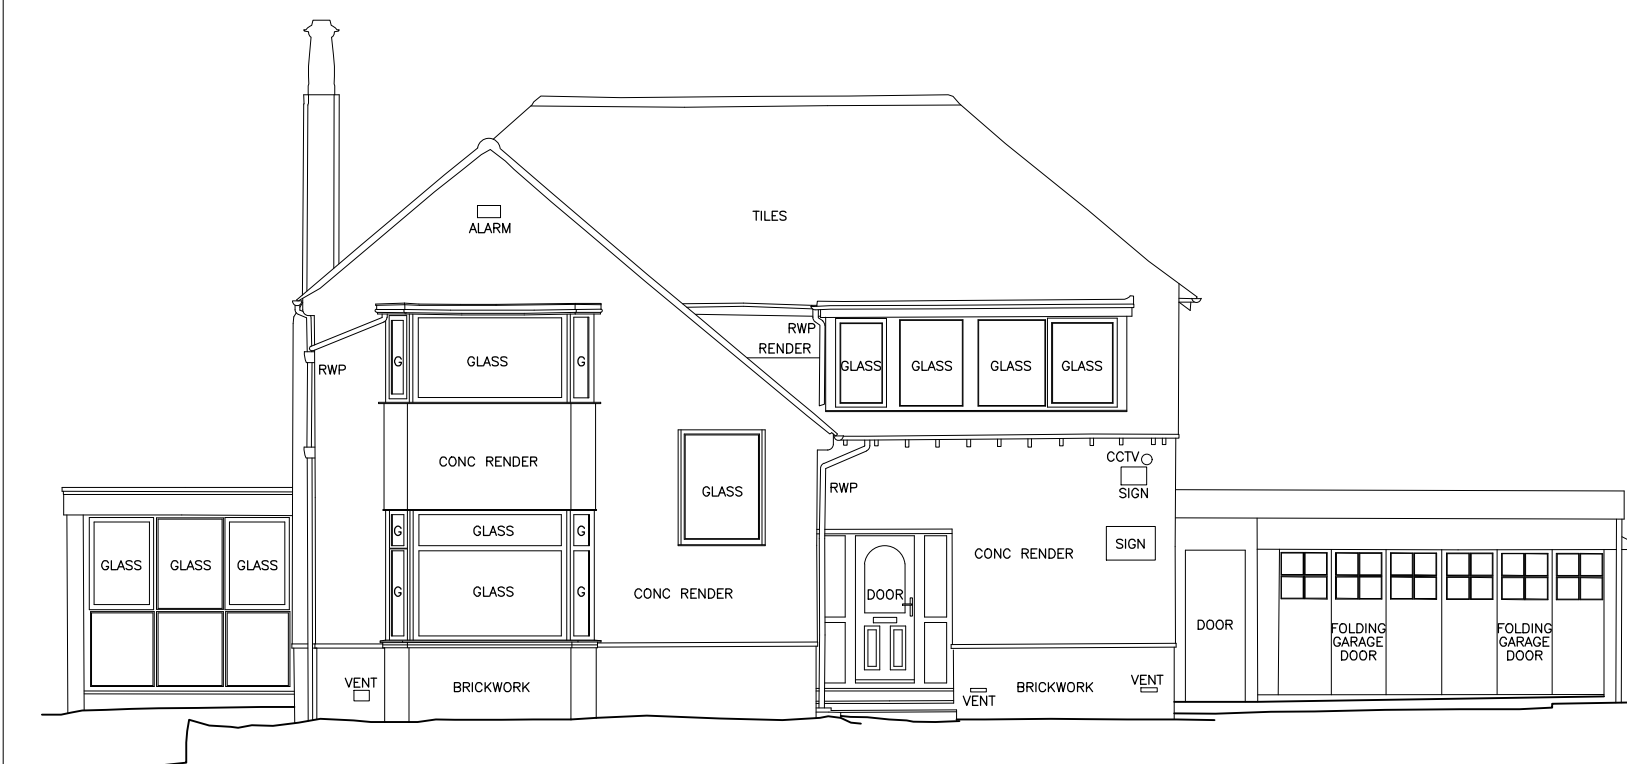


Existing Elevation 1 Front
Existing Front Elevation
Scale 1:100 0m 1m 2m 3m 4m 5m

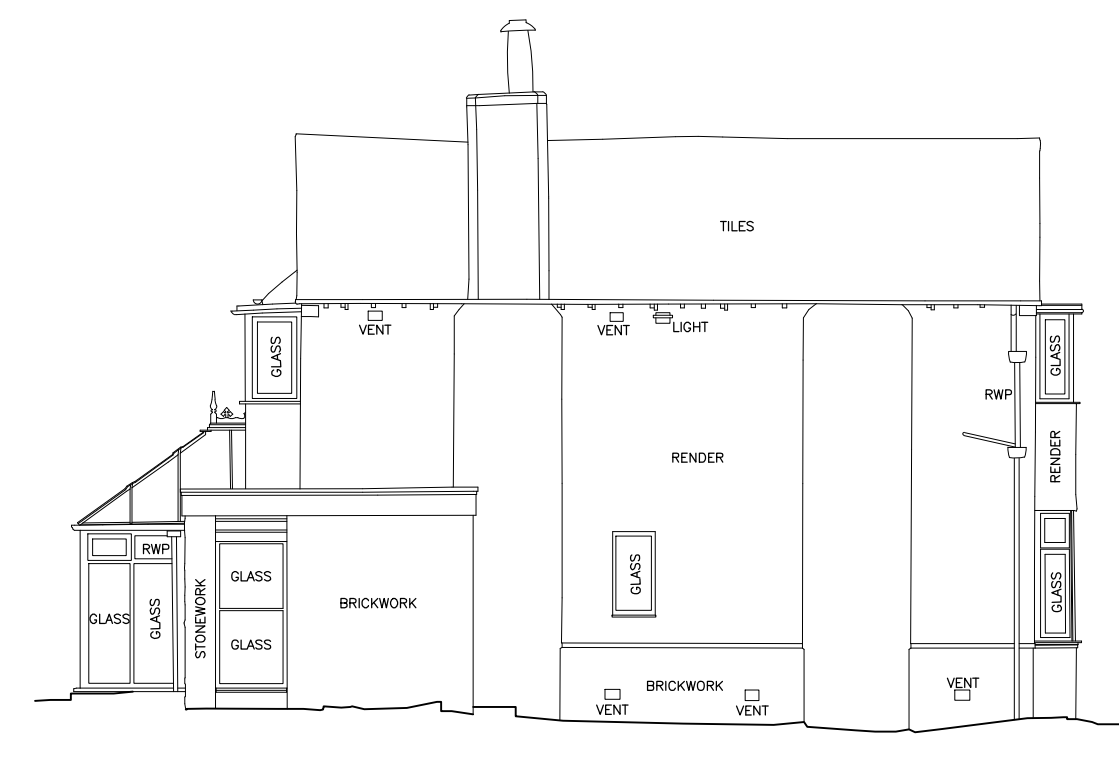


Existing Elevation 2 Left Side
Existing Left Side Elevation
Scale 1:100 0m 1m 2m 3m 4m 5m

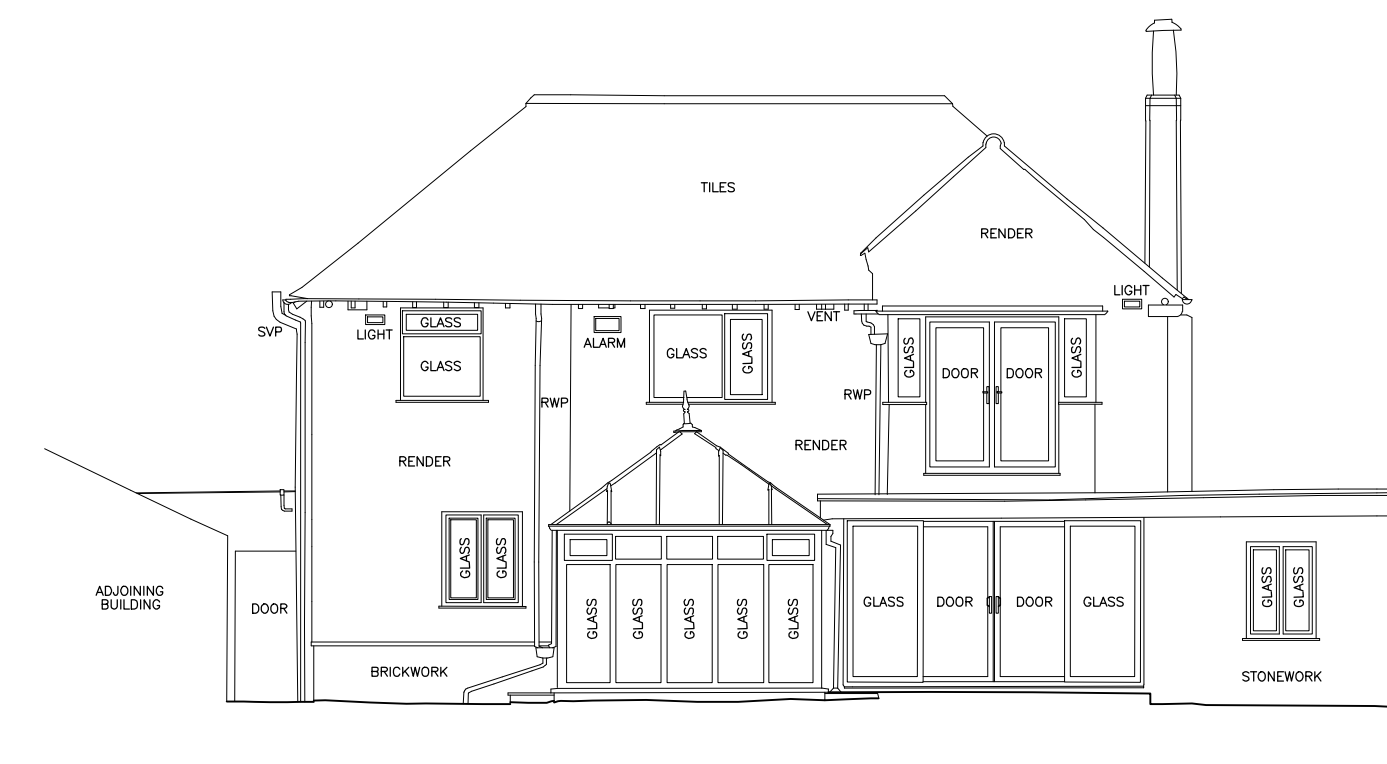

Existing Elevation 3 Rear
Existing Rear Elevation
Scale 1:100 0m 1m 2m 3m 4m 5m

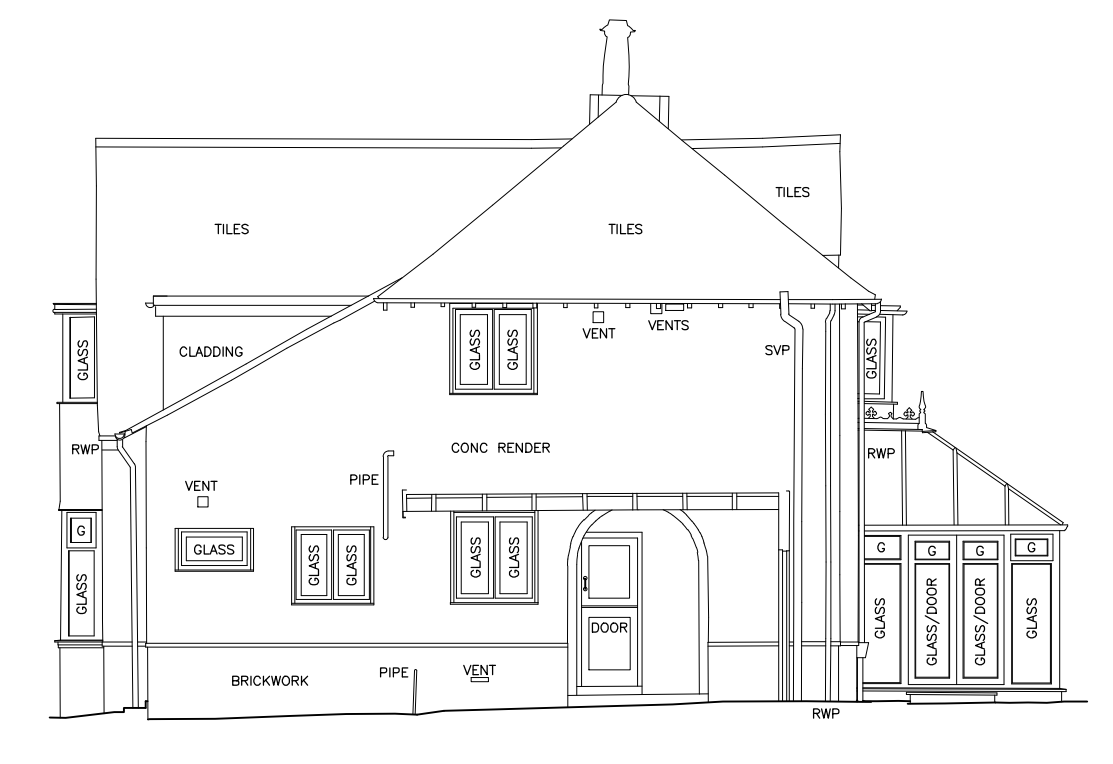

Existing Elevation 4 Right Side
Existing Right Side Elevation
Scale 1:100 0m 1m 2m 3m 4m 5m

 

MRS SAM KHAN
CLIENT

BROOMGATE, 28 REGENTS ROAD,
LOSTOCK, BOLTON
PROJECT

EXISTING PLANS & ELEVATIONS
TITLE

2536.PLR.102
DRAWING NO.

1:100 SW
SCALE@A1 DRAWN

