



KEY | NOTES

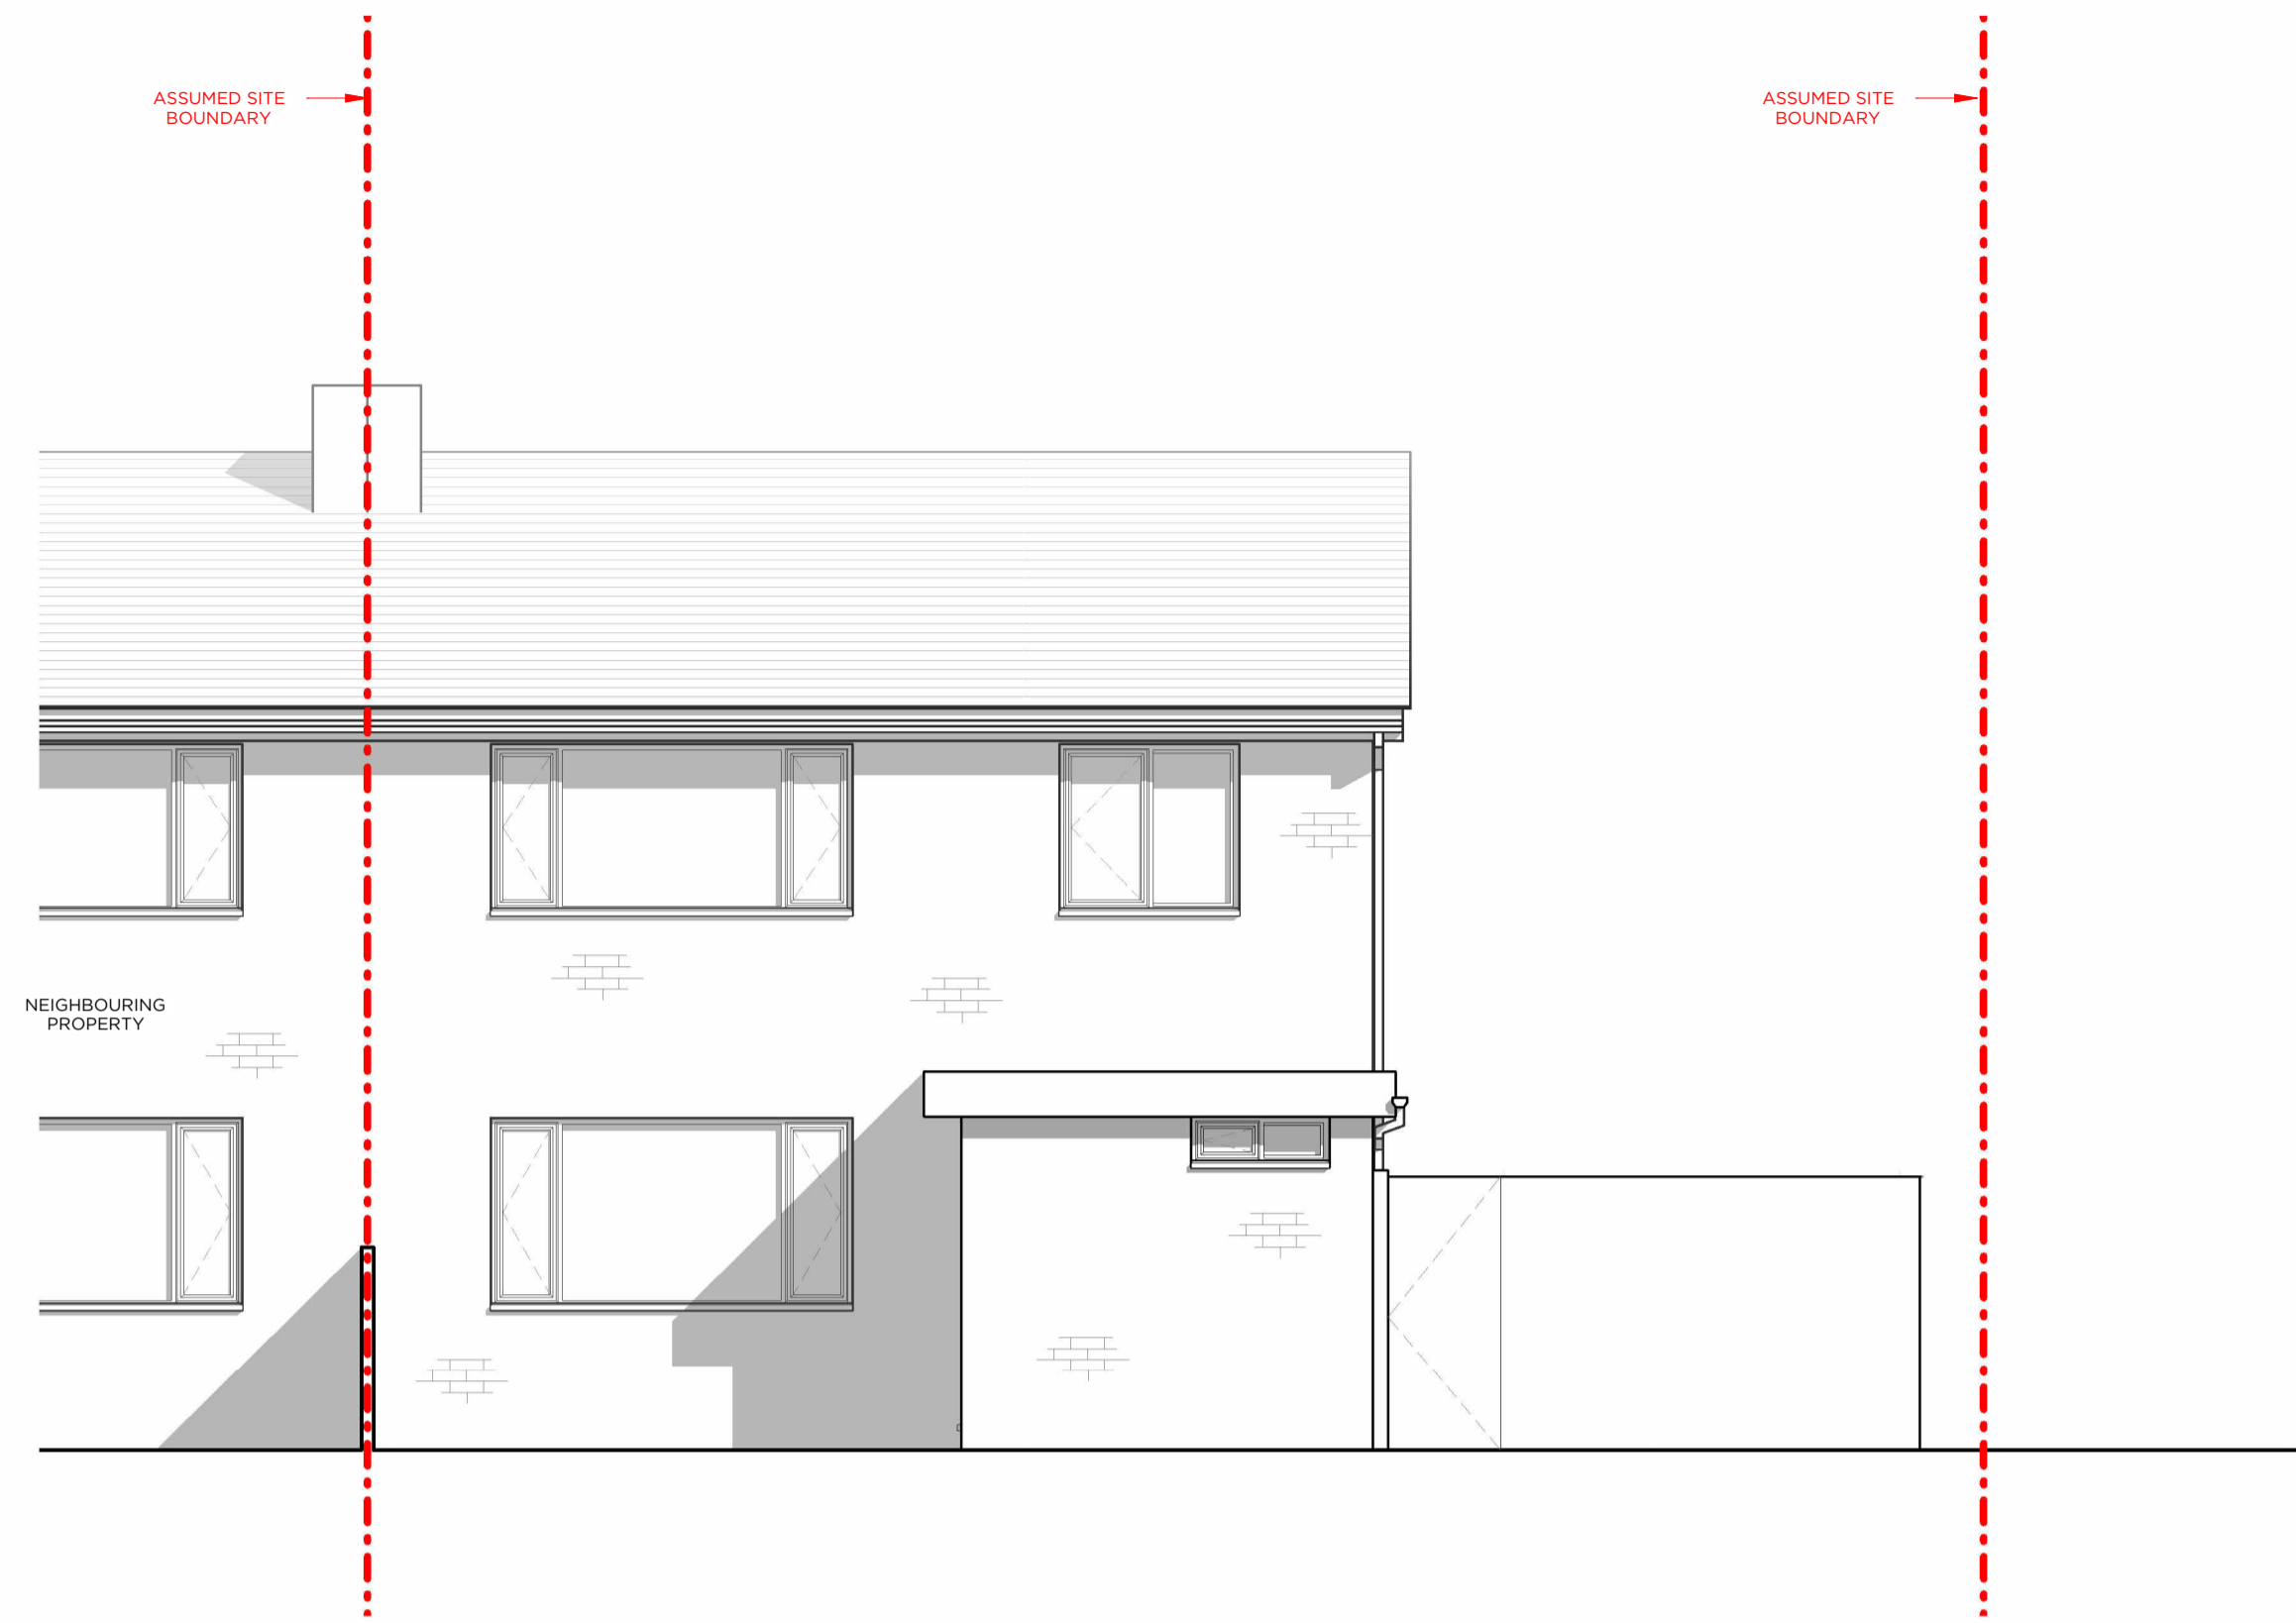

1 EXISTING SOUTH-EAST ELEVATION
Scale 1:50

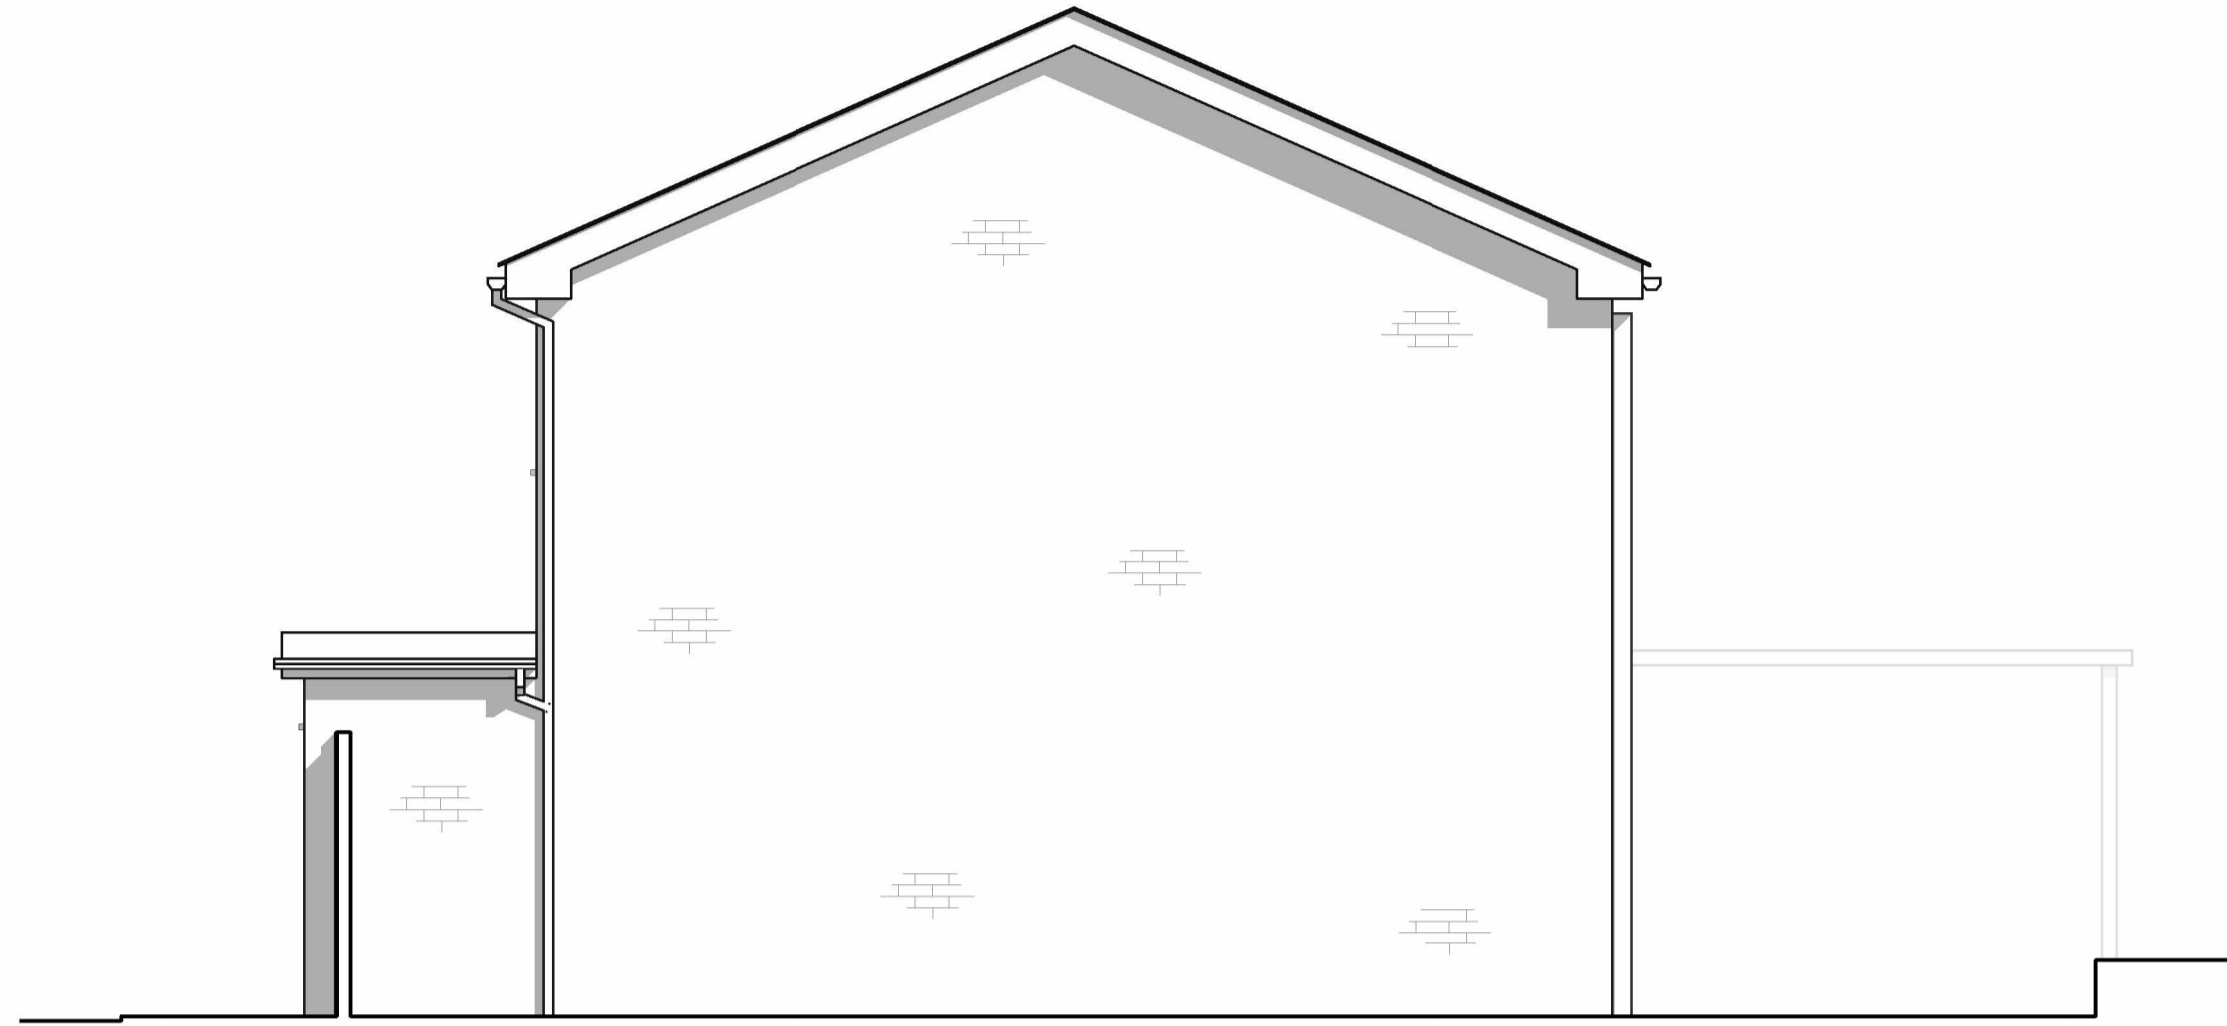

2 EXISTING NORTH-EAST ELEVATIONS
Scale 1:50



3 EXISTING NORTH-WEST ELEVATIONS
Scale 1:50

Rev	Date	Amendments	Check
A	2024-01-24	FOR PLANNING	

GPW ARCHITECTS
9 PALMERSTON ROAD, MELTON MOWBRAY, LE13 0SS
E: INFO@GPWARCHITECTS.CO.UK
T: 01664 669 663

Drawing Title
EXISTING ELEVATIONS

Job Title
THE CHESTNUTS, 9 HARBY LANE, HOSE, LE14 4JR
Scale
1:50 @A1
Drawing No.
PL120