


DO NOT SCALE, SCHEMATIC DRAWING. FULL MEASURED SURVEY REQUIRED

DRAWING AND DESIGN REMAIN COPYRIGHT © OF THE AUTHOR, ACTION WILL BE TAKEN AGAINST UNAUTHORISED USE

KEY | NOTES

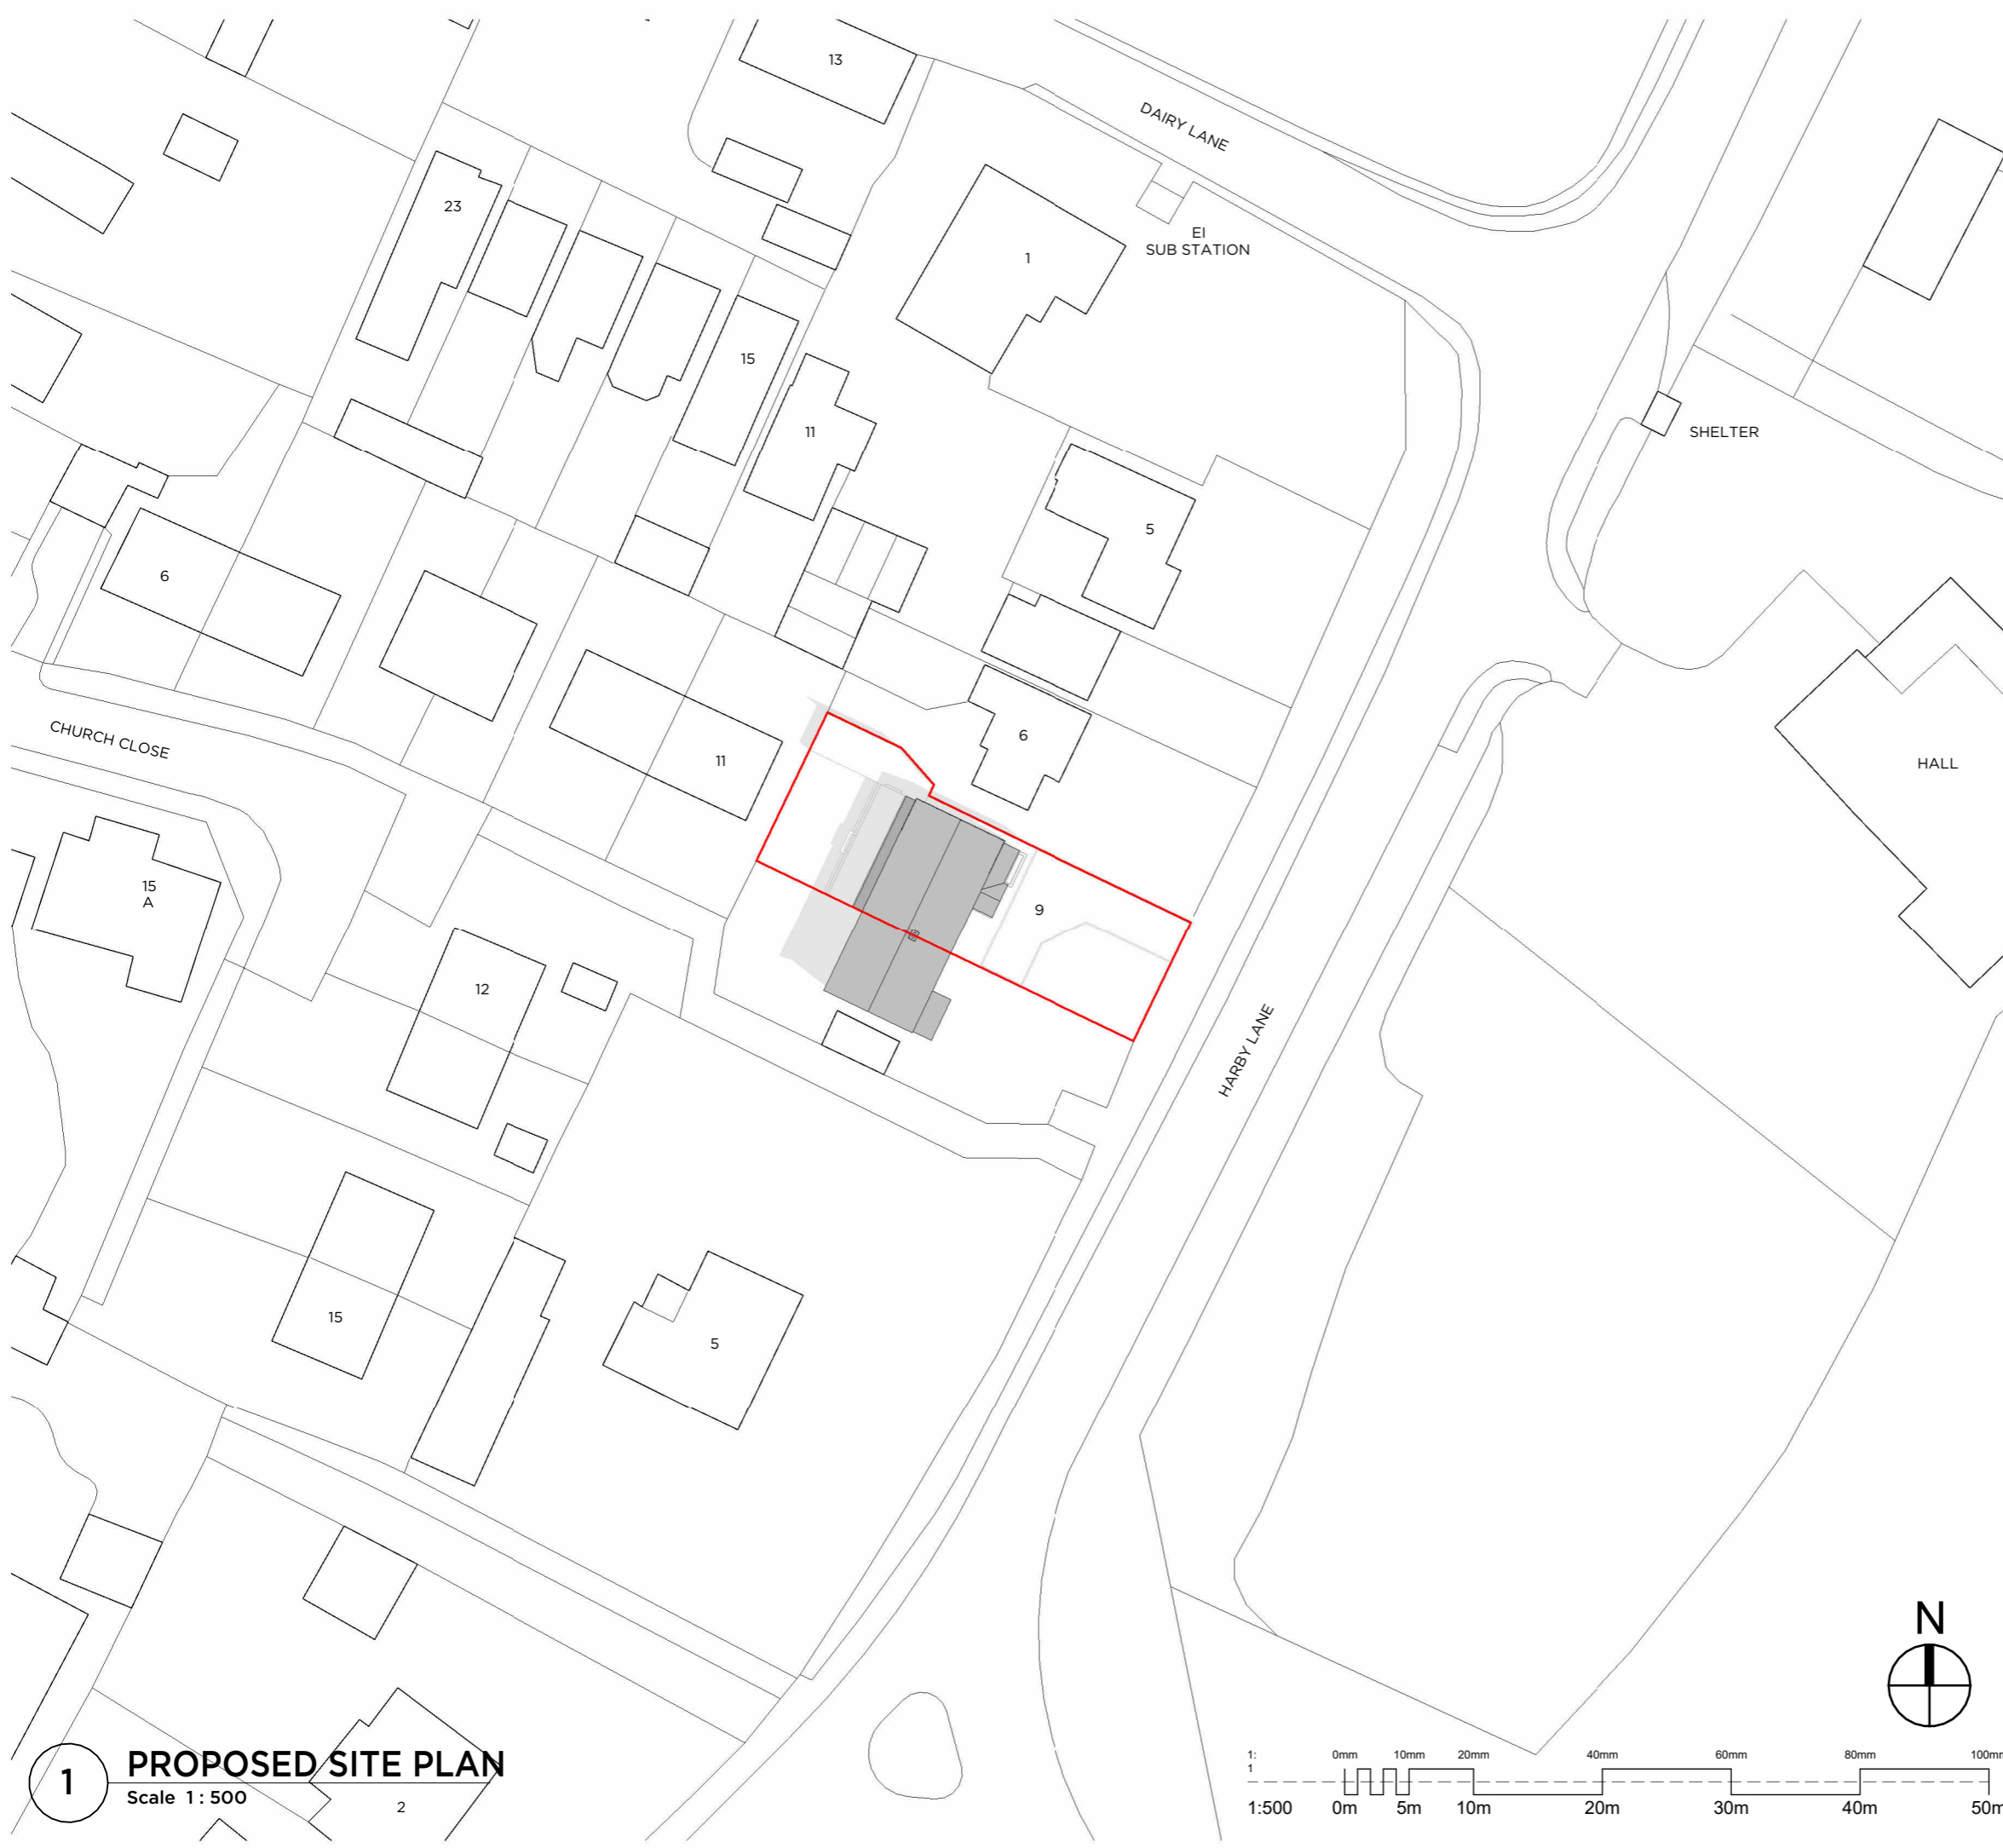

Rev	Date	Amendments	Check
A	2024.01.24	FOR PLANNING	

GPW // ARCHITECTS

9 PALMERSTON ROAD, MELTON MOWBRAY, LE13 0SS
E: INFO@GPWARCHITECTS.CO.UK
T: 01664 669 663

Drawing Title
PROPOSED SITE PLAN

Job Title
THE CHESTNUTS, 9 HARBY LANE, HOSE, LE14 4JR

Scale
1: 500 @A3

Drawing No.
PL500

1 PROPOSED SITE PLAN
Scale 1: 500

