

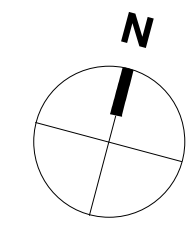


The use of this data by the recipient acts as an agreement of the following statements:
 Do not use this data if you do not agree with any of the following statements:
 Ryder Architecture has co-ordinated relevant information received from third parties, but are not responsible for the content of the information received from others.
 The controlled version of this drawing should be viewed in DWG or PDF format not DWG or other formats. All prints of this drawing must be made in full colour.
 Where this drawing has been based upon Ordnance Survey data, it has been reproduced under the terms of Ryder Licence No. 100000144. Reproduction of this drawing in whole or in part is prohibited without the prior permission of Ordnance Survey.
 Do not scale the drawing. Use figured dimensions in all cases. Check all dimensions on site. Report any discrepancies in writing to Ryder before proceeding.


Room Schedule		
Number	Name	Area
00.33	Inpatient 2	5 m ²
00.31	Reporting Room	29 m ²
00.22	Dirty Utility	7 m ²
00.24	CT Control	12 m ²
00.26	CT Scanner	38 m ²
00.13	Interventional Suite	39 m ²
00.38	Access Change MRI	4 m ²
00.36	AWC	5 m ²
00.35	Staff WC	3 m ²
00.25	Clean Utility	10 m ²
00.39	Prep 1	6 m ²
00.07	CT Scanner	33 m ²
00.23	CT Control	9 m ²
00.21	Access CT Change 2	4 m ²
00.12	X-Ray Office	6 m ²
00.11	Recovery Inpatient	25 m ²
00.08	Corridor 1	35 m ²
00.16	X-Ray Admin	6 m ²
00.17	X-Ray Change	3 m ²
00.05	AWC	5 m ²
00.04	Prep Room	8 m ²
00.03	X-Ray 1	30 m ²
00.01	Store	1 m ²
00.02	Store	3 m ²
00.06	BDM	19 m ²
00.44	Reception	13 m ²
00.41	Waiting Area	8 m ²
00.11	Inpatient 1	4 m ²
00.11	Inpatient 2	5 m ²
00.11	Inpatient 3	5 m ²
00.11	Inpatient 4	5 m ²
00.10	Nurse Base	3 m ²
00.09	Waiting Room	8 m ²
00.32	Prep Area	7 m ²
00.45	AWC	5 m ²
00.40	Change MRI 2	4 m ²
00.37	Manager's Office	9 m ²
00.34	Inpatient 1	5 m ²
00.29	Store	1 m ²
00.27	AWC	5 m ²
00.28	Corridor 3	42 m ²
00.18	Corridor 2	55 m ²
00.30	Wheelchair Store	2 m ²
00.43	Corridor 5	41 m ²
00.20	Hatch	2 m ²
00.15	Prep Area CT	6 m ²
00.14	X-Ray Tech	7 m ²
00.19	CT Change 3	3 m ²
00.42	Corridor 5	5 m ²
Grand total: 49		592 m ²

 

LEGEND
 — Scope of works
 - - - New Extension

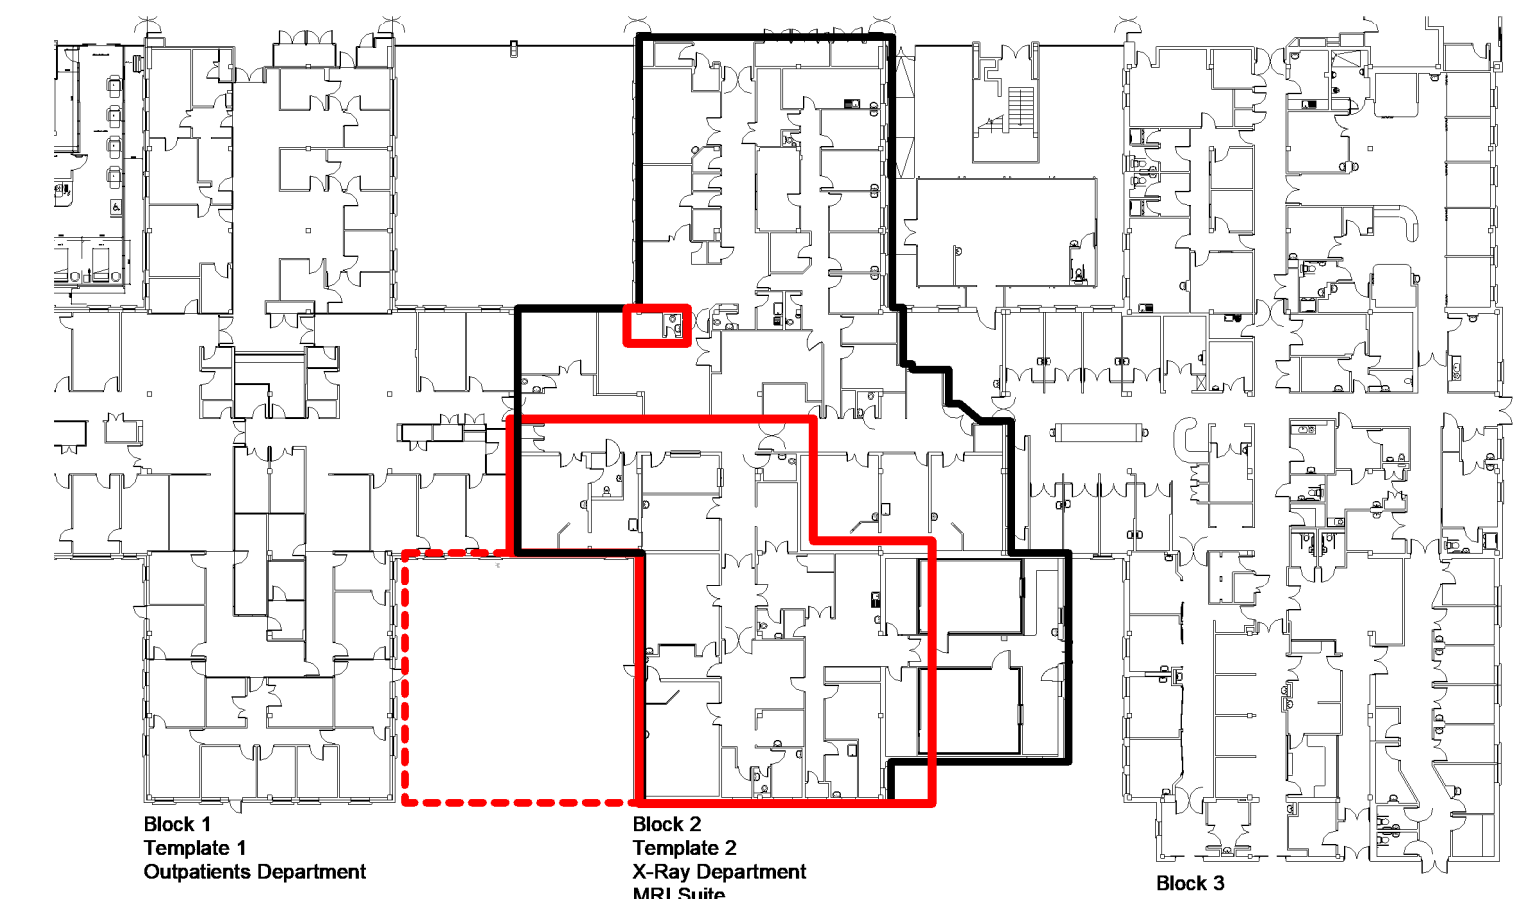

Key Plan
 1:500

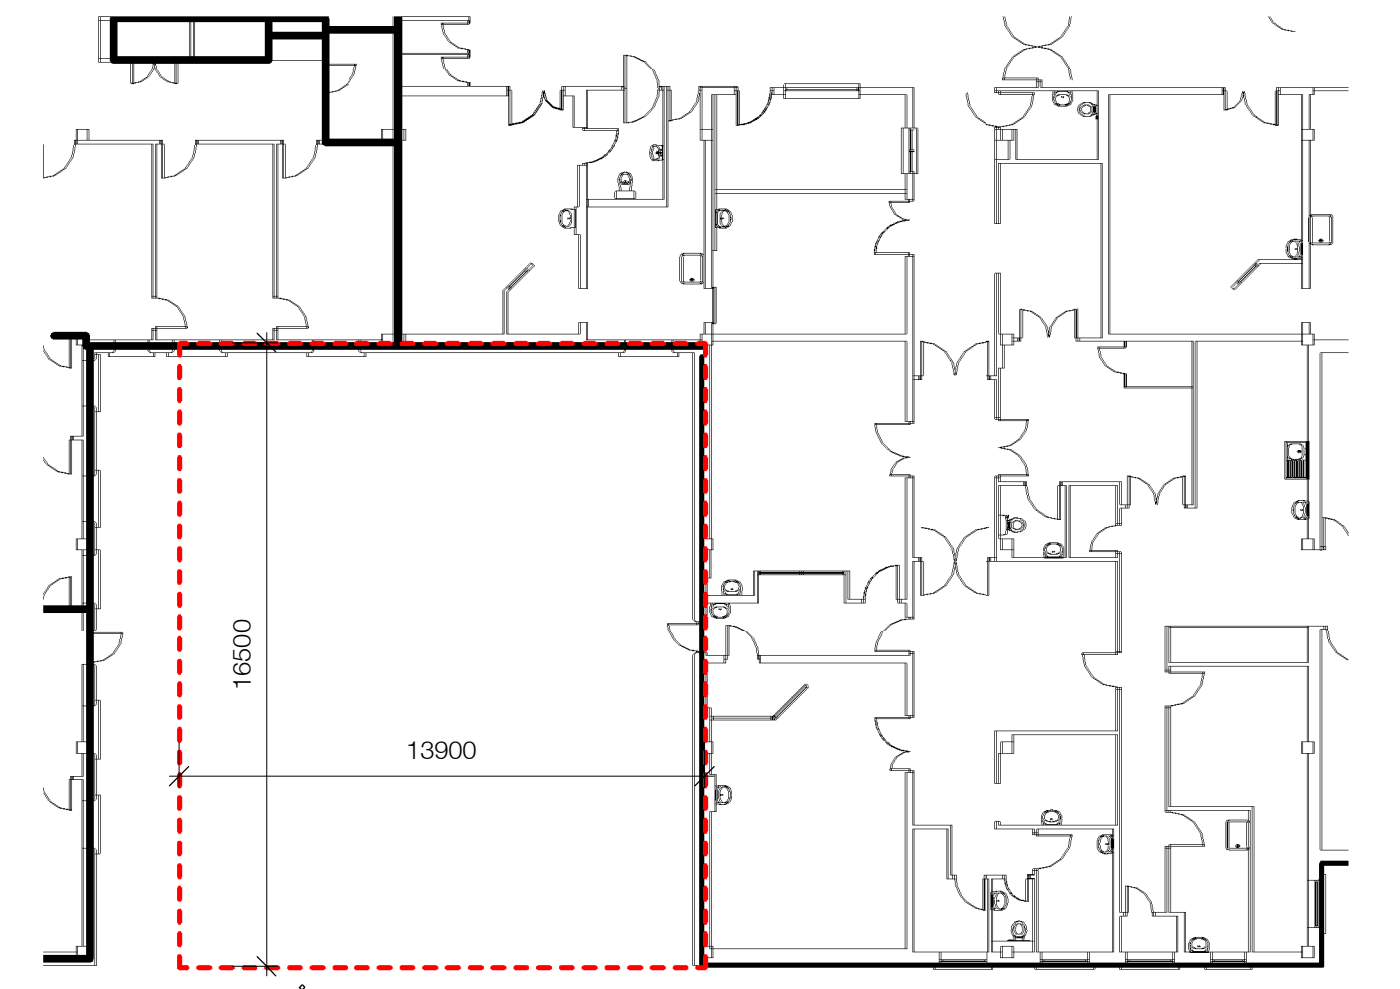

**Block 2
 Template 2
 X-Ray Department
 MRI Suite**

Layout New Building
 1:200

Proposed GA
 1:100

Rev	Description	Drawn	Checked	Date
P2	Issued for Design and Access Statement	HKL	DFO	24/11/23
P1	Issued for Tender	AGR	DFO	10/03/23

Submittal
 Tender

Project
 Southport and Ormskirk Hospitals
 Diagnostic
 Southport

Drawing
 Proposed Ground Floor Plan

Drawing Number	Originator	Zone	Level	Type	Role	Number
SOUCT	- RYD	- 00	- ZZ	- DR	- A	- 3000

Project Number	Scale at A1	Status	Revision
10461-10	As indicated	D2	P2

info@ryderarchitecture.com
 www.ryderarchitecture.com

Ryder