


BEFORE COMMENCEMENT OF ANY WORKS
THE CONTRACTOR MUST CHECK AND VERIFY
ALL BUILDING, SITE DIMENSIONS AND
LEVELS, ALL RELEVANT SEWER OUTFALLS,
INVERT LEVELS, AND CONNECTION POINTS



THIS DRAWING AND THE BUILDING
WORKS ILLUSTRATED ARE COPYRIGHT
AND MAY NOT BE REPRODUCED WITHOUT
WRITTEN PERMISSION



North

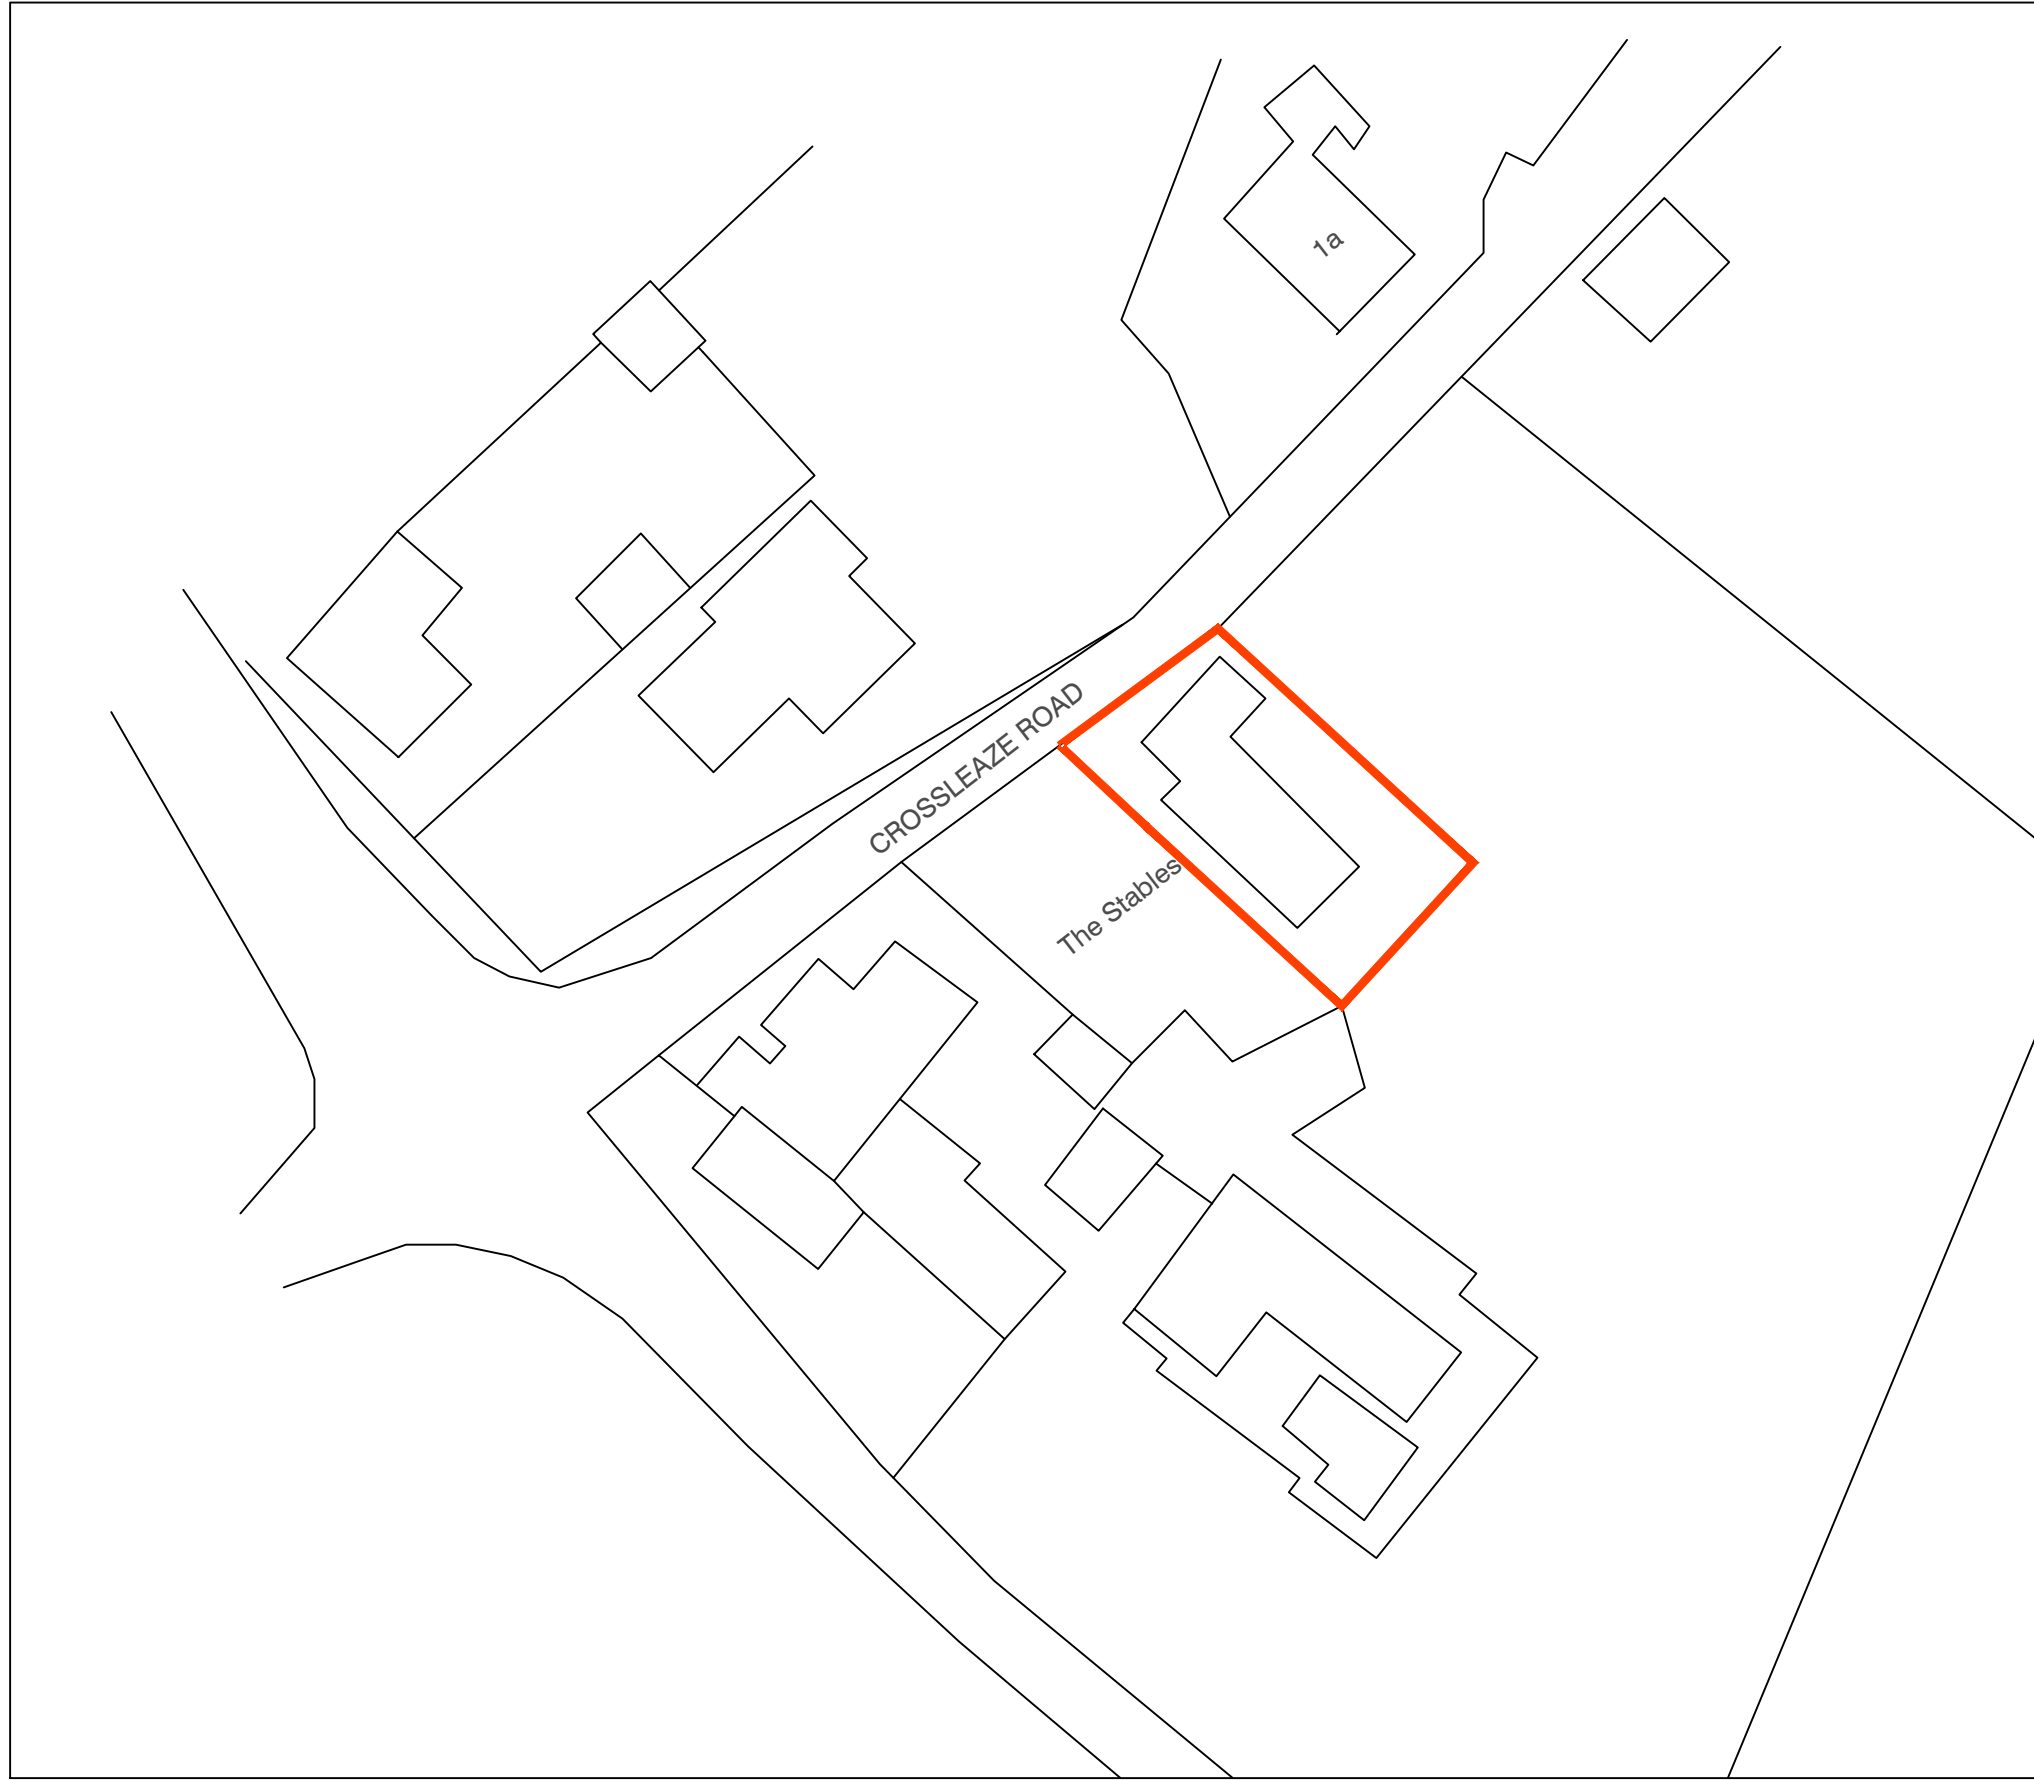

ELEVATION ONE
BUILDING DESIGN LTD

8-10 LONG STREET,
BURSLEY, GLOS, GL11 5HZ
Tel: 01453 549253
Mob: 07515 019774
email: sl@elevationone.co.uk
web: www.elevationone.co.uk

Project:-
Garage Conversion to
The Old Tractor Store, Crossleaze
Road, Hanham, BS15 3NH

Drawing Title:-
Site Plans

Scale:-
1:500 @ A3

Client:-
Mrs Hurstwaite

Client:- JH-010	Drawing No: - 01
Date:- Jan 24	Revision:- -