



BEFORE COMMENCEMENT OF ANY WORKS THE CONTRACTOR MUST CHECK AND VERIFY ALL BUILDING, SITE DIMENSIONS AND LEVELS, ALL RELEVANT SEWER OUTFALLS, INVERT LEVELS, AND CONNECTION POINTS



THIS DRAWING AND THE BUILDING WORKS ILLUSTRATED ARE COPYRIGHT AND MAY NOT BE REPRODUCED WITHOUT WRITTEN PERMISSION

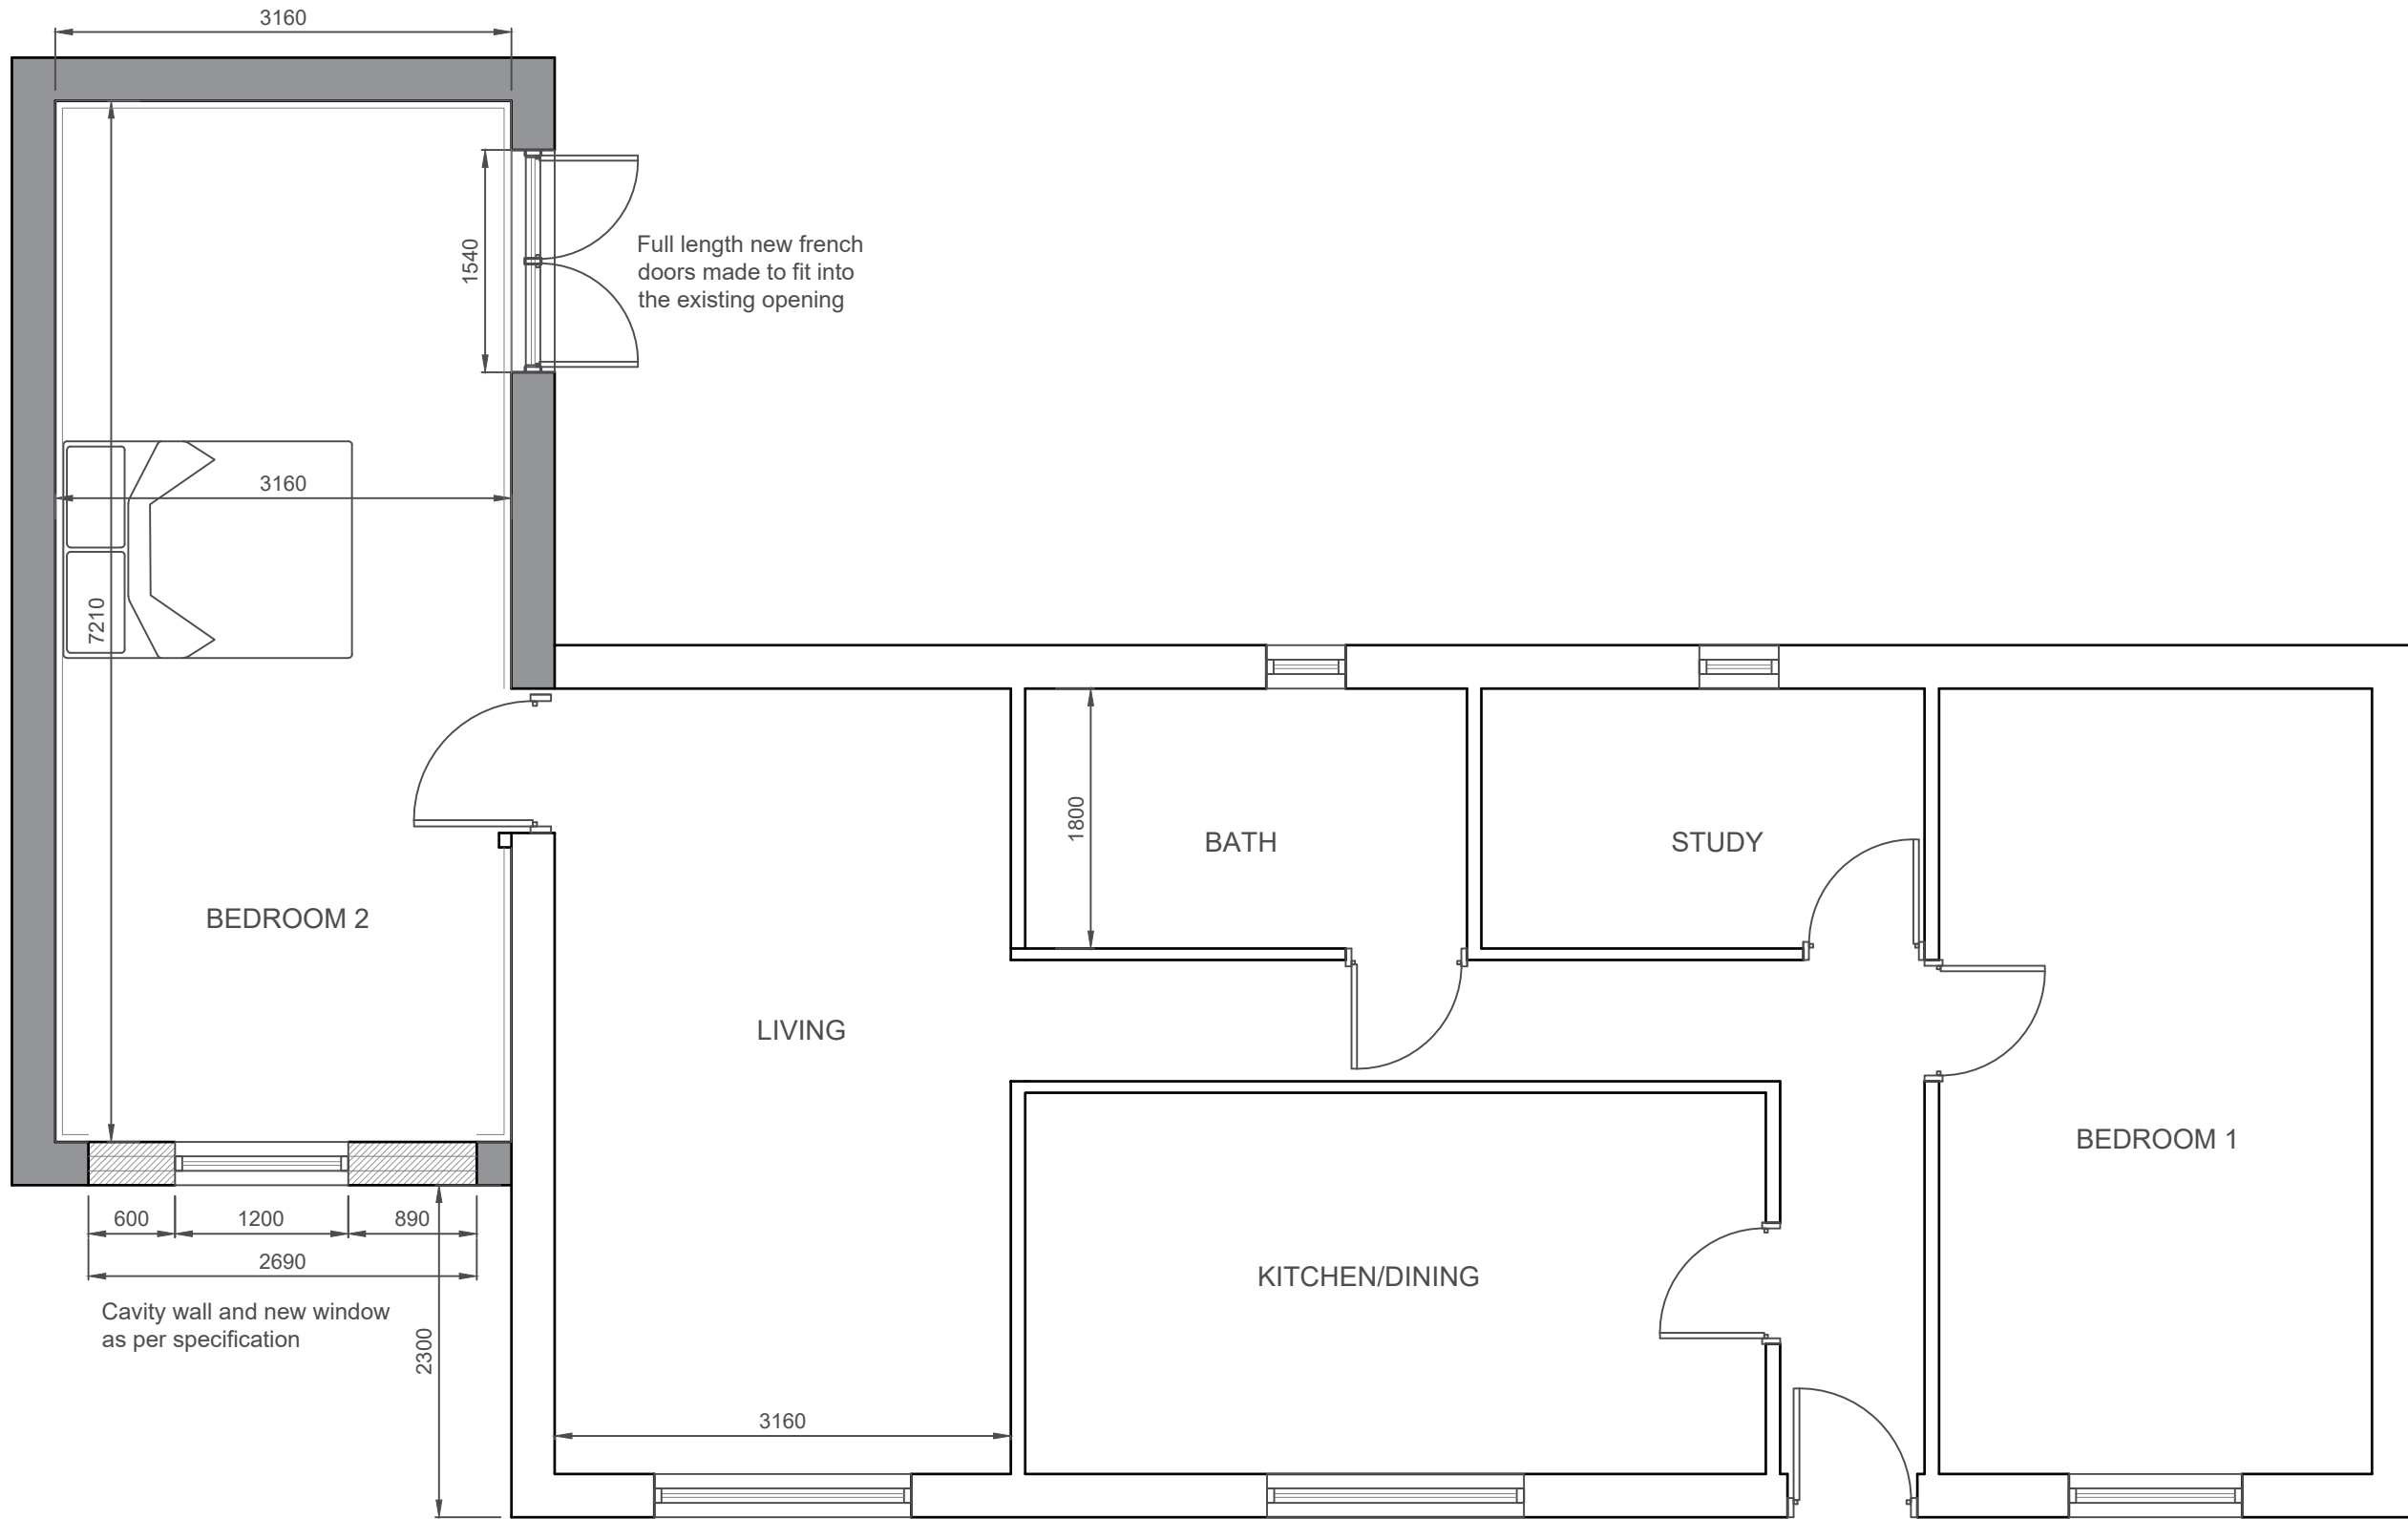

**PROPOSED GROUND FLOOR PLAN**

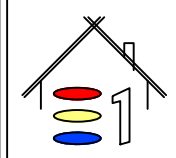

**ELEVATION ONE**  
BUILDING DESIGN LTD

25 WLEY ROAD  
DURSLEY, GLOS, GL11 4NJ  
Tel: 01453 549253  
Mob 07515 019774  
email: sl@elevationone.co.uk  
web: www.elevationone.co.uk

Project:-  
Garage Conversion to  
The Old Tractor Store, Crossleaze  
Road, Hanham, BS15 3NH  
Drawing Title:-  
Proposed GF Plan  
Scale:-  
1:50 @ A3  
Client:-  
Mrs Hurstwaite

Project No:- JH-010	Drawing No: - 04
Date:- Jan 24	Revision:- -