


SITE PLAN - SCALE 1:500

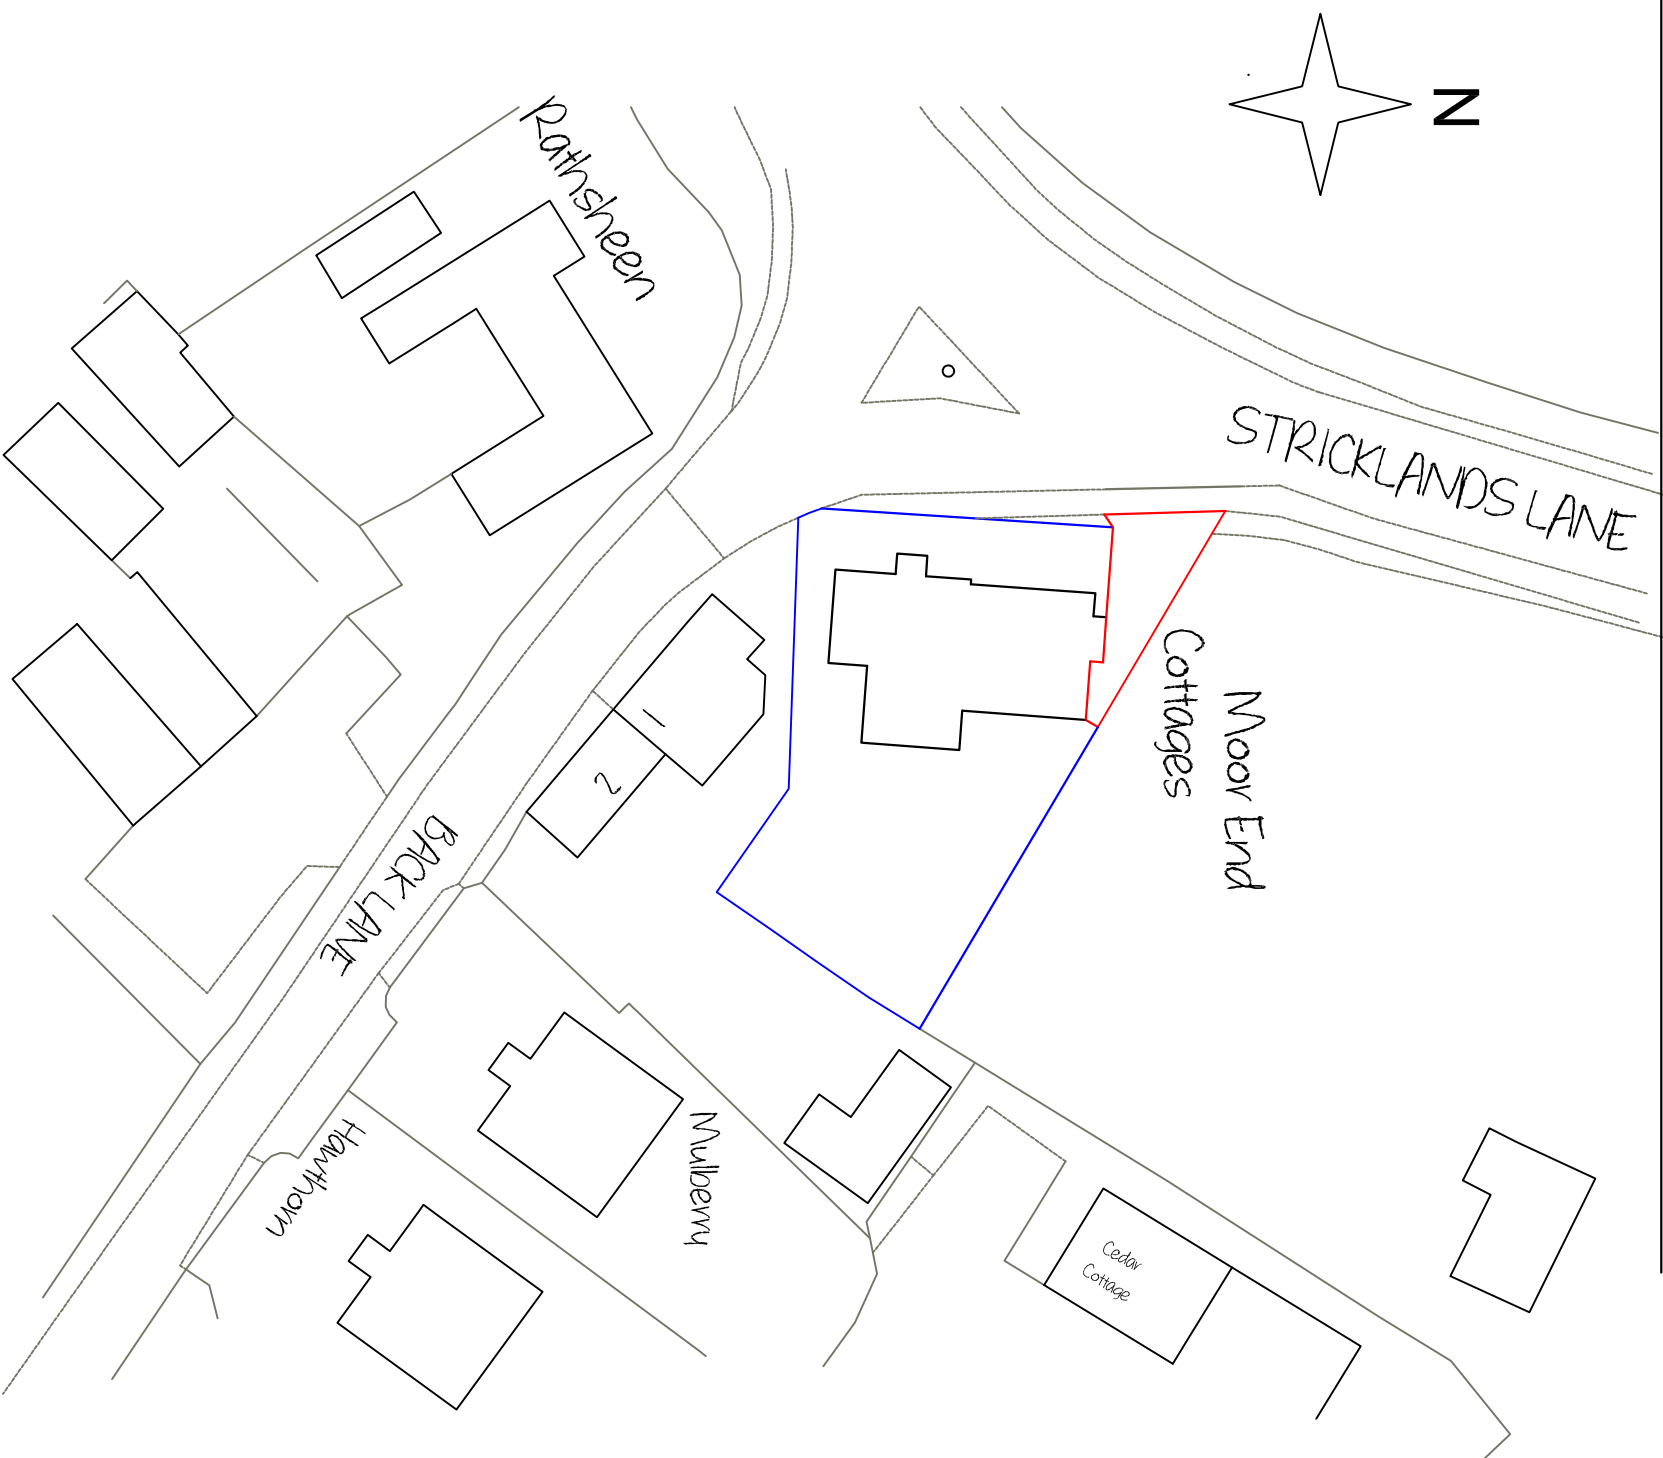

| | |
|--|--|
| Carrifield, Ingol Lane, Hambleton, Lancashire FY6 9BJ | |
| leerobertentont@gmail.com info@leerobertentontplanning.com 01253 700500 | |
| CLIENT: MR SMITH | |
| PROJECT: CERTIFICATE OF LAWFULNESS | |
| LOCATION: MOOR END COTTAGE STRICKLANDS LANE STALMINE FY6 0LL | DATE: JAN 2024 DWG No: LF/DS/3824 SCALE: 1:500 PAPER SIZE: A3 |