







**North East Elevation | Proposed**

 


**South East Elevation | Proposed**

 

**South West Elevation | Proposed**

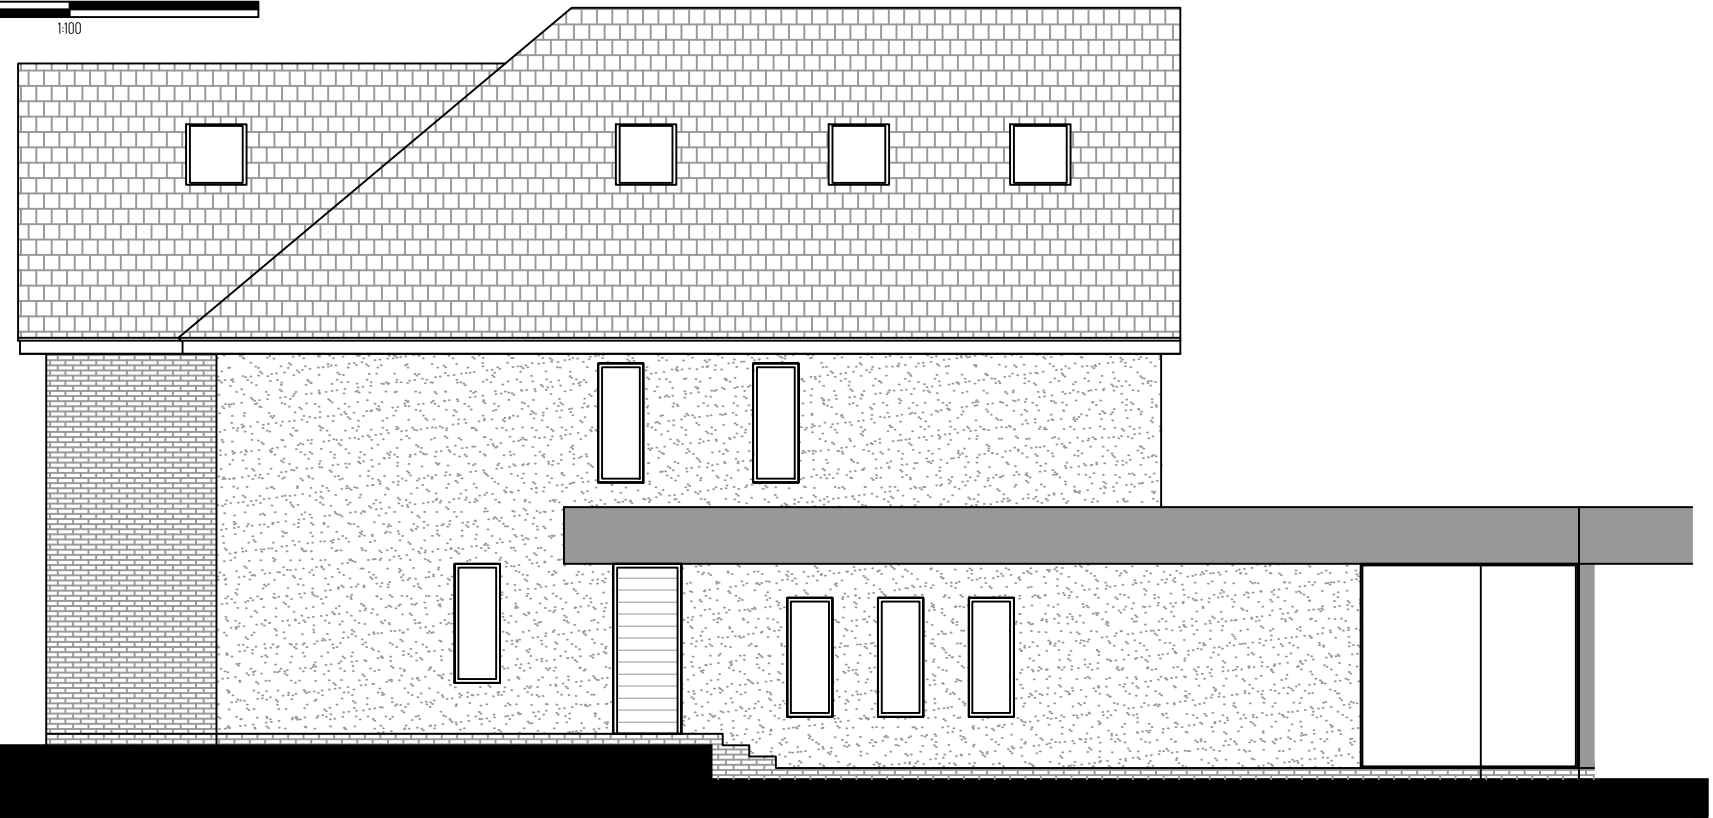 

**North West Elevation | Proposed**

 

project name 2 HAYES CLOSE, BROMLEY. BR2 7BZ  
 dwg name PROPOSED ELEVATIONS  
 dwg no 006  
 dwg sheet A3 @ 1:100  
 rev A

**TONY HOLT DESIGN.**  
 Bespoke Property Designer

Bournemouth:  
 Email:  
 Website:

01202 049049  
 office@tonyholt.design  
 www.tonyholt.design