



00 - Proposed ground floor plan
1:100@A3

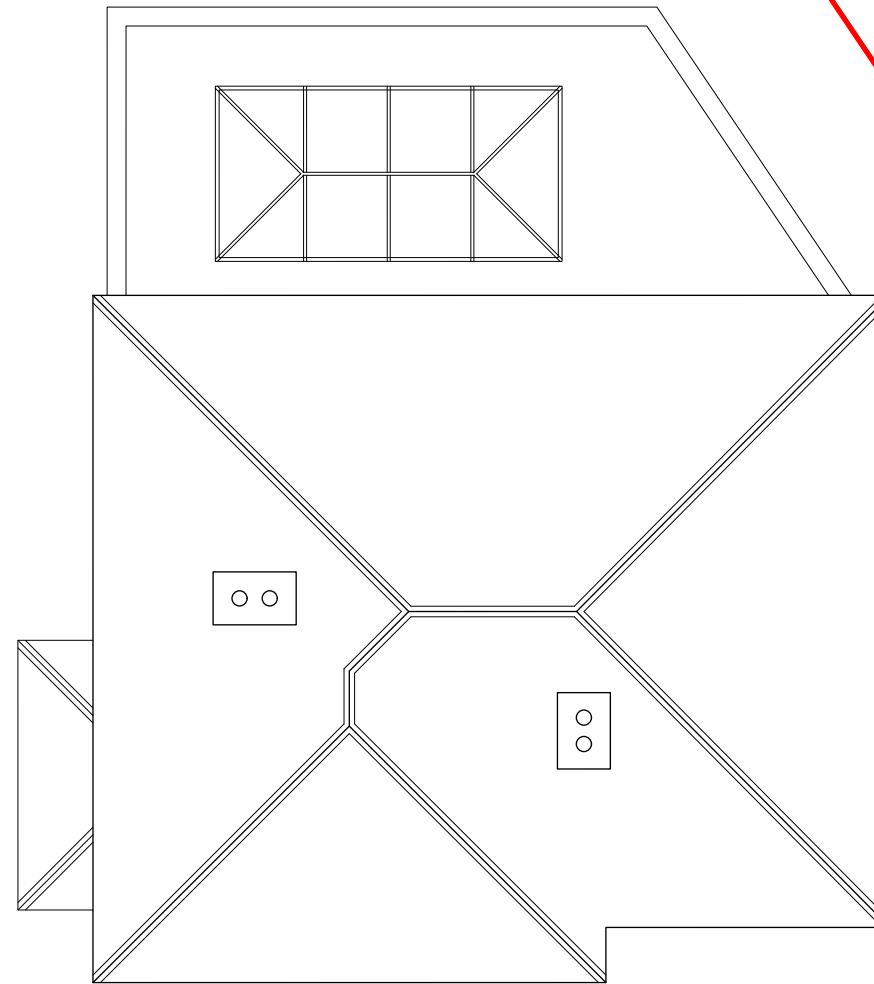

01 - Proposed roof plan
1:100@A3

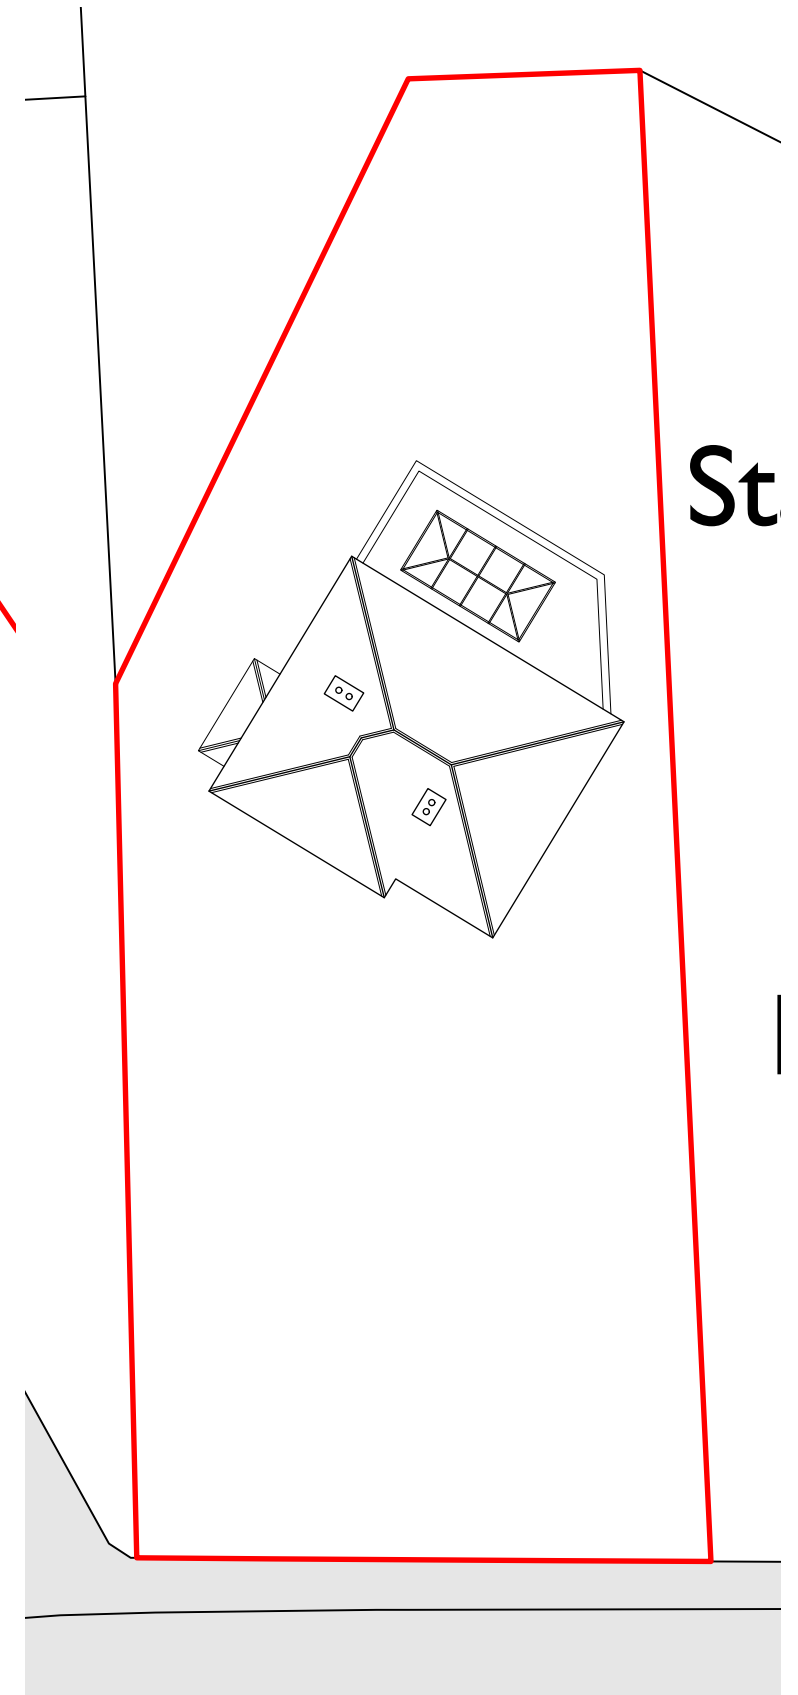

02 - Proposed Block Plan
1:250@A3



Revisions

Notes

Information contained within this drawing is the sole copyright of Dominic Lamb Architects Ltd. and is not to be reproduced without express permission. No implied license exists. This drawing is not to be used for land transfer or valuation purposes. All dimensions & levels are to be checked on site by the contractor. Issued for purposes indicated only. Drawing errors and omissions are to be reported to the architect.

Client
Mr and Mrs Williams

Project
**6 Hanbury Drive
Biggin Hill
TN16 3EN**

Project Number
156

Drawing Title
**General Arrangement Plans
Proposed**

DOMINIC
LAMB
ARCHITECTS

294 Ladbroke Road, London W10 0AD
0207 0800 3000
+44 (0)7734 000019
lamb@lamb.co.uk

Status	Drawn	Checked
Planning	DL	DL
Scale	1:100@A3	Date
Drawing Number	156-GA00	Jan 2024
		Revision

156-GA00