


Proposed Ground Floor Plan

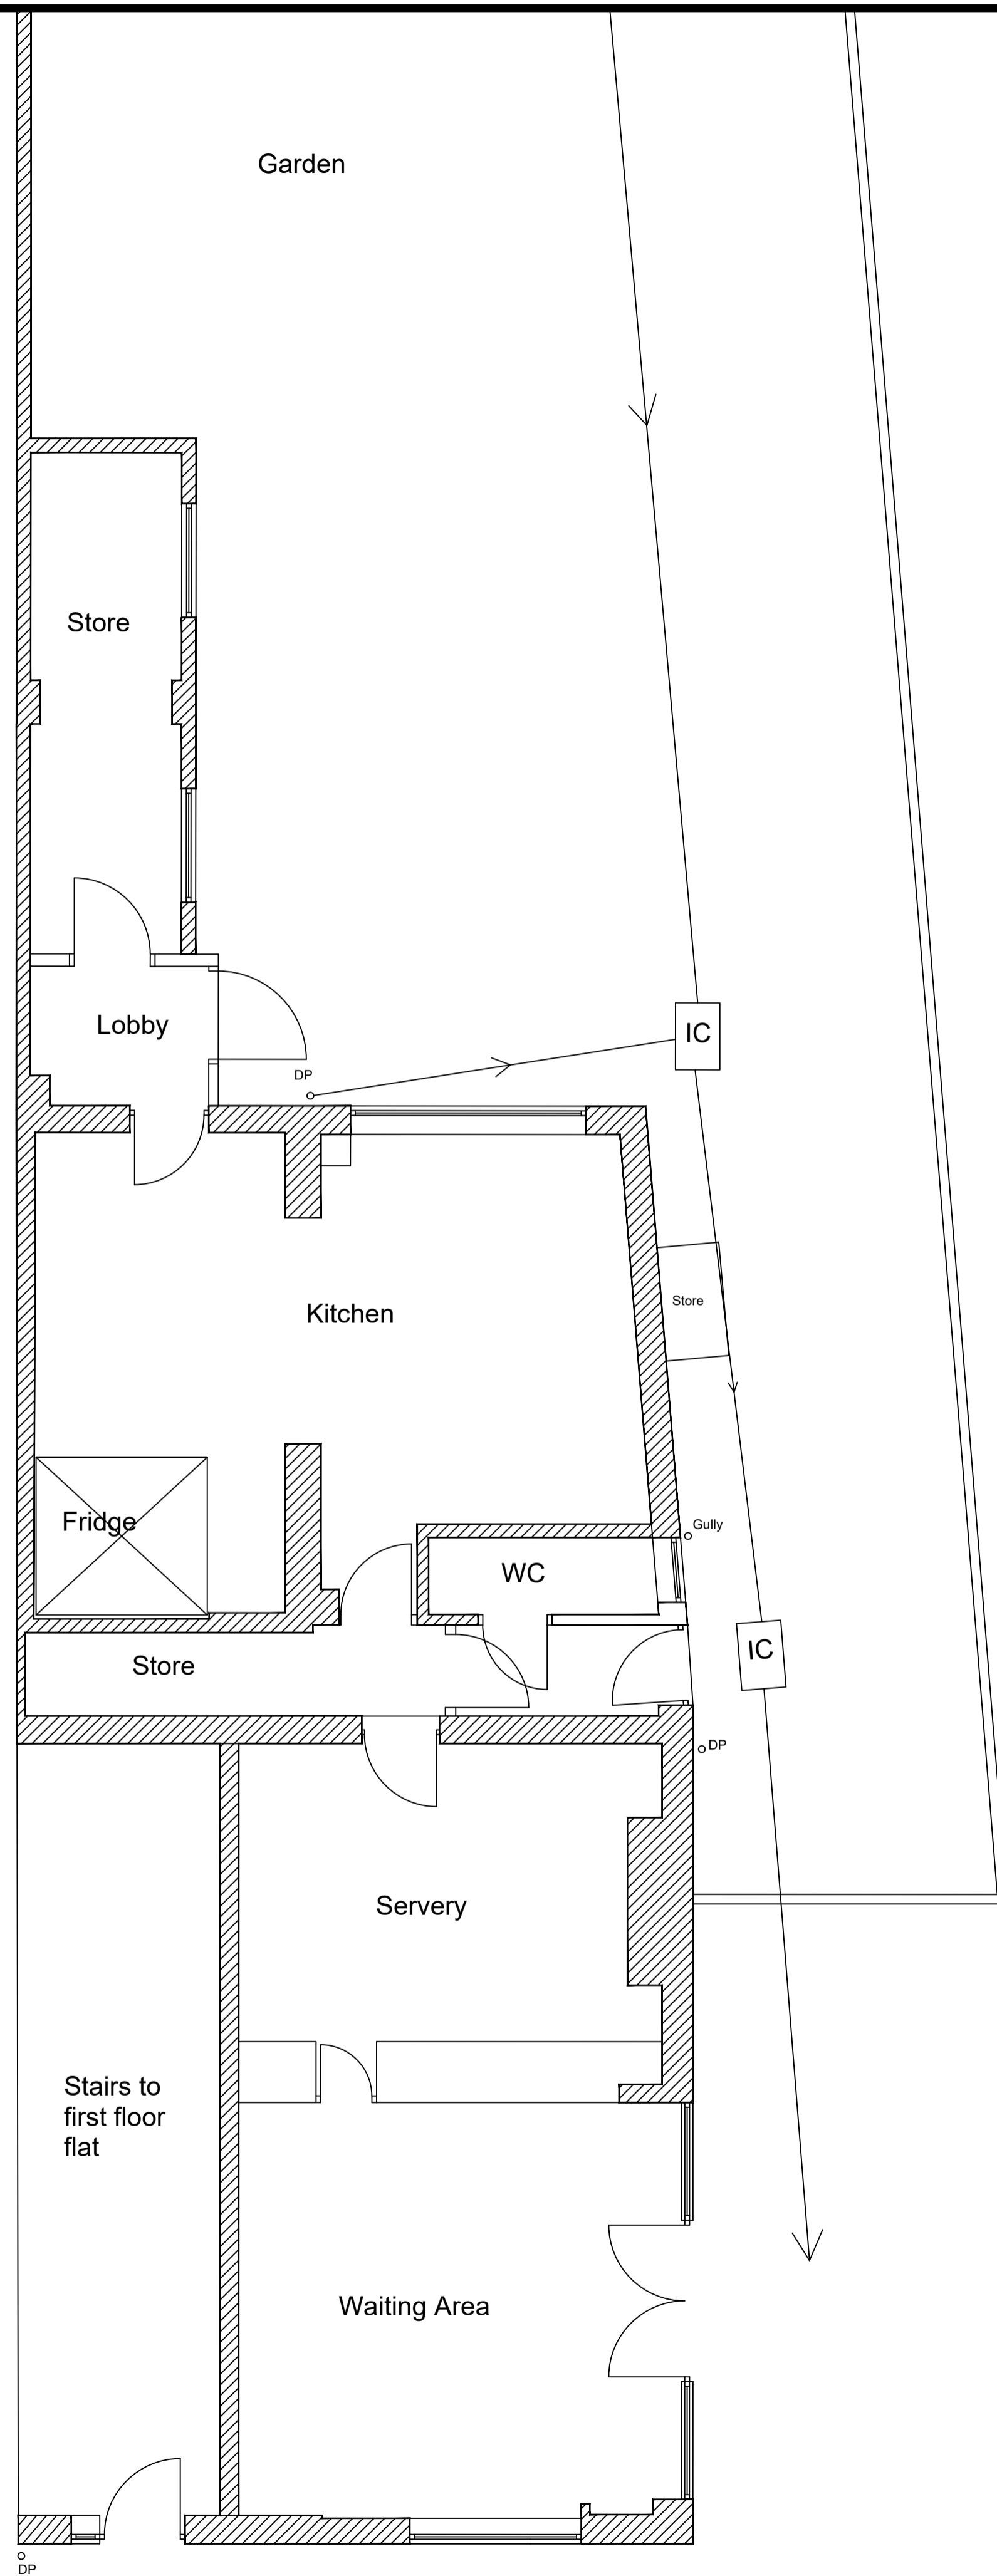

Existing Ground Floor Plan

Notes

This drawing is Copyright ©

| No. | Date | Details |
|-----|------|---------|
| | | |

REVISIONS
STATUS

Plymouth Surveying Services
Wain Park
Plymouth
PL7 2HX
Mobile No: 07846568704
Email: info@plymouthsurveyingservices.co.uk

39 Lopes Road
Beacon Park
Plymouth
PL2 3DZ

JOB TITLE
Proposed Single Storey Rear Extension

DRAWING TITLE
Existing and Proposed Ground Floor Plan

| | | | |
|---------|----|-----------------------|--------------|
| Drawn | NB | Original drawing size | A1 |
| Checked | | Date | January 2024 |

Scale 1:50

Project Number 39LR/PSS

| | | | |
|----------------|----|----------|--|
| Drawing Number | 03 | Revision | |
|----------------|----|----------|--|