



Perspective 1



Perspective 3



West Elevation
1 : 100




Perspective 2





Perspective 4



East Elevation
1 : 100

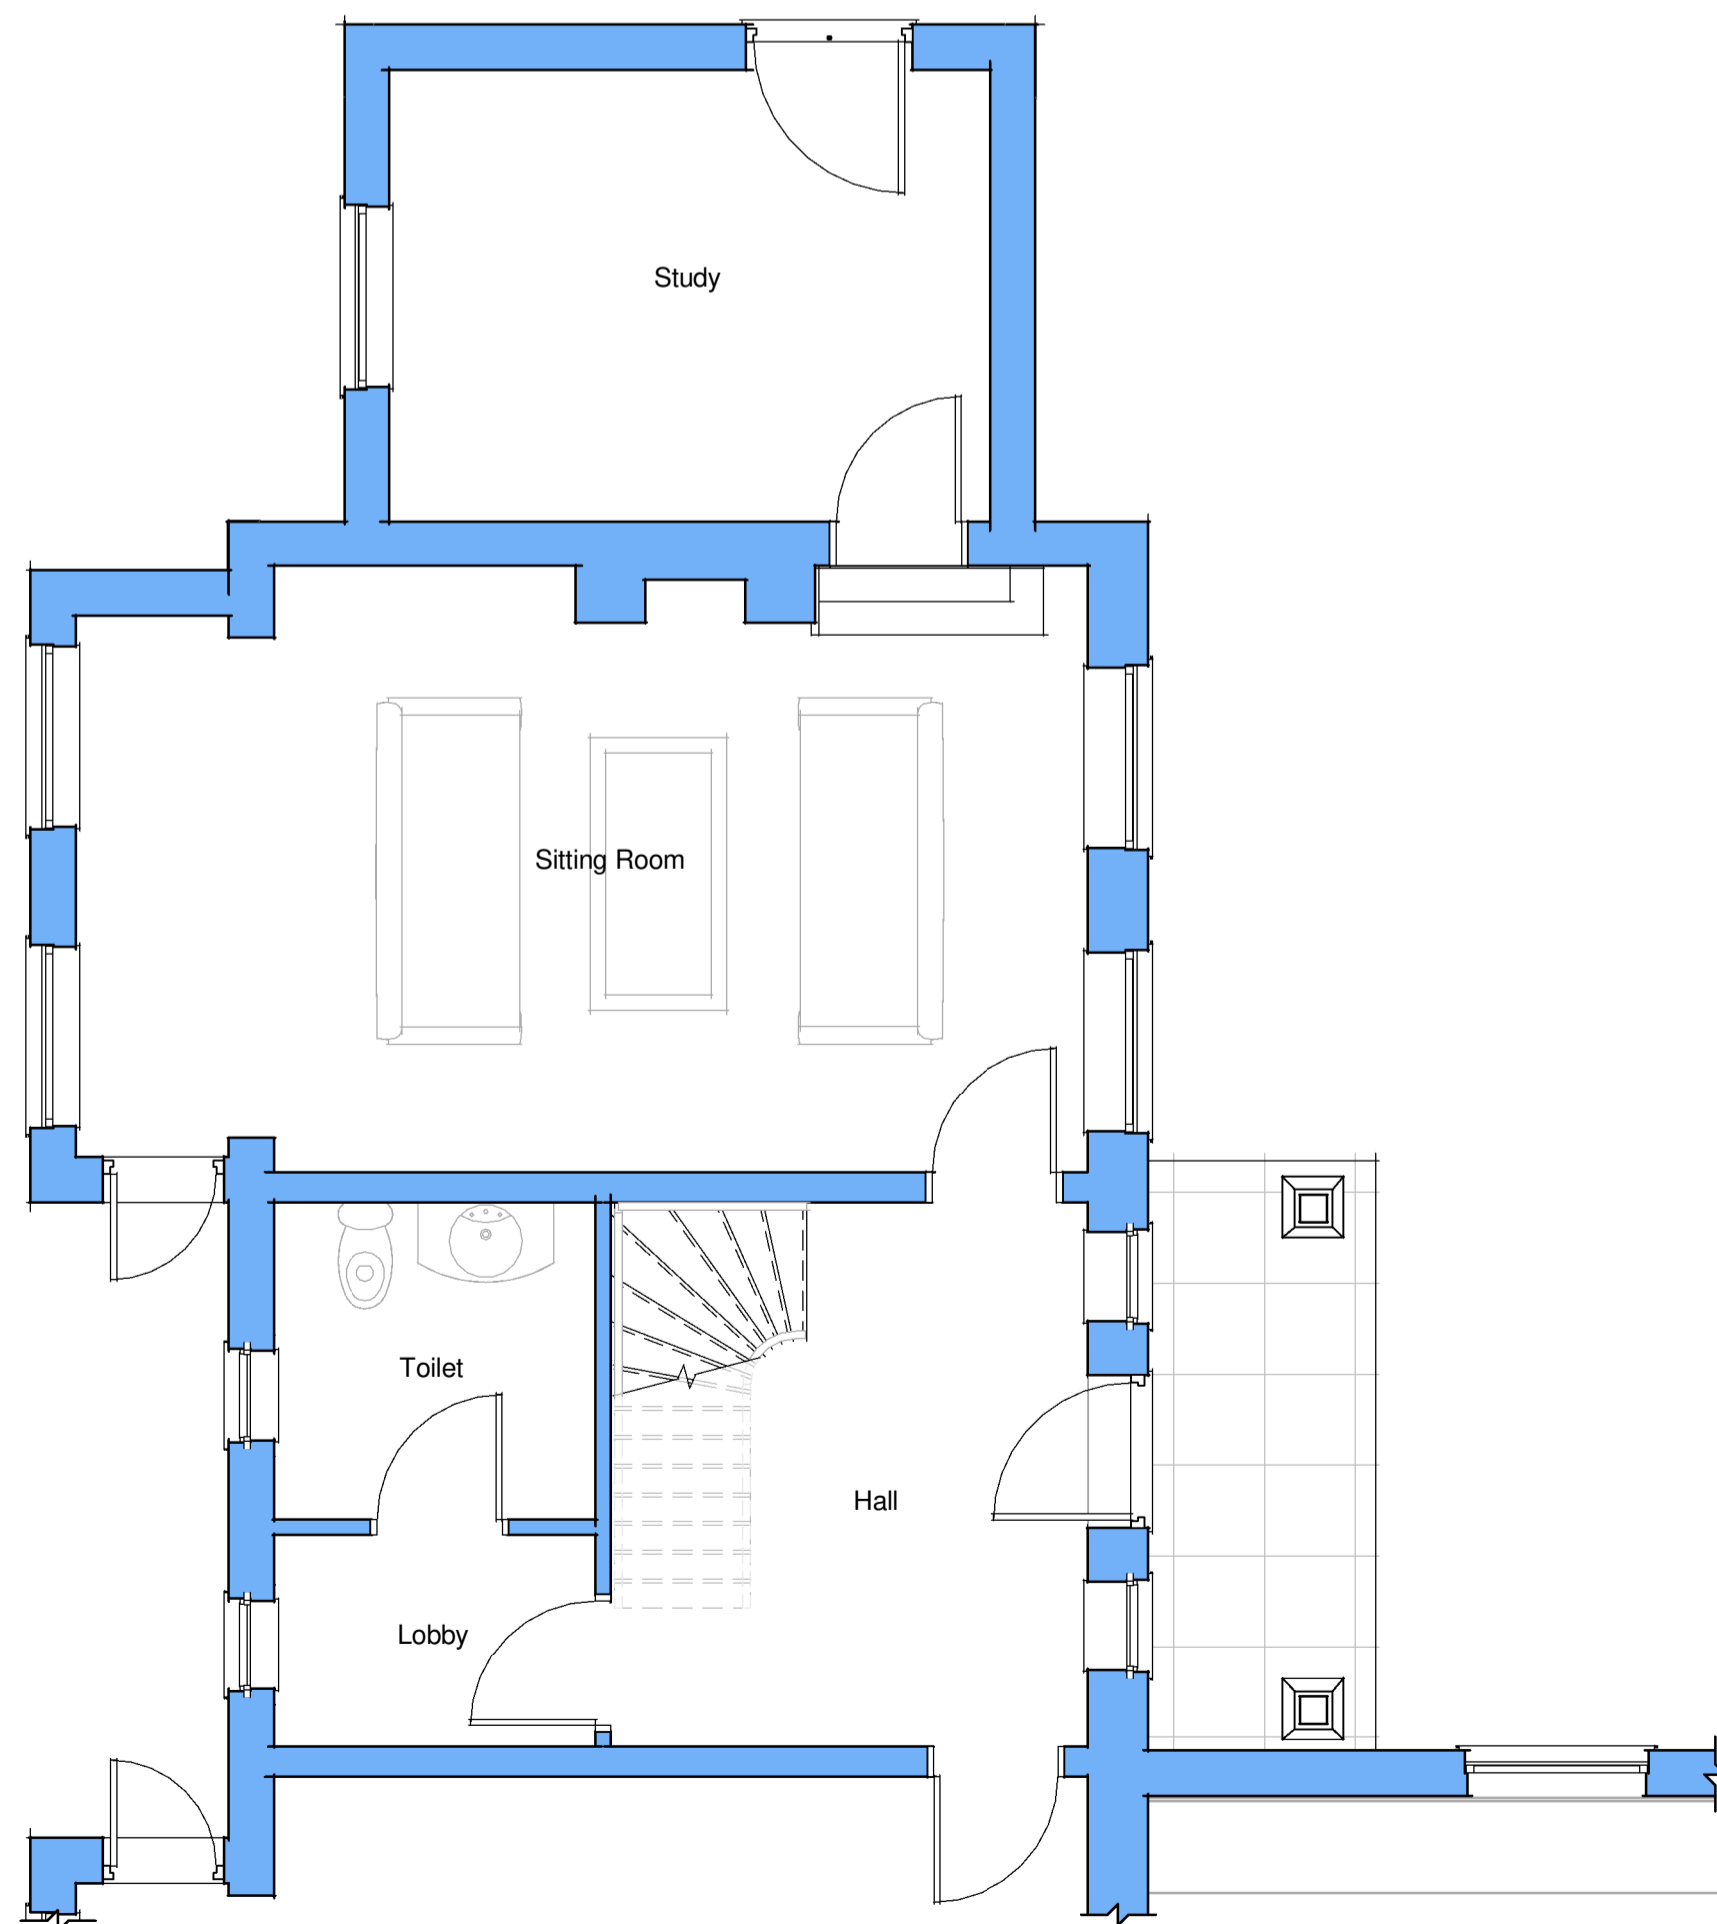

Ground Floor Plan
1 : 50

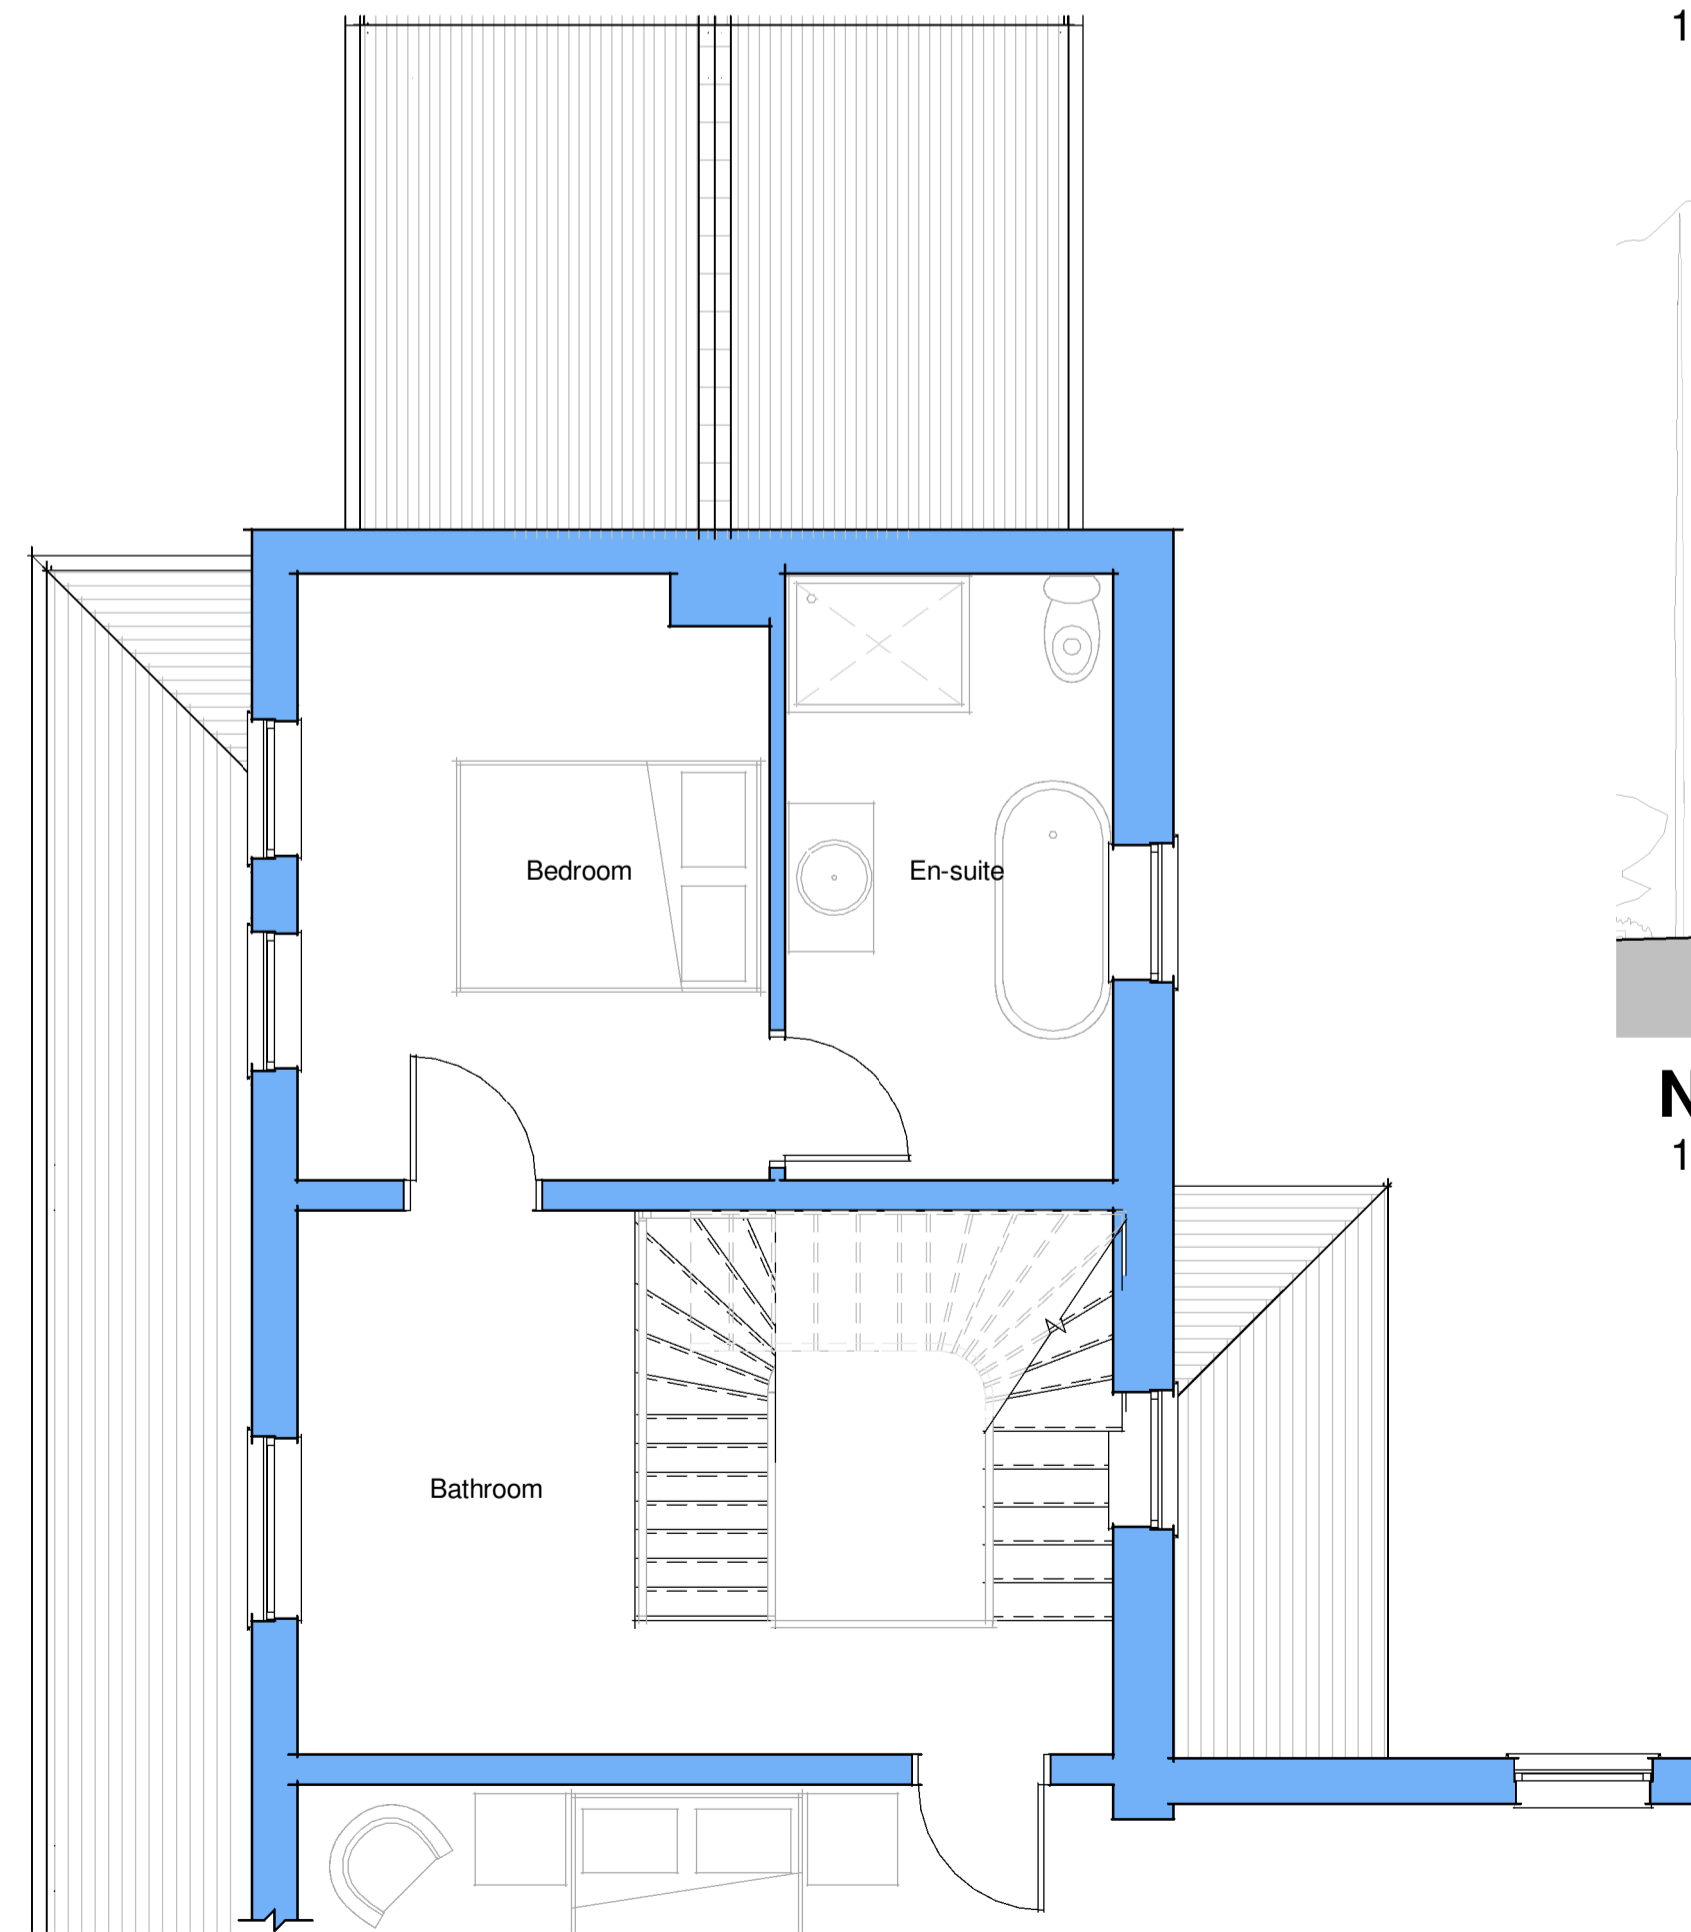 


First Floor Plan
1 : 50



North Elevation
1 : 100

Rev.	Date	Revision Notes
------	------	----------------

Existing

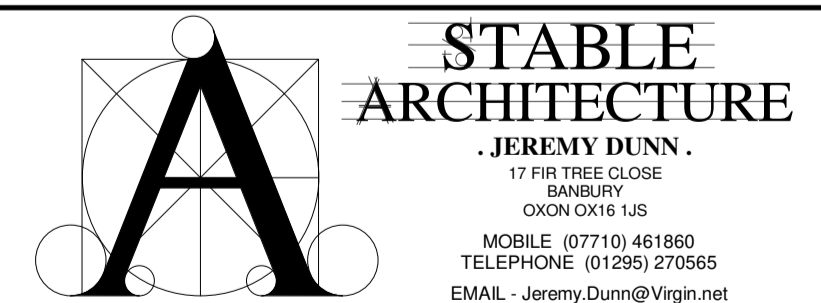

Job:
Pebble Hill Farm
Bledington

Client:
Mr & Mrs R. Wilson
Pebble Hill Farm
Bledington

Drawing No:	Date	Scale
7838-01	12/12/2023	As indicated@A1