


Notes  
Verify all dimensions on site

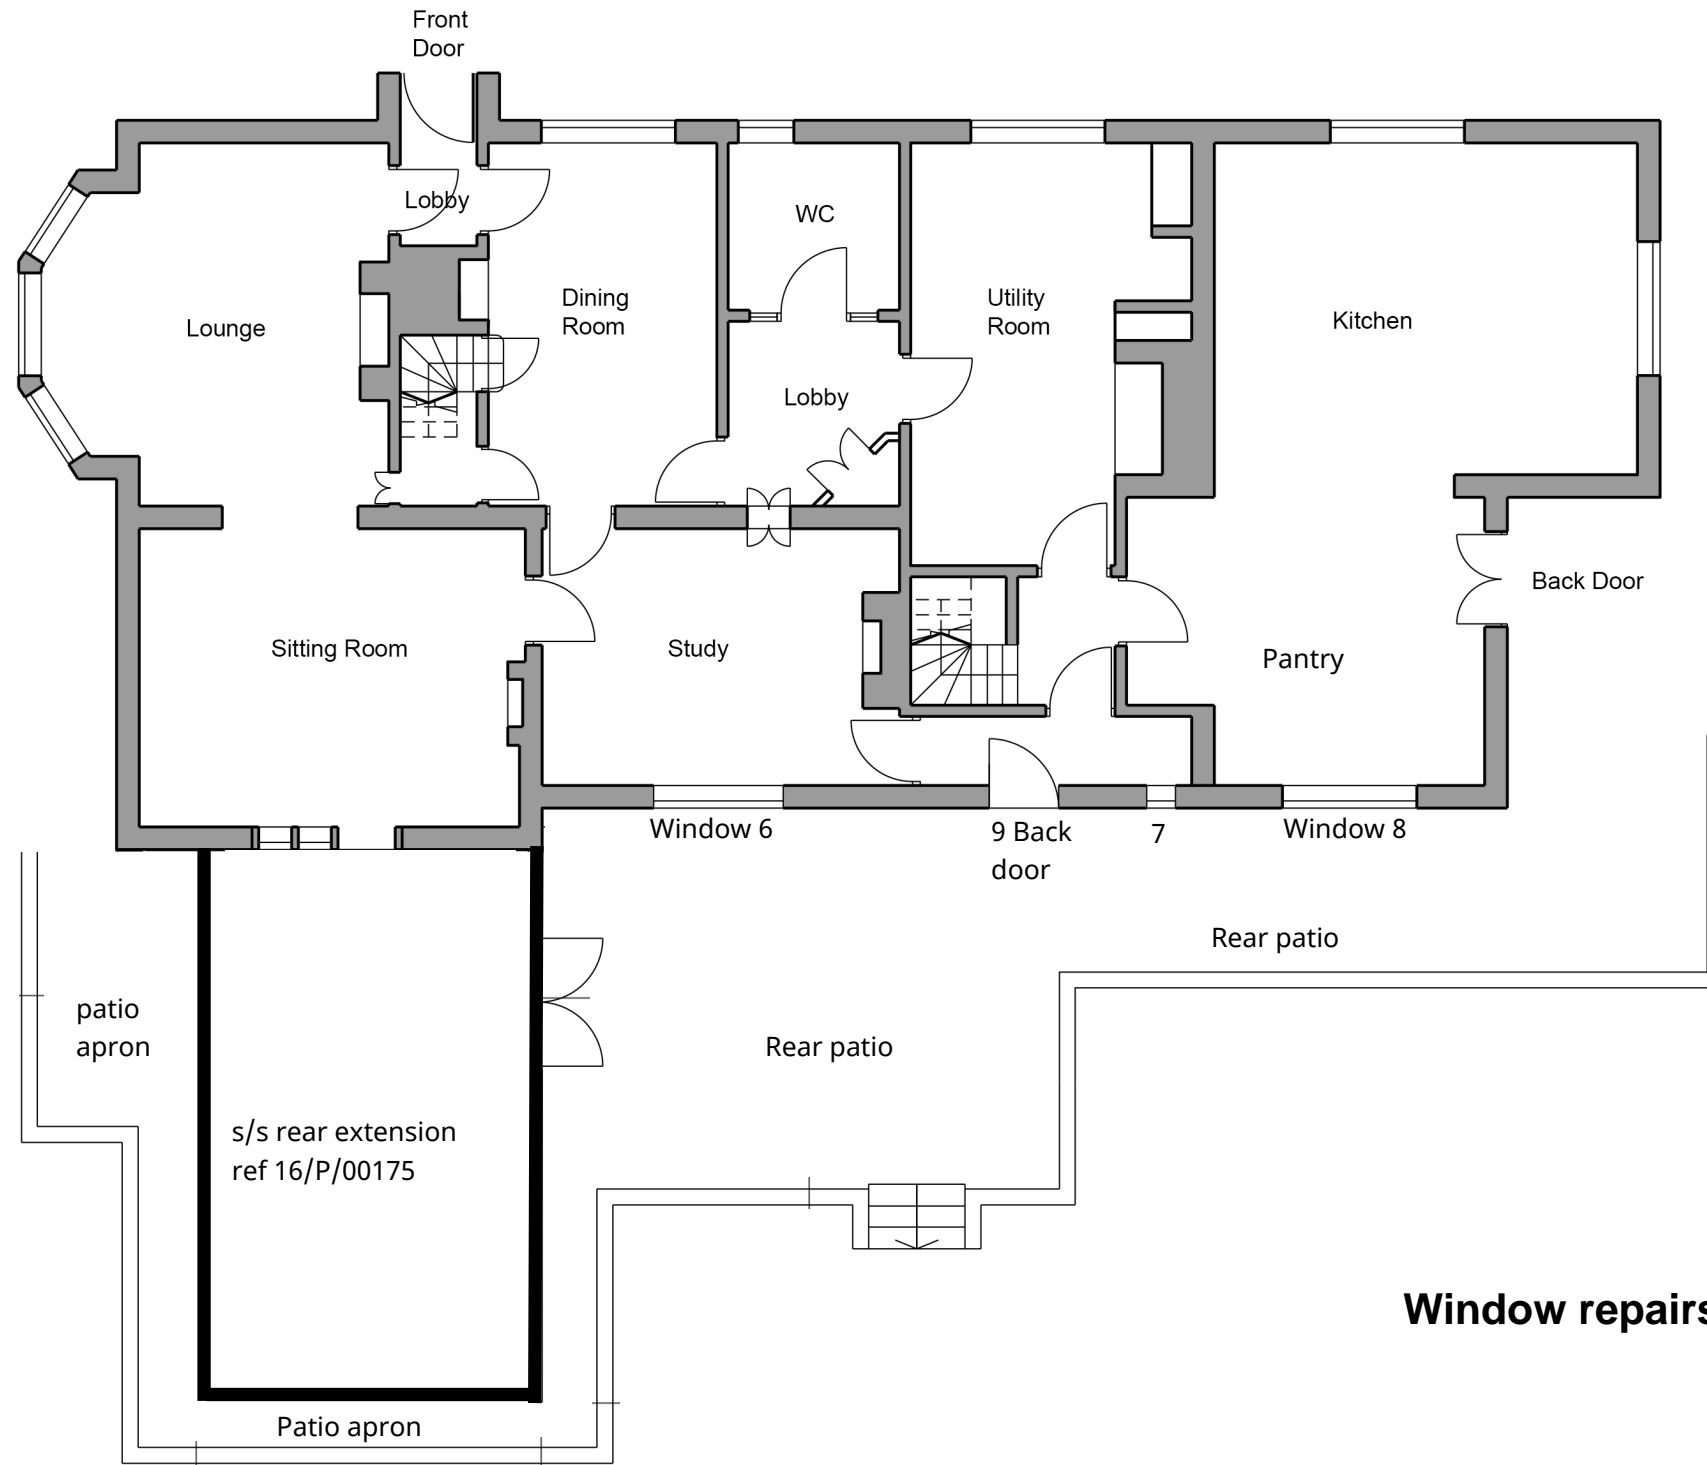

**Window repairs at rear**

Existing and proposed ground floor plans  
Window and back door repairs only

**Scale: 1:100 @A3**

**Plan: EX-02**



**Site: The Cottage, Rose Lane, Ripley GU23 6NE**

**Applicants: Mr/s Prowse**