



Notes  
Verify all dimensions on site

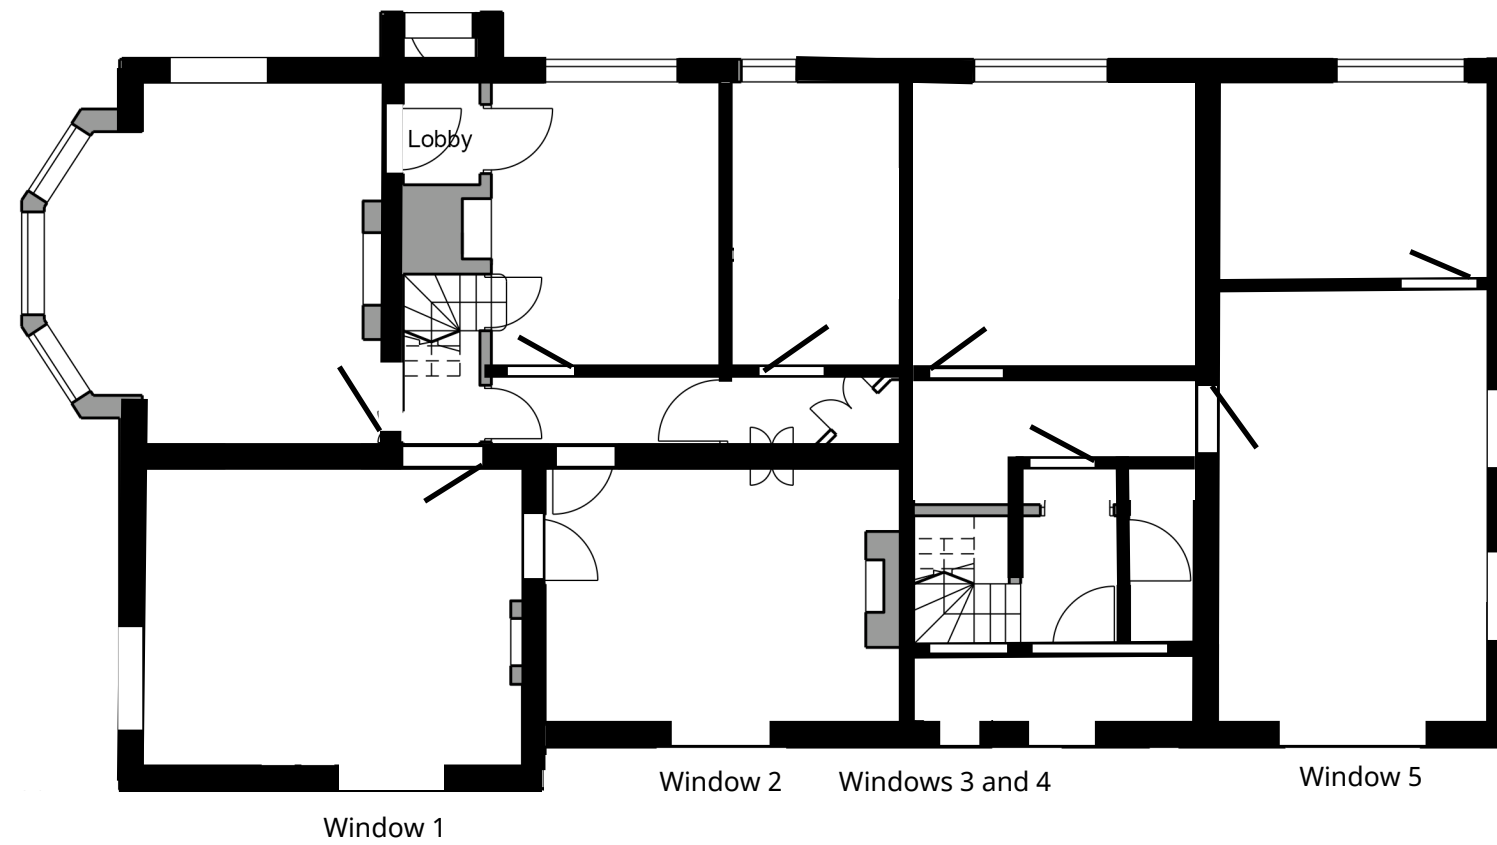

Existing and proposed first floor plans  
Window repairs at rear only

Scale: 1:100 @A3

Plan: EX-03

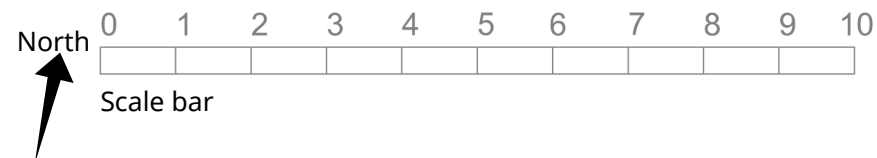

Site: The Cottage, Rose Lane, Ripley GU23 6NE

Applicants: Mr/s Prowse