


EXISTING REAR ELEVATION 1:50





PROPOSED REAR ELEVATION 1:50

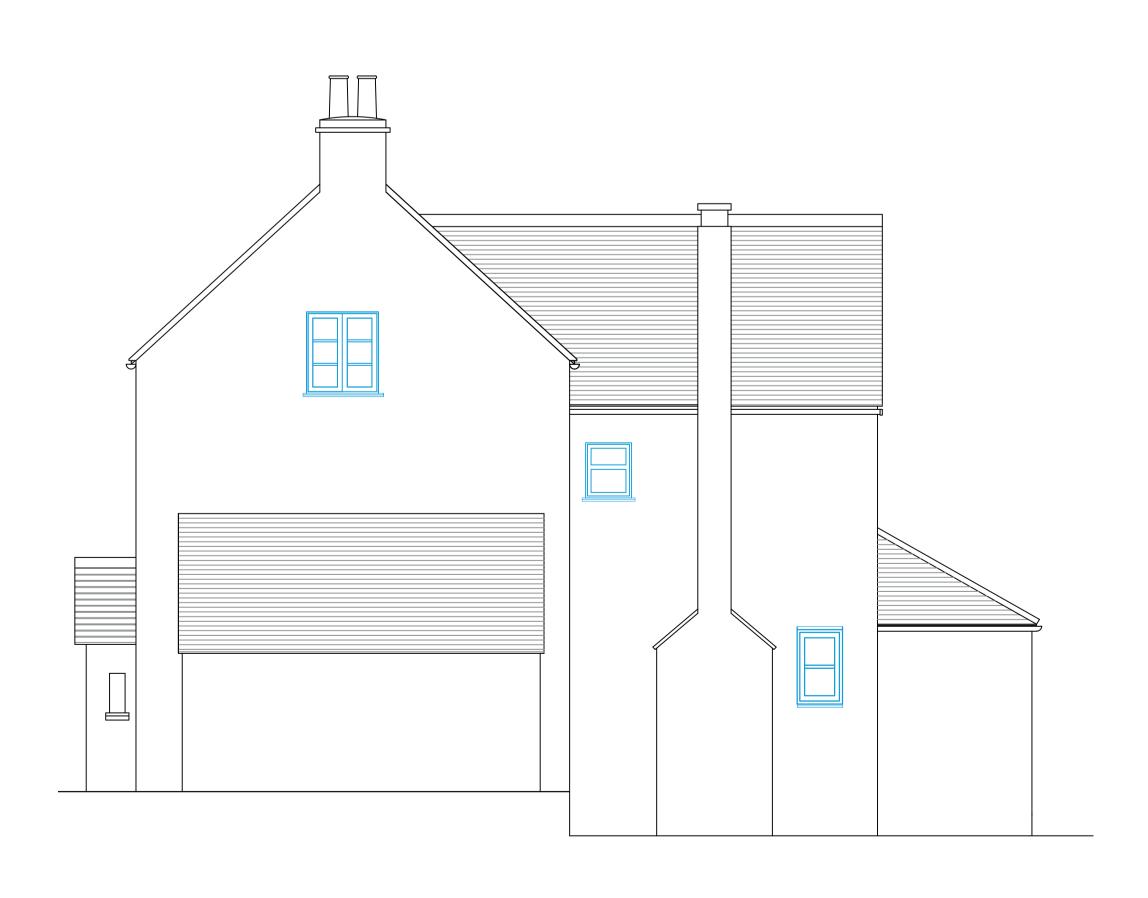



Title PROPOSED WINDOW REPLACEMENT

Property Address SOUTH VIEW, LOWER STREET, WHITESHILL, STROUD GL6 6AR

Drawing Date 21/01/2024

Drawing No. 01

Paper Size A1

Drawing Scale 1:50