


FIRST FLOOR PLAN



GROUND FLOOR PLAN

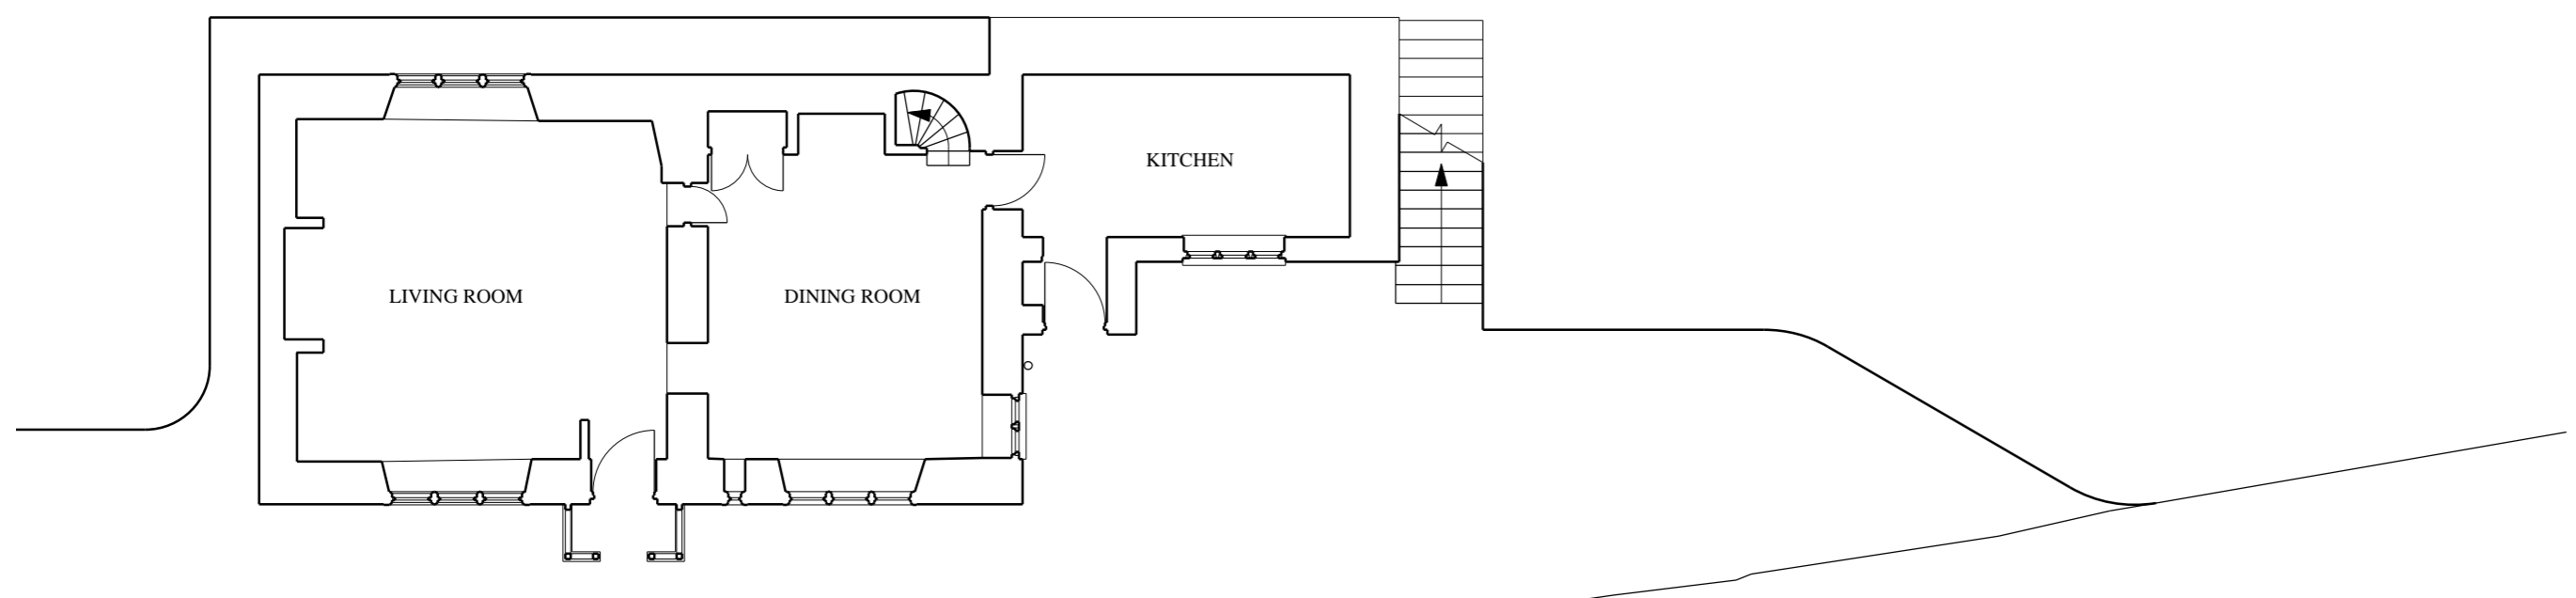


A2 DRAWING AT 1:100 SCALE



SOUTH ELEVATION



NORTH ELEVATION

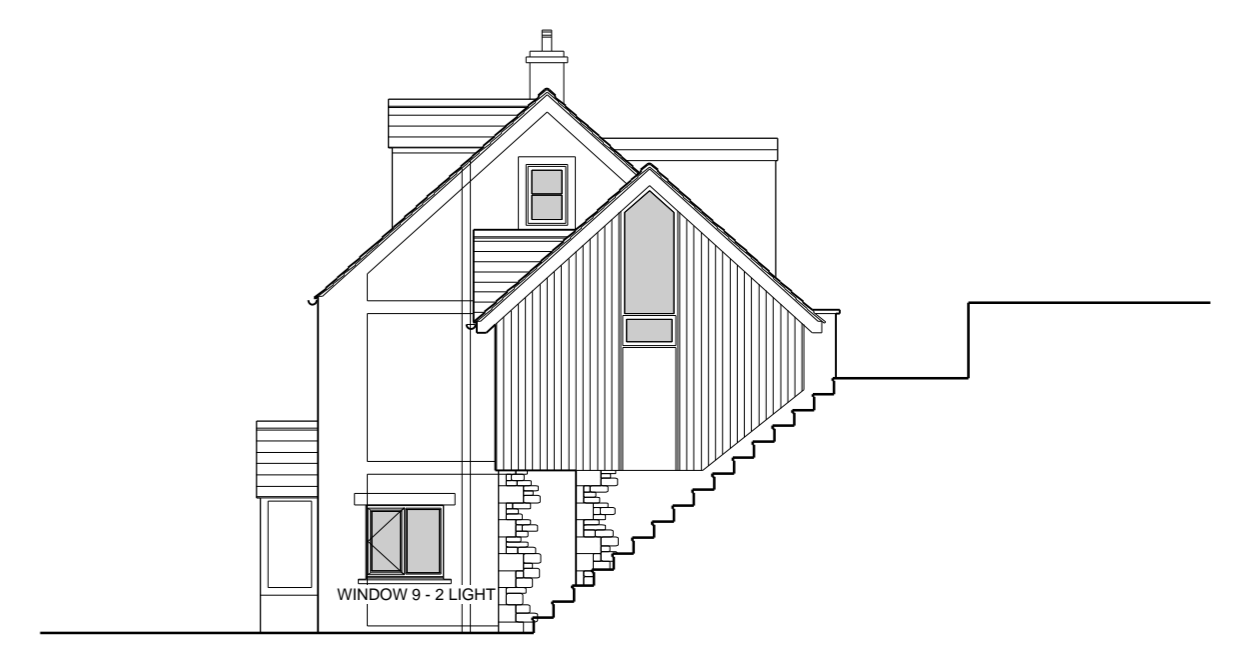

EAST ELEVATION

PROJECT
PROPOSED EXTENSION TO PEAR TREE COTTAGE, RACK HILL, CHALFORD, STROUD GL6 8LA for DAN EXTON
 DRAWING TITLE
 PROPOSED PLANS AND ELEVATIONS
 KEITH ANGUS CHARTERED ARCHITECT /
 THE OLD CO-OP, BREWERY LANE, NAILSWORTH, STROUD, GLOUCESTERSHIRE GL6 0JQ

SCALE
 1 : 100

DATE
 APRIL 2018

DRAWING NUMBER
18/472/04

REVISION