



Notes:
 Do not scale, use figured dimensions only.
 Dimensions to be verified on site prior to commencement of site works and ordering of materials / components.
 Any discrepancies to be reported to CA Architectural Services.
 This drawing is copyright of CA Architectural Services




PROPOSED REAR ELEVATION
 SCALE 1:100 @ A1

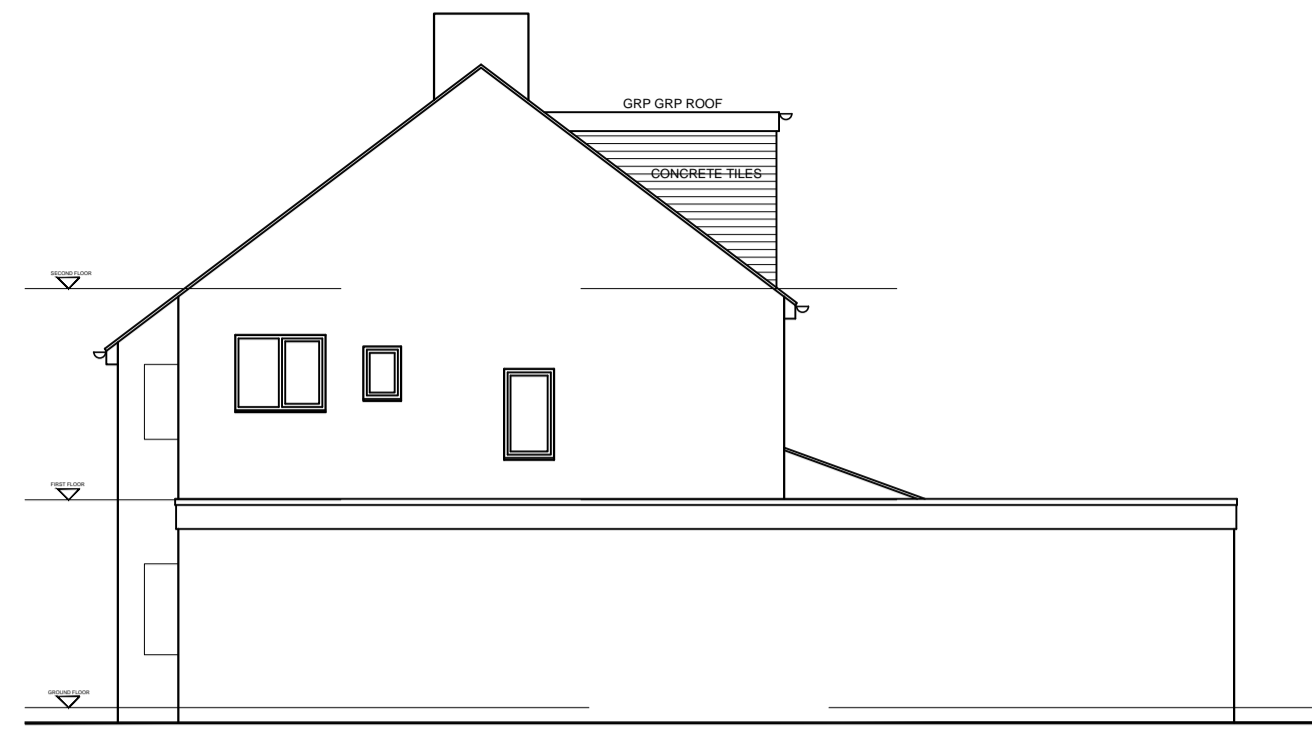


PROPOSED SIDE ELEVATION
 SCALE 1:100 @ A1

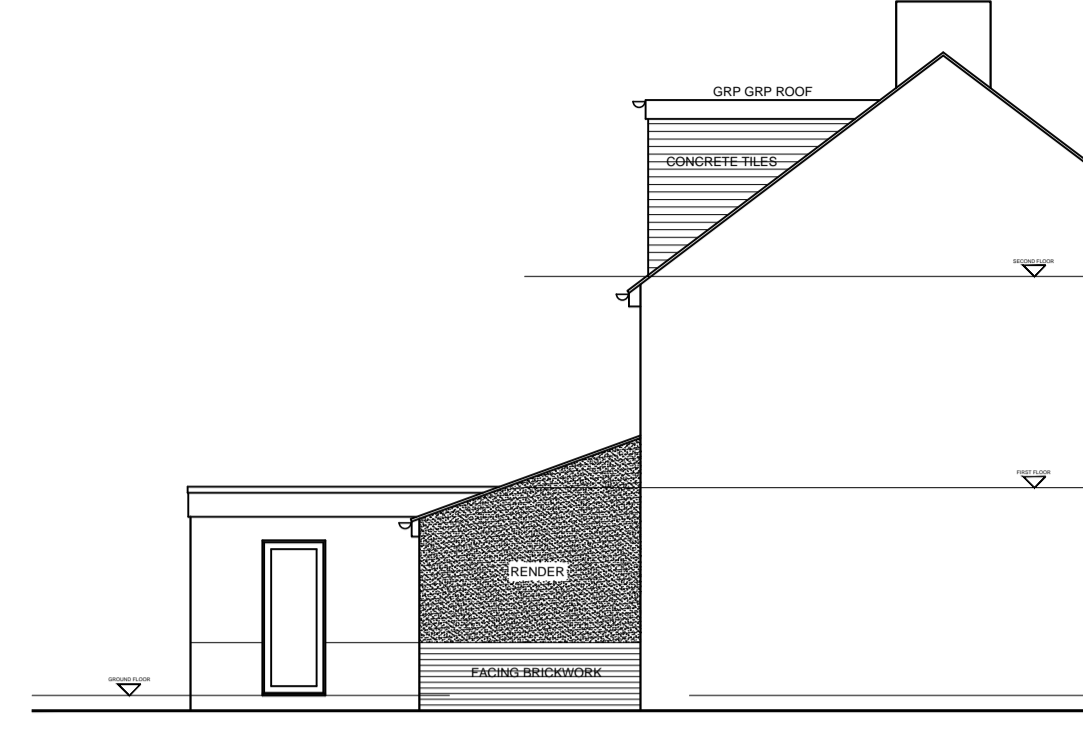


PROPOSED SIDE/ REAR ELEVATION
 SCALE 1:100 @ A1

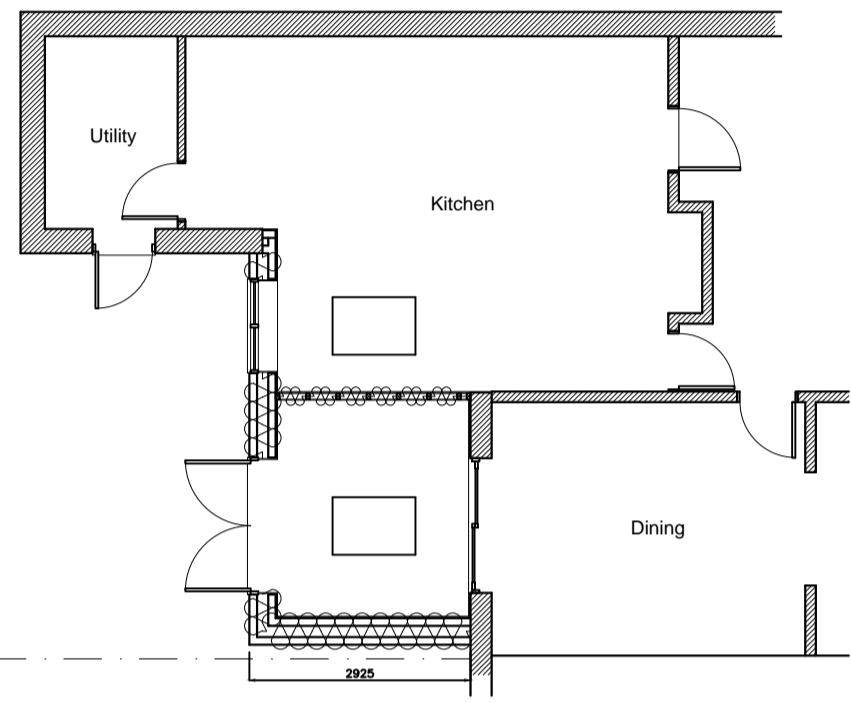


PROPOSED PART GROUND FLOOR PLAN
 SCALE 1:100 @ A1

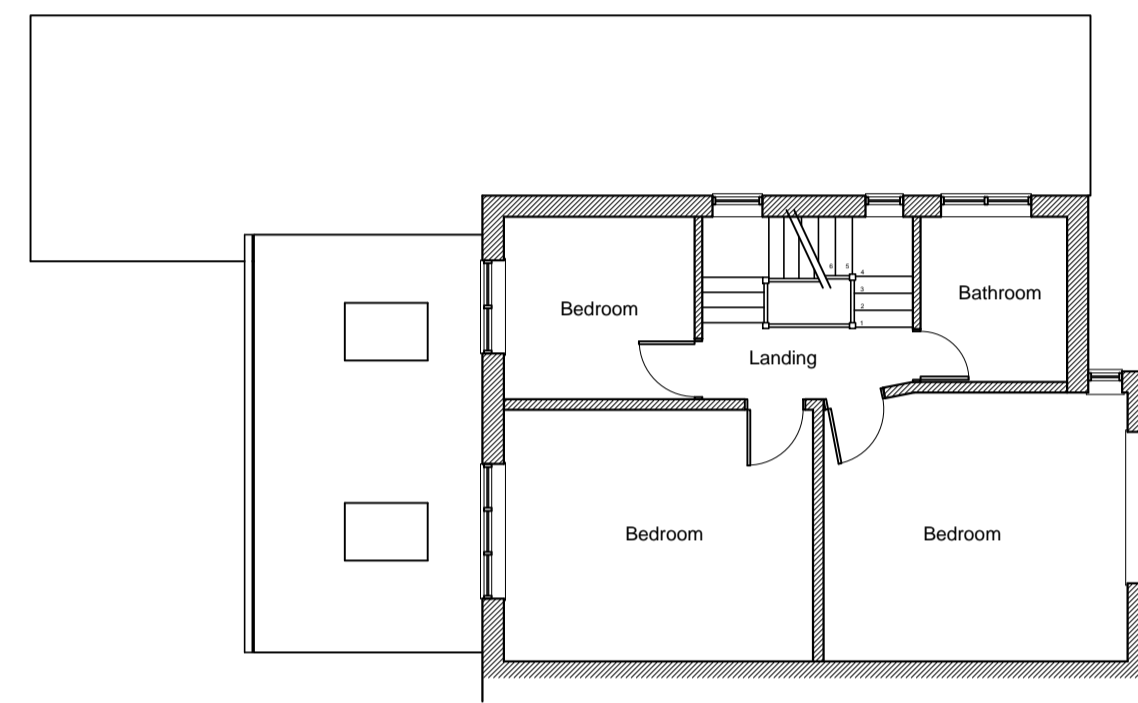

PROPOSED FIRST FLOOR PLAN
 SCALE 1:100 @ A1

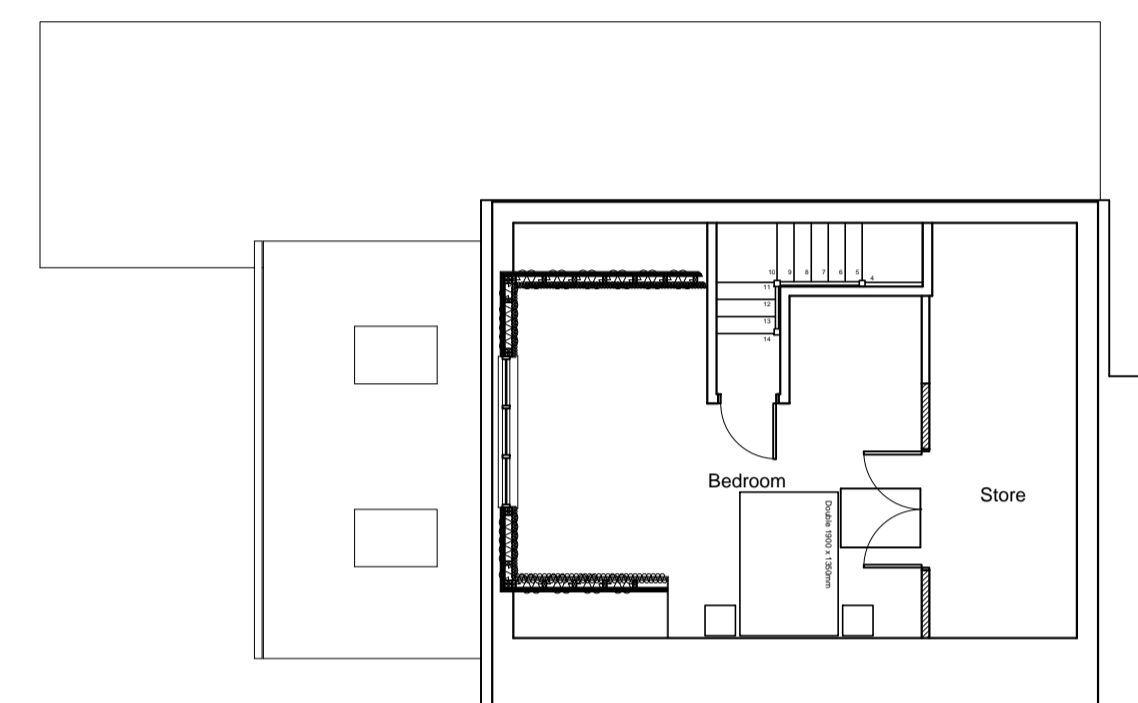


PROPOSED SECOND FLOOR PLAN
 SCALE 1:100 @ A1

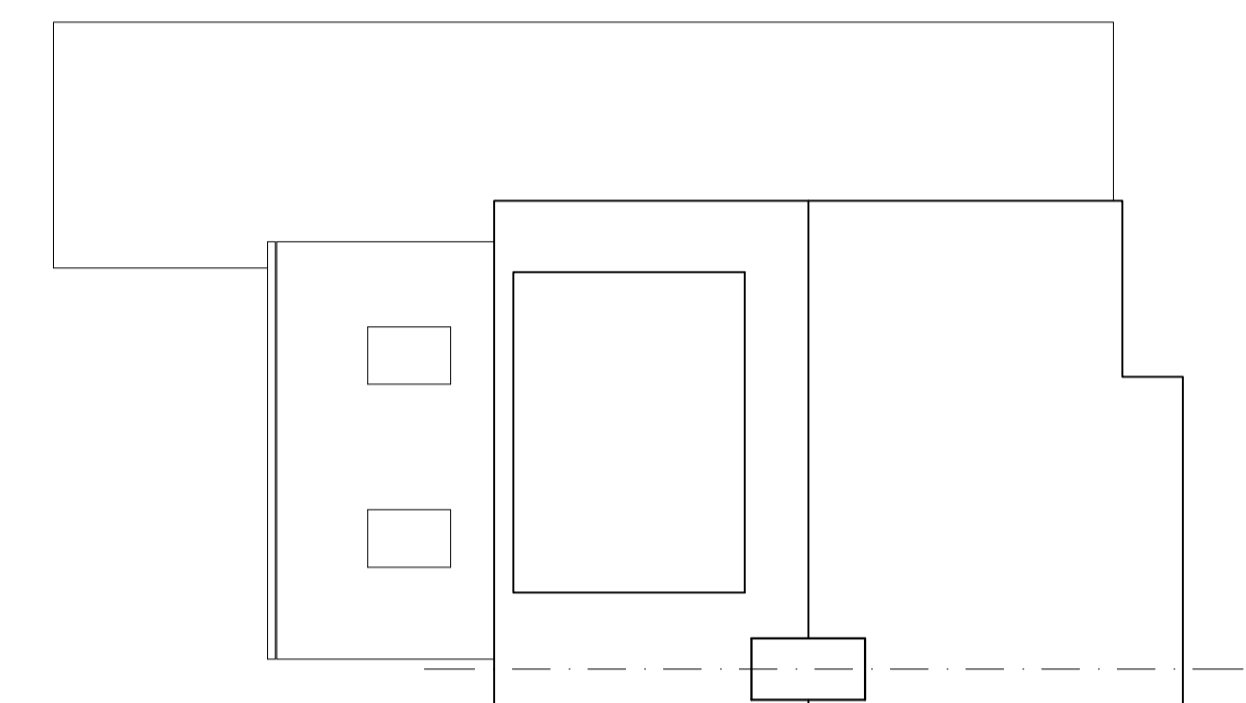


PROPOSED ROOF PLAN
 SCALE 1:100 @ A1




EXISTING REAR ELEVATION
 SCALE 1:100 @ A1

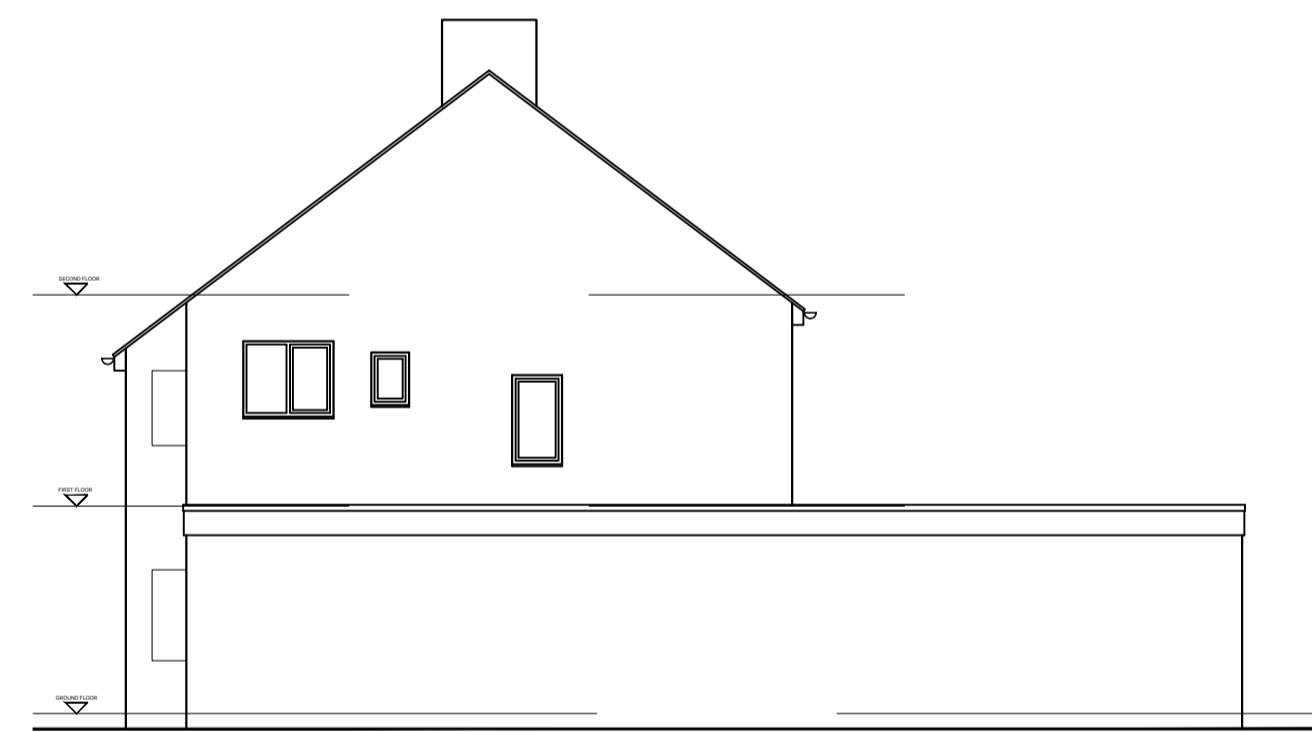


EXISTING SIDE ELEVATION
 SCALE 1:100 @ A1

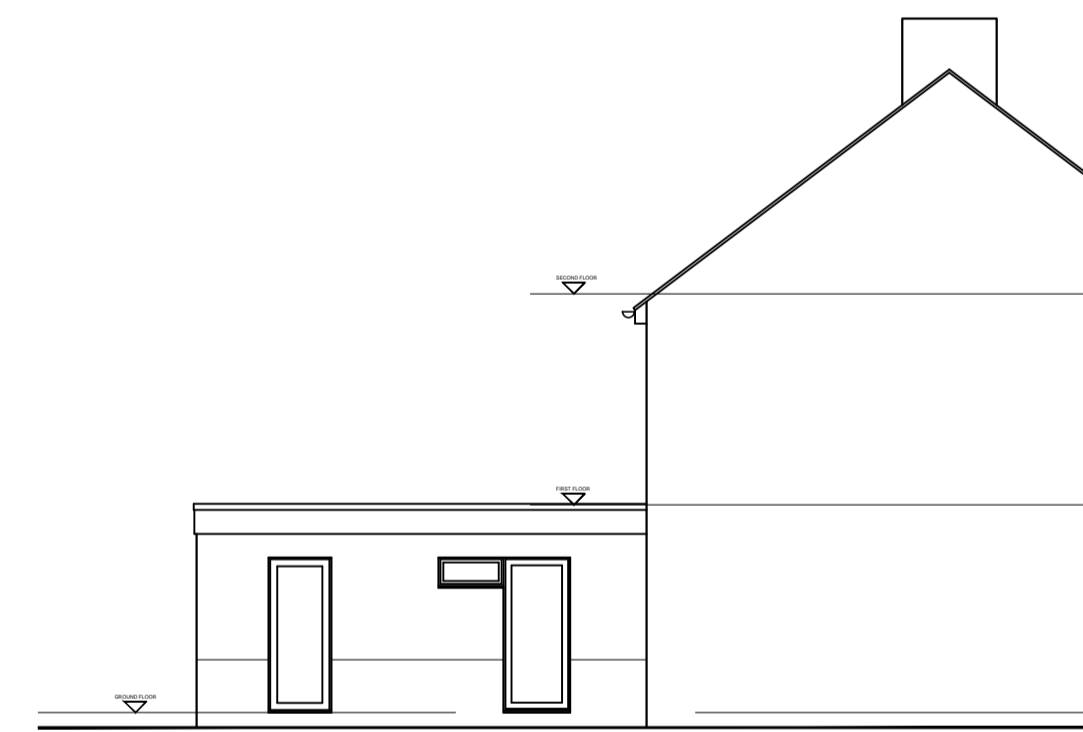


EXISTING SIDE/ REAR ELEVATION
 SCALE 1:100 @ A1

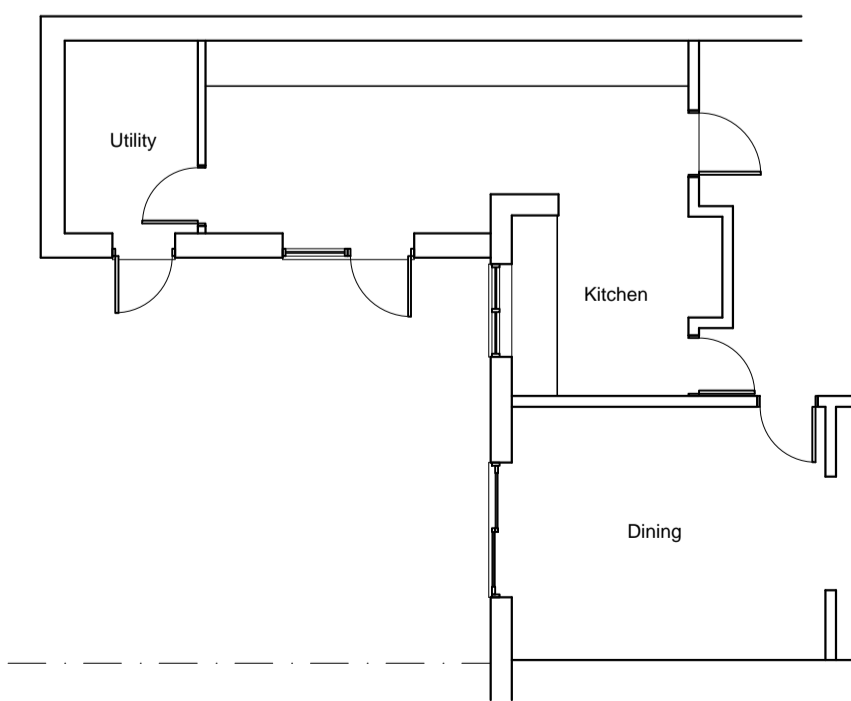


EXISTING PART GROUND FLOOR PLAN
 SCALE 1:100 @ A1

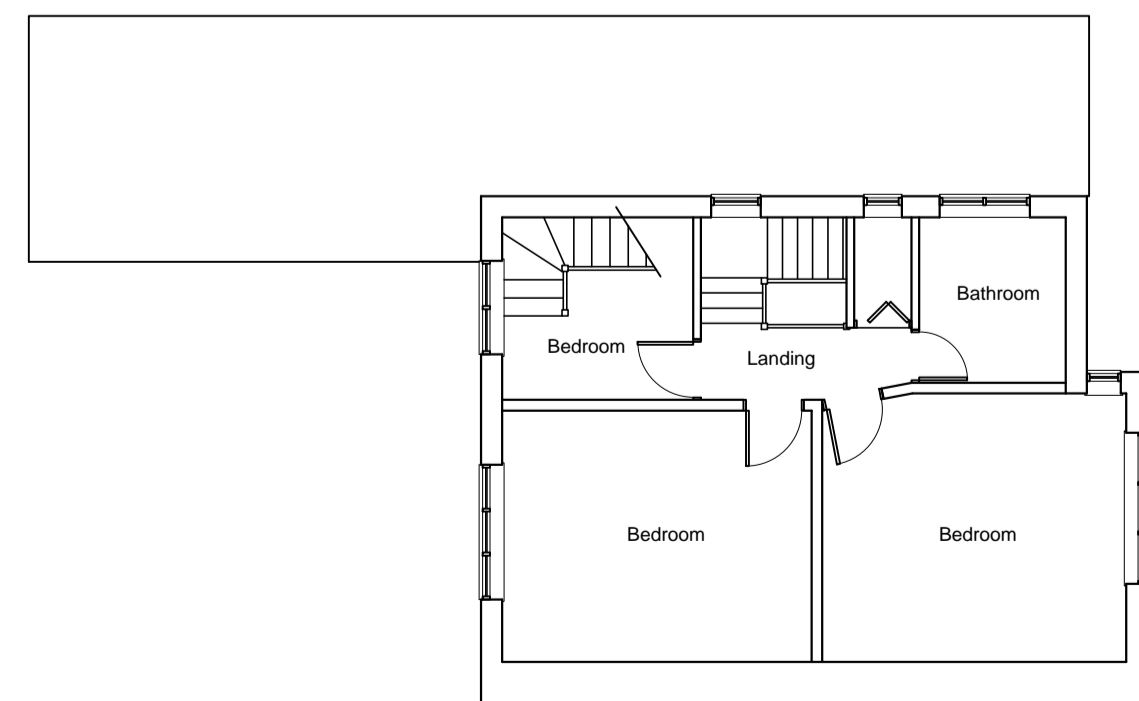


EXISTING FIRST FLOOR PLAN
 SCALE 1:100 @ A1

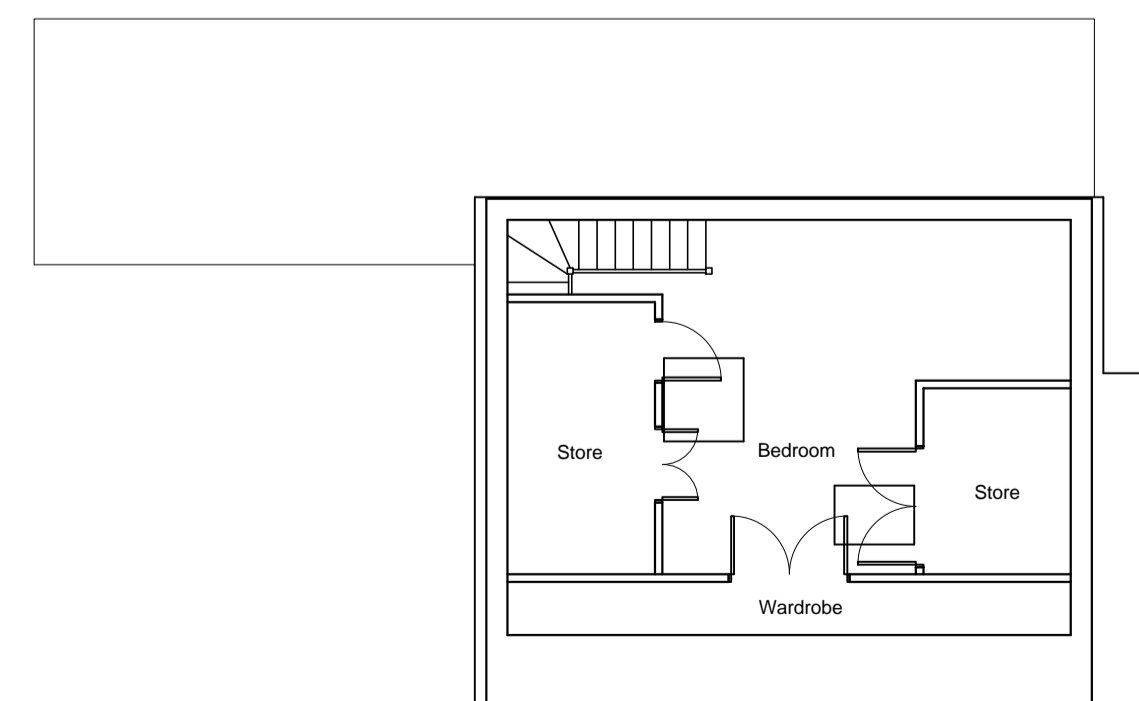

EXISTING SECOND FLOOR PLAN
 SCALE 1:100 @ A1

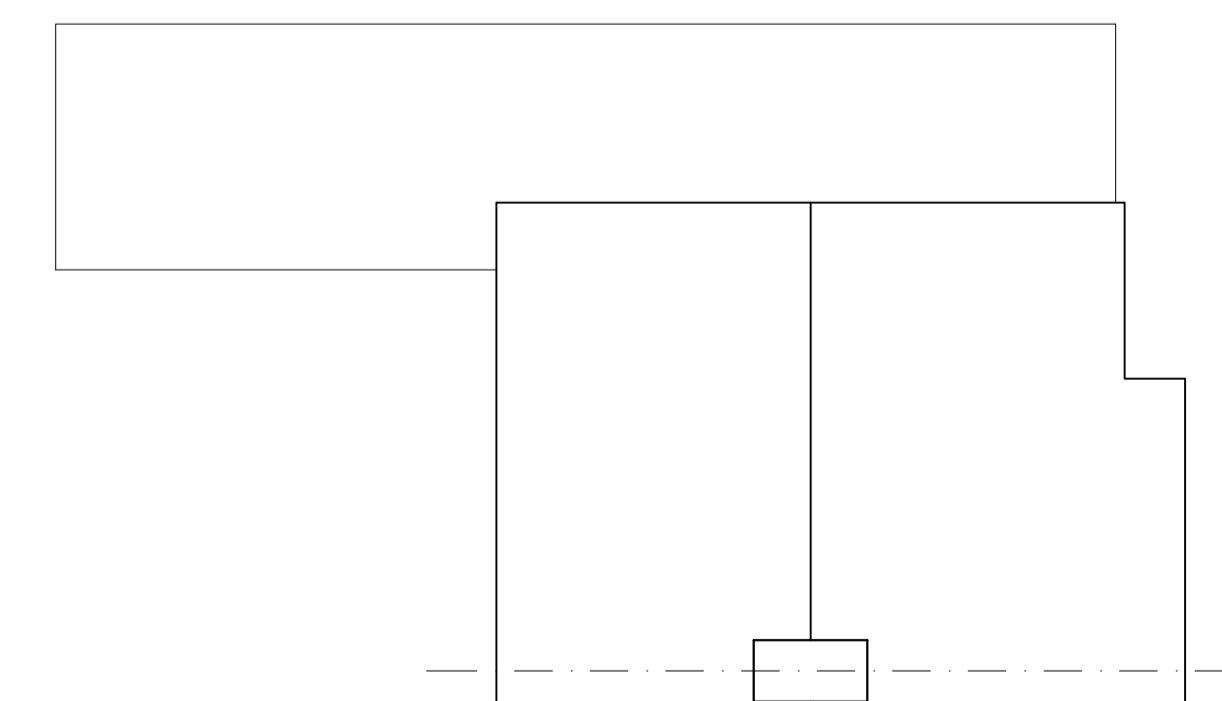

EXISTING ROOF PLAN
 SCALE 1:100 @ A1

 

6 Rock Ford Drive
 Stamford Bridge
 York
 YO411SF

Tel: 01759 361998
 Mob: 07989 663243

Email: info@ca-architectural.co.uk
 www.ca-architectural.co.uk

Client
Mr and Mrs Adams

Project
 18 Westminster Road
 York
 YO30 6LY

Drawing Title
Existing and Proposed Plans and Elevations

Scale 1:100@A1 Date December 2023

Drawn by CPA

Drawing No. 2023/161/P AL(0)02 Rev.