



Architectural Design
& Drafting Services
Tel: 01904 762691
Mobile: 07913 286205
Email: info@addsyork.co.uk
Web: www.addsyork.co.uk

All Dimensions in millimetres
unless otherwise stated

This drawing must not be
re-issued, loaned or copied without
the permission of ADDS
Tel: 01904 762691

Drawn By
Paul Roberts

Date
October 2023

Proposed Site Plan

Drawing

Project Phase
Planning

Client
Sally Currie
52 Moor Lane
Strensall
York YO32 5UQ

Project
Loft conversion with dormers to front and
rear, new entrance porch, revised car
parking arrangements to front of house
and new vehicle entrance


Rev

Date

A1 1:200

Drawing Number
23-137 SP

Sheet 2 of 2
Revision 0

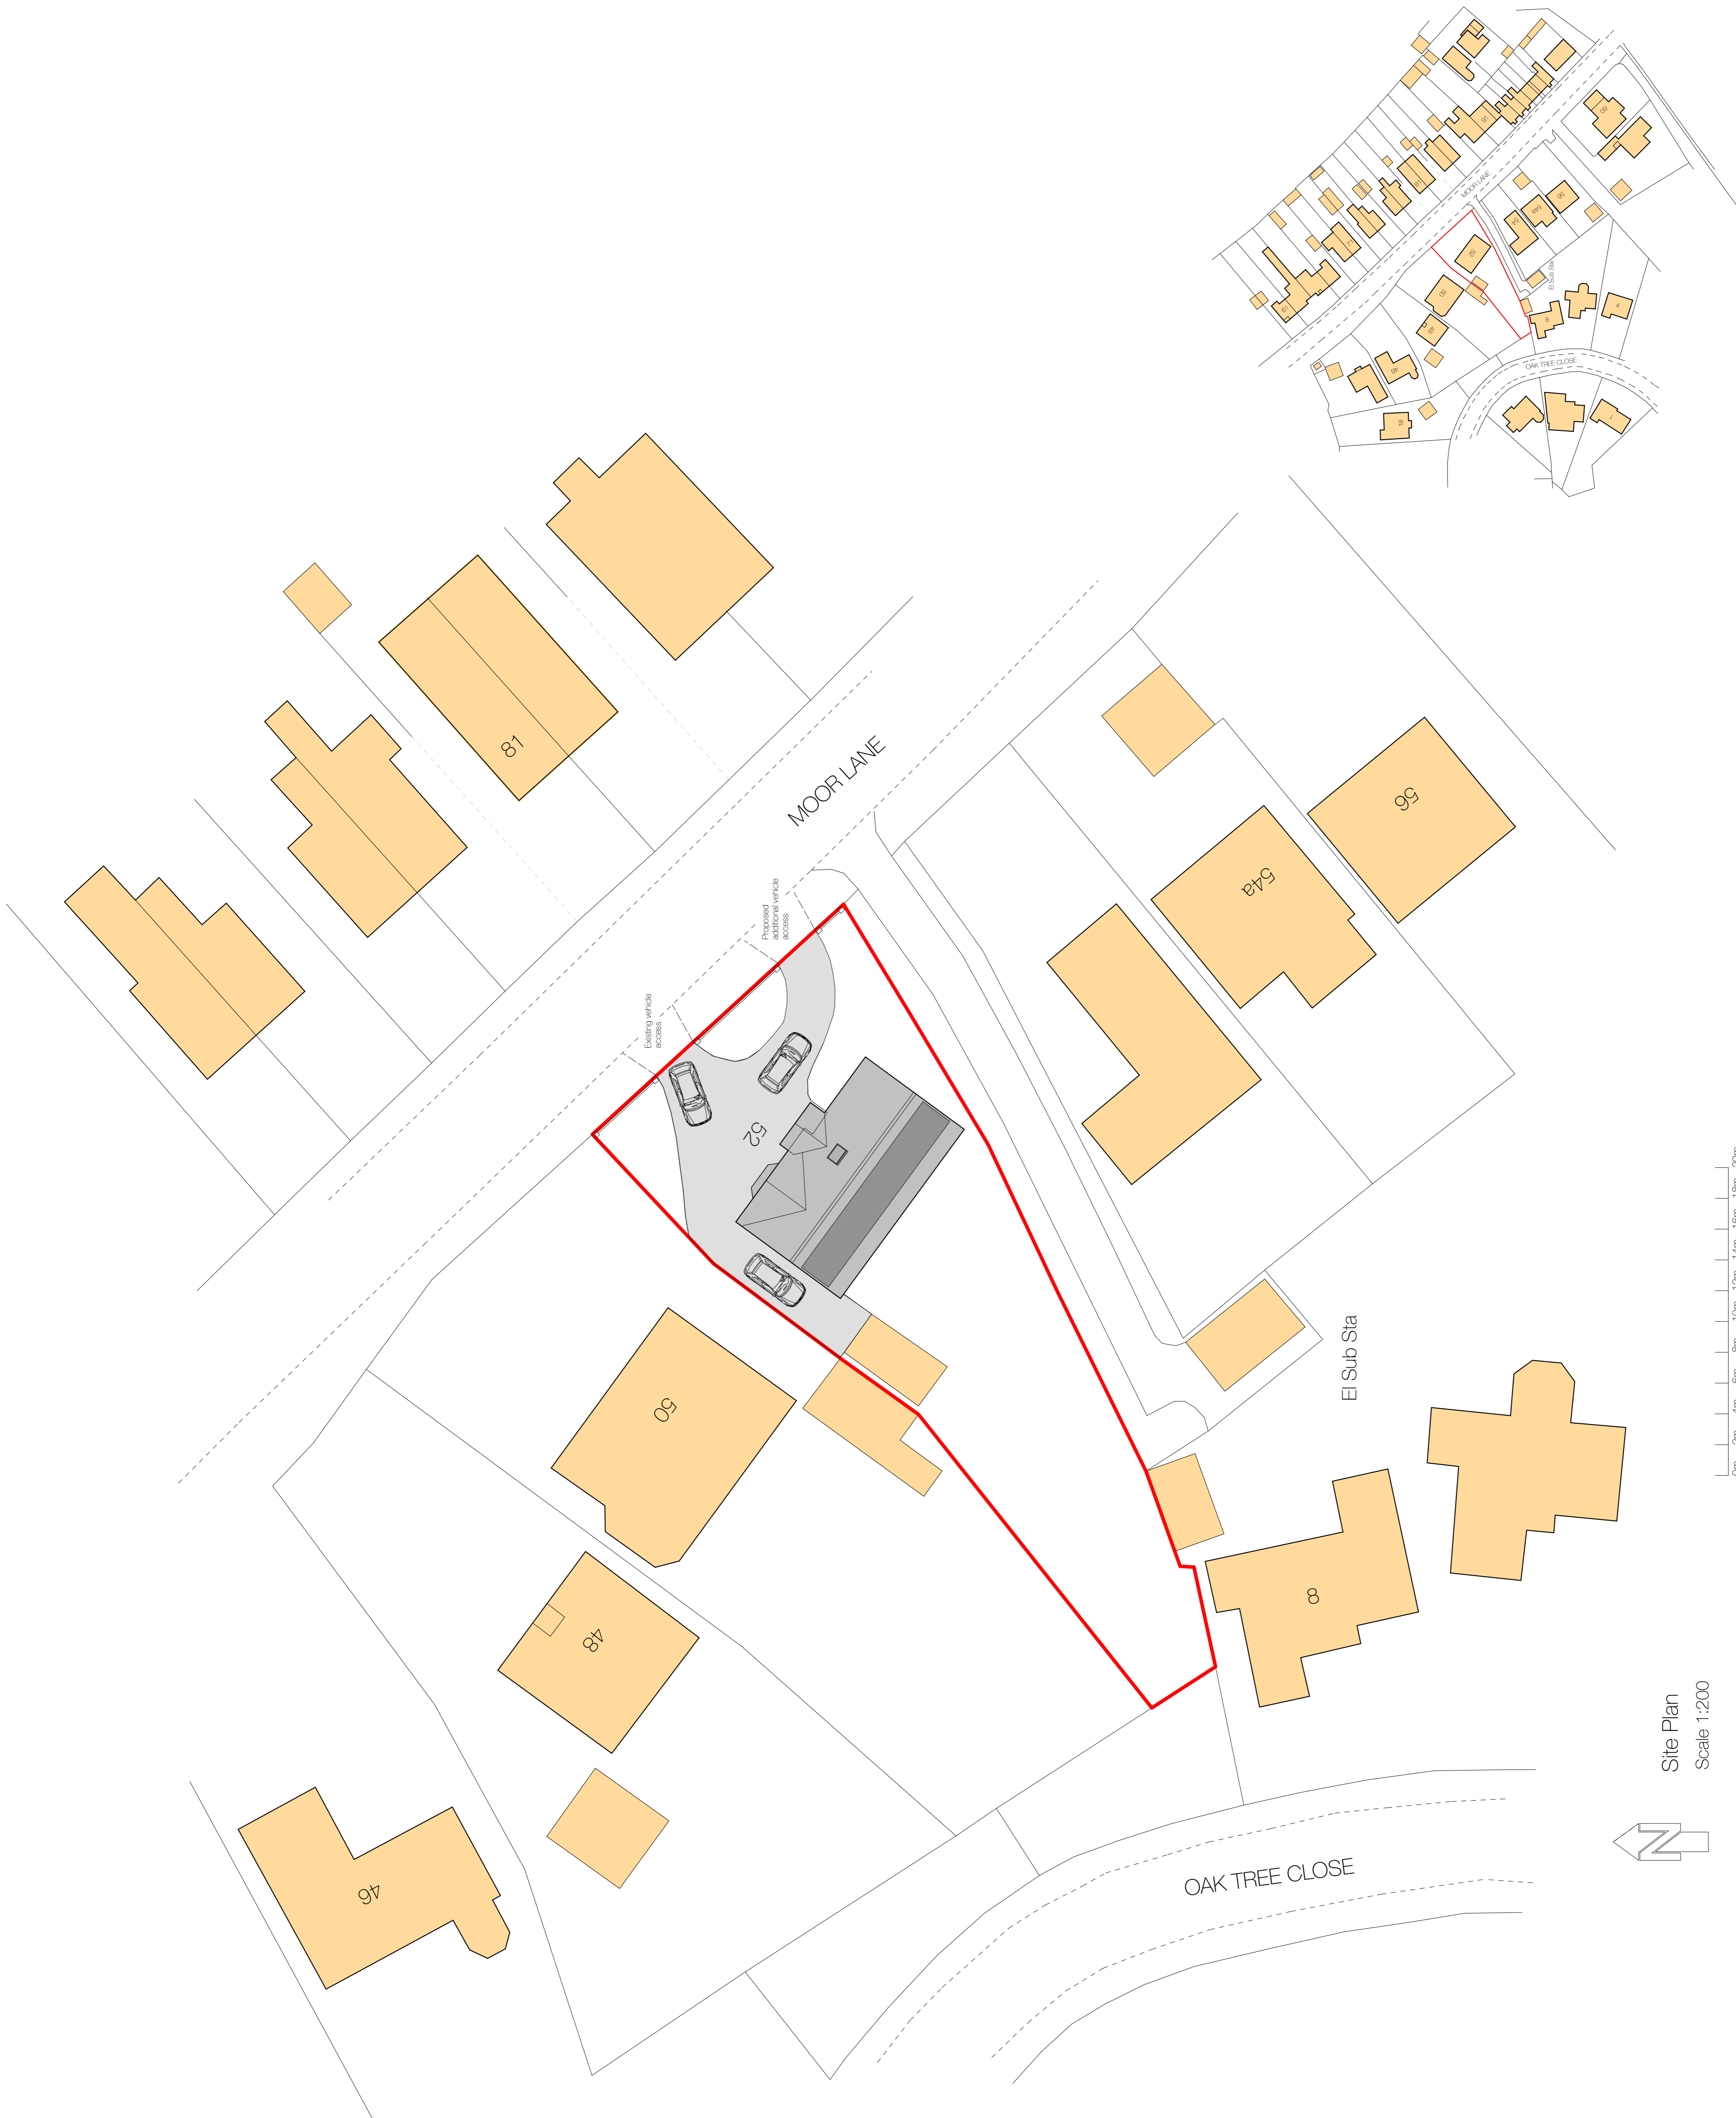

Site Plan
Scale 1:200

This drawing is for Planning Application purpose only