


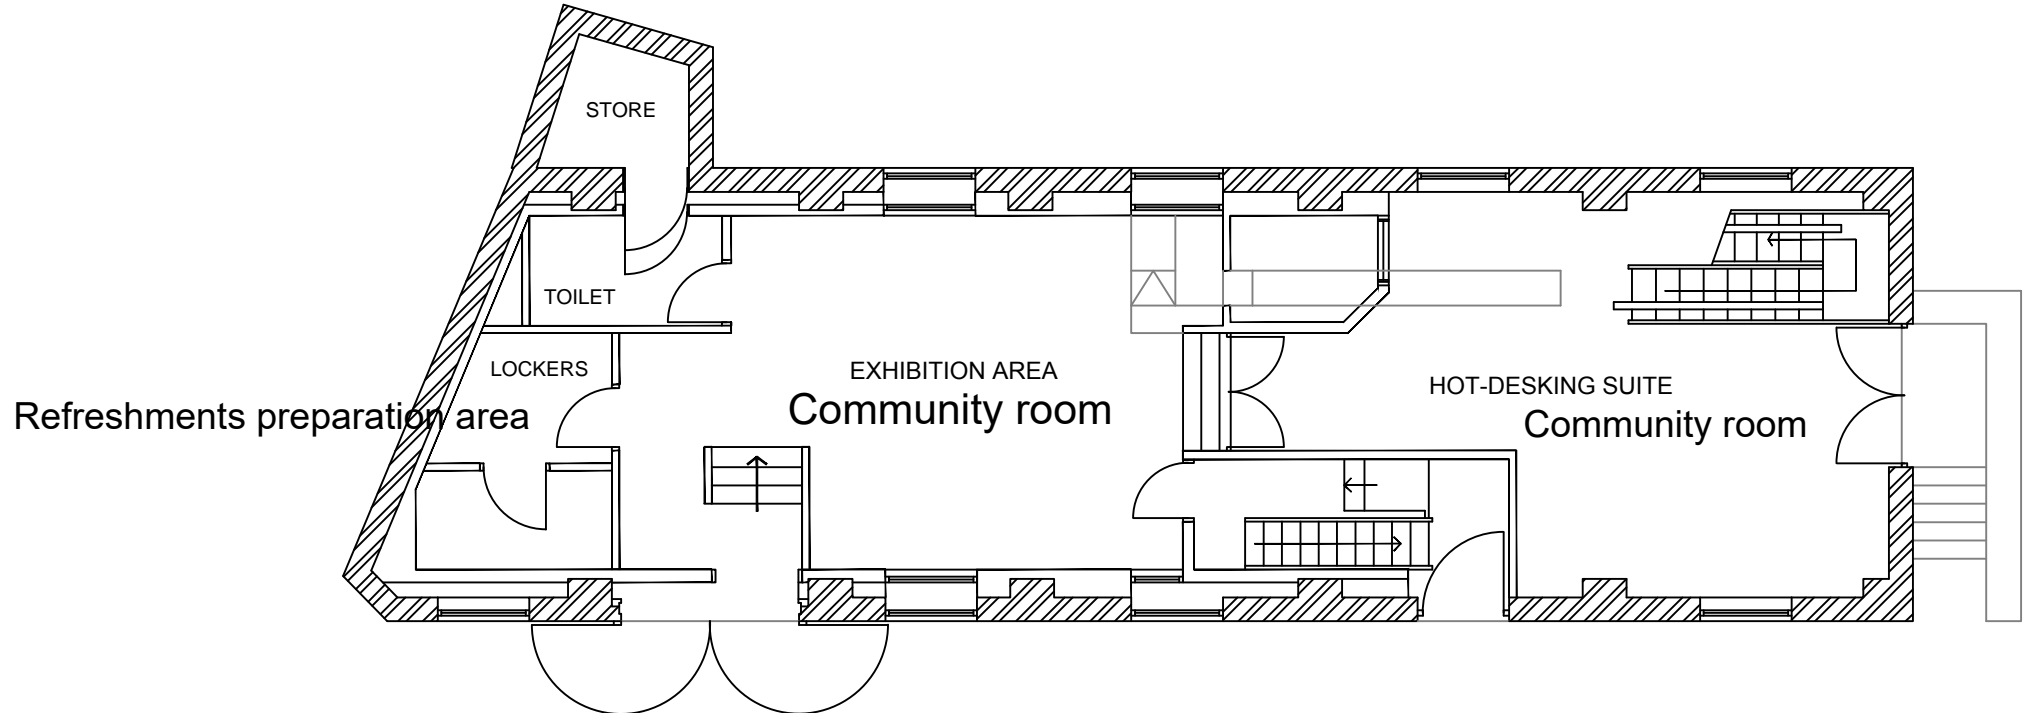
# PROPOSED GROUND FLOOR PLAN

All dimensions must be checked on site and not scaled from this drawing

RESIDUAL DESIGN RISKS- CDM REGS  
ARE IDENTIFIED WITH THIS SYMBOL   
SEE DESIGN RISK SHEET OR LAYOUT

REVISION NOTES

-



GROUND FLOOR

NB: All areas given are approximate

A			
Rev	Date	Revision	By

Job Title  
**E00920**  
Lendal Bridge Wellington Row  
The Hub Station  
Ground Floor Plan

Drawn	Checked	Authorised
-------	---------	------------

Date	Scale@A3
NOV 2012	1:100

Issue Status:  
**Planning**

Drawing Number	Revision
<b>E00920</b>	