
 


24/01/04 Site Plan

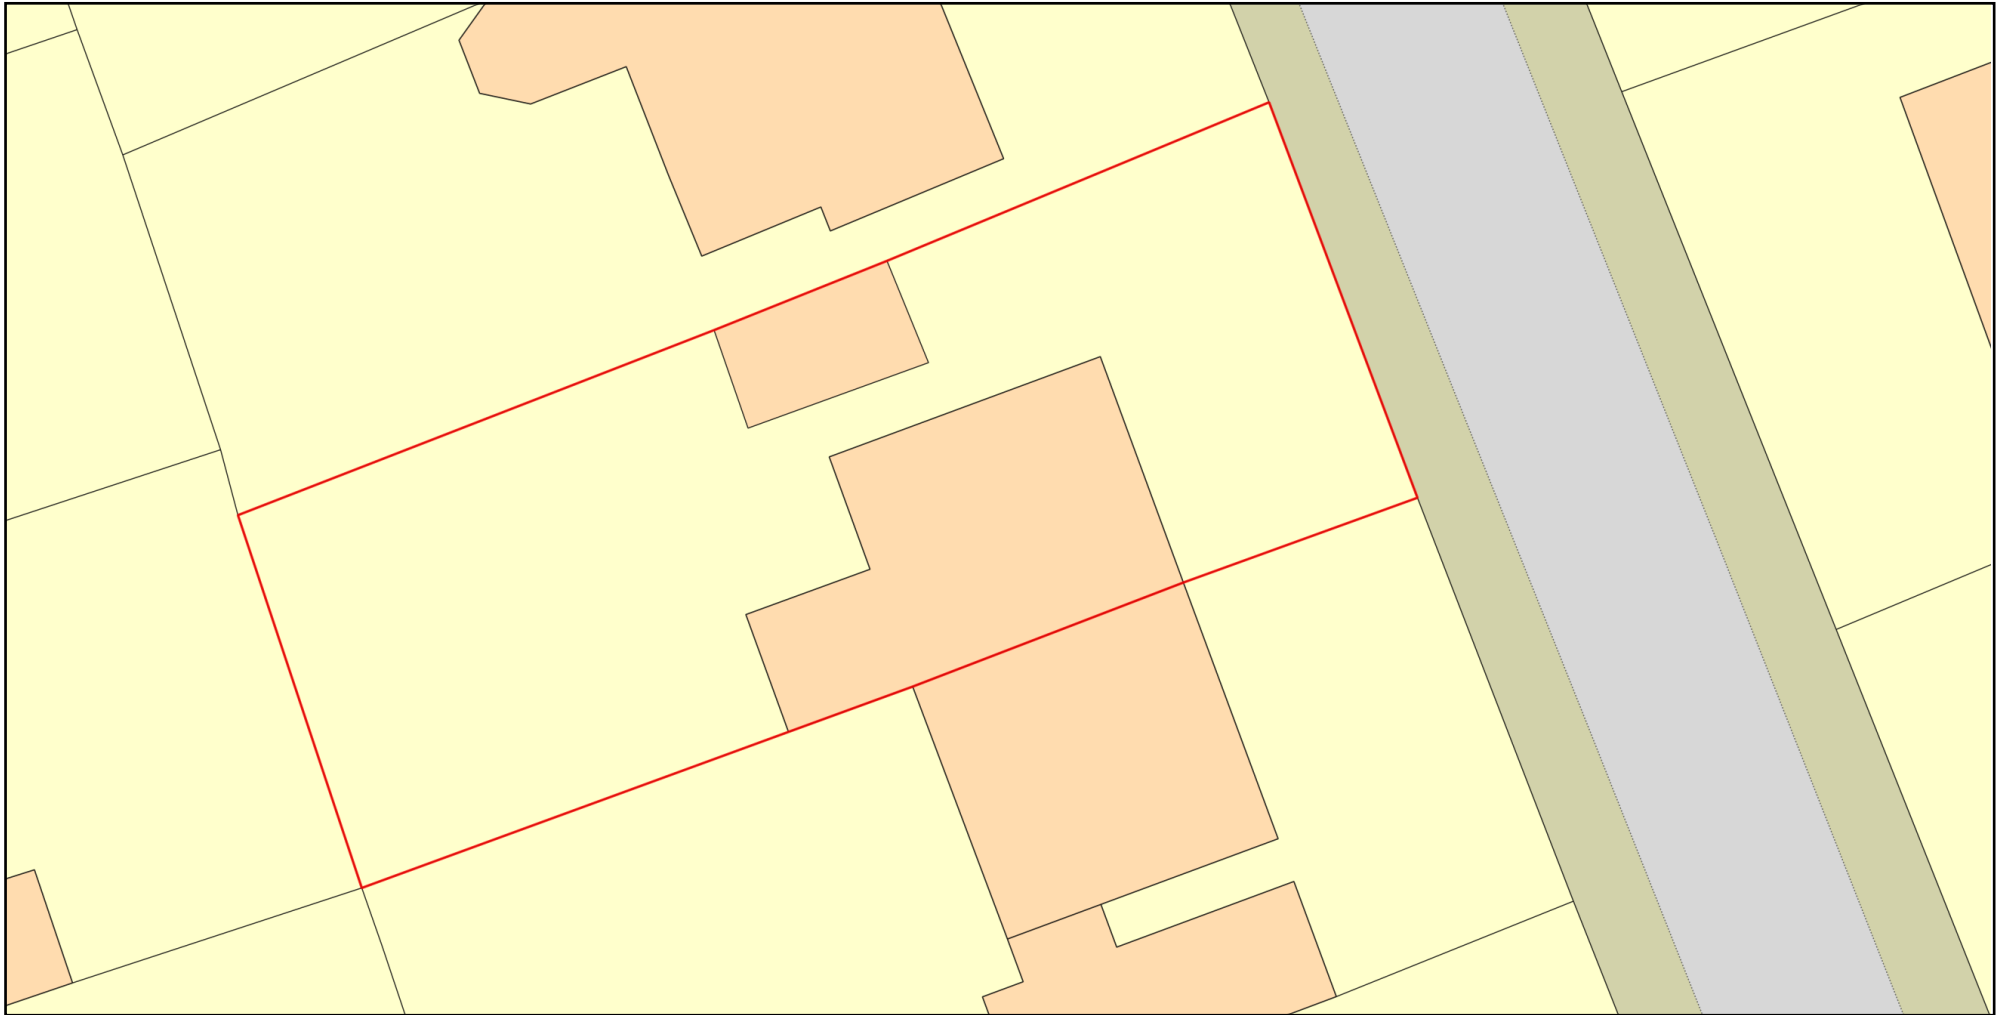

Plan Produced for: Nick Lane

Date Produced: 13 Jan 2024

Plan Reference Number: TQRQM24013145606199

Scale: 1:200 @ A4

© Crown copyright and database rights 2023 OS 100042766