




EXISTING REAR ELEVATION

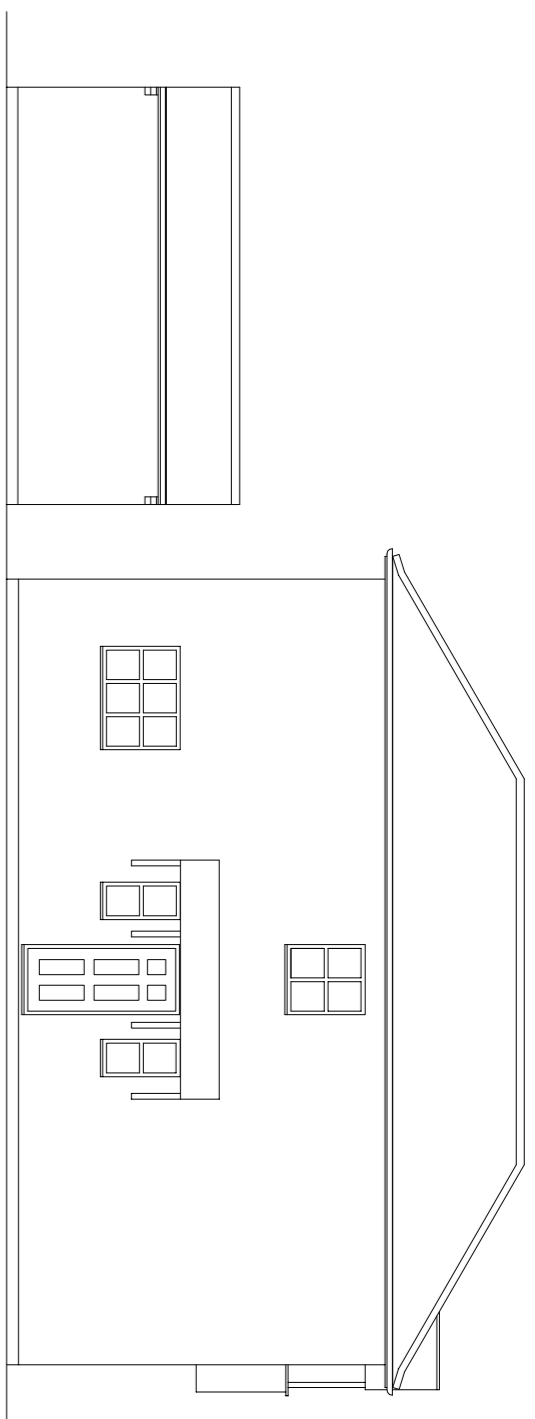


EXISTING SIDE ELEVATION

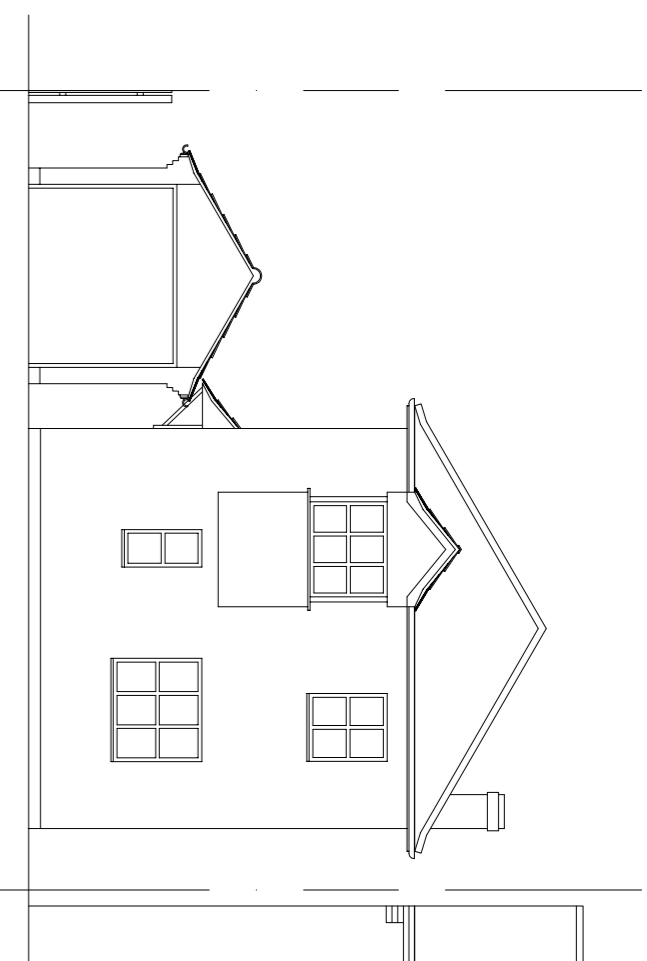

EXISTING FRONT ELEVATION

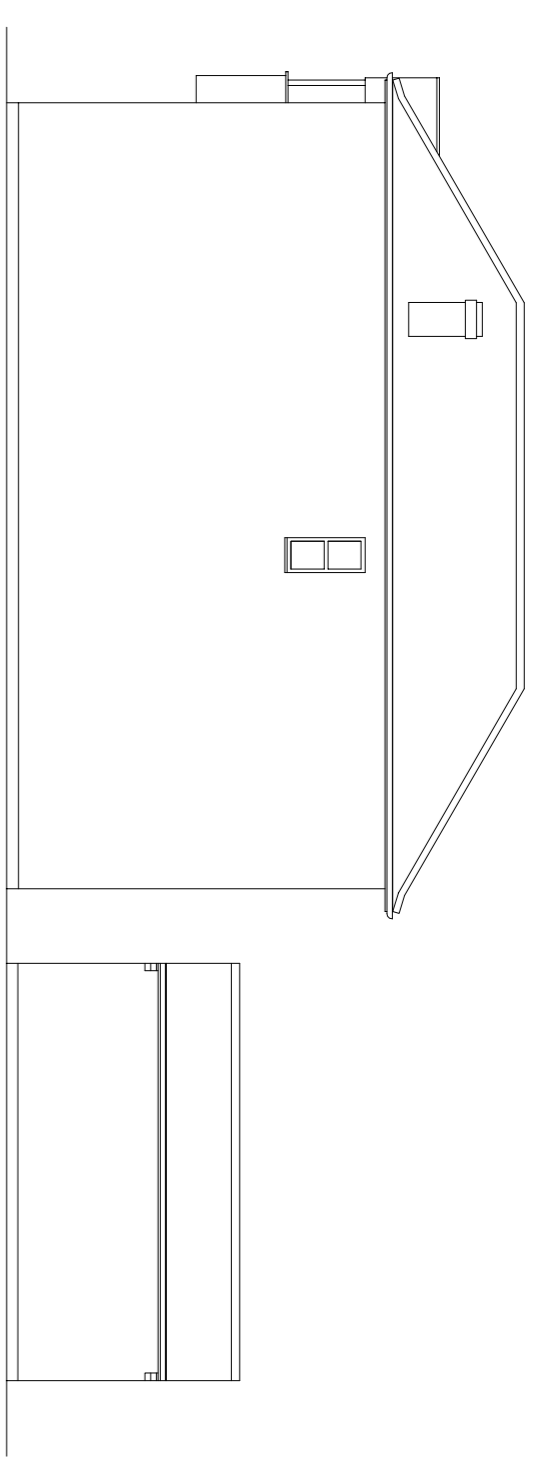


EXISTING SIDE ELEVATION

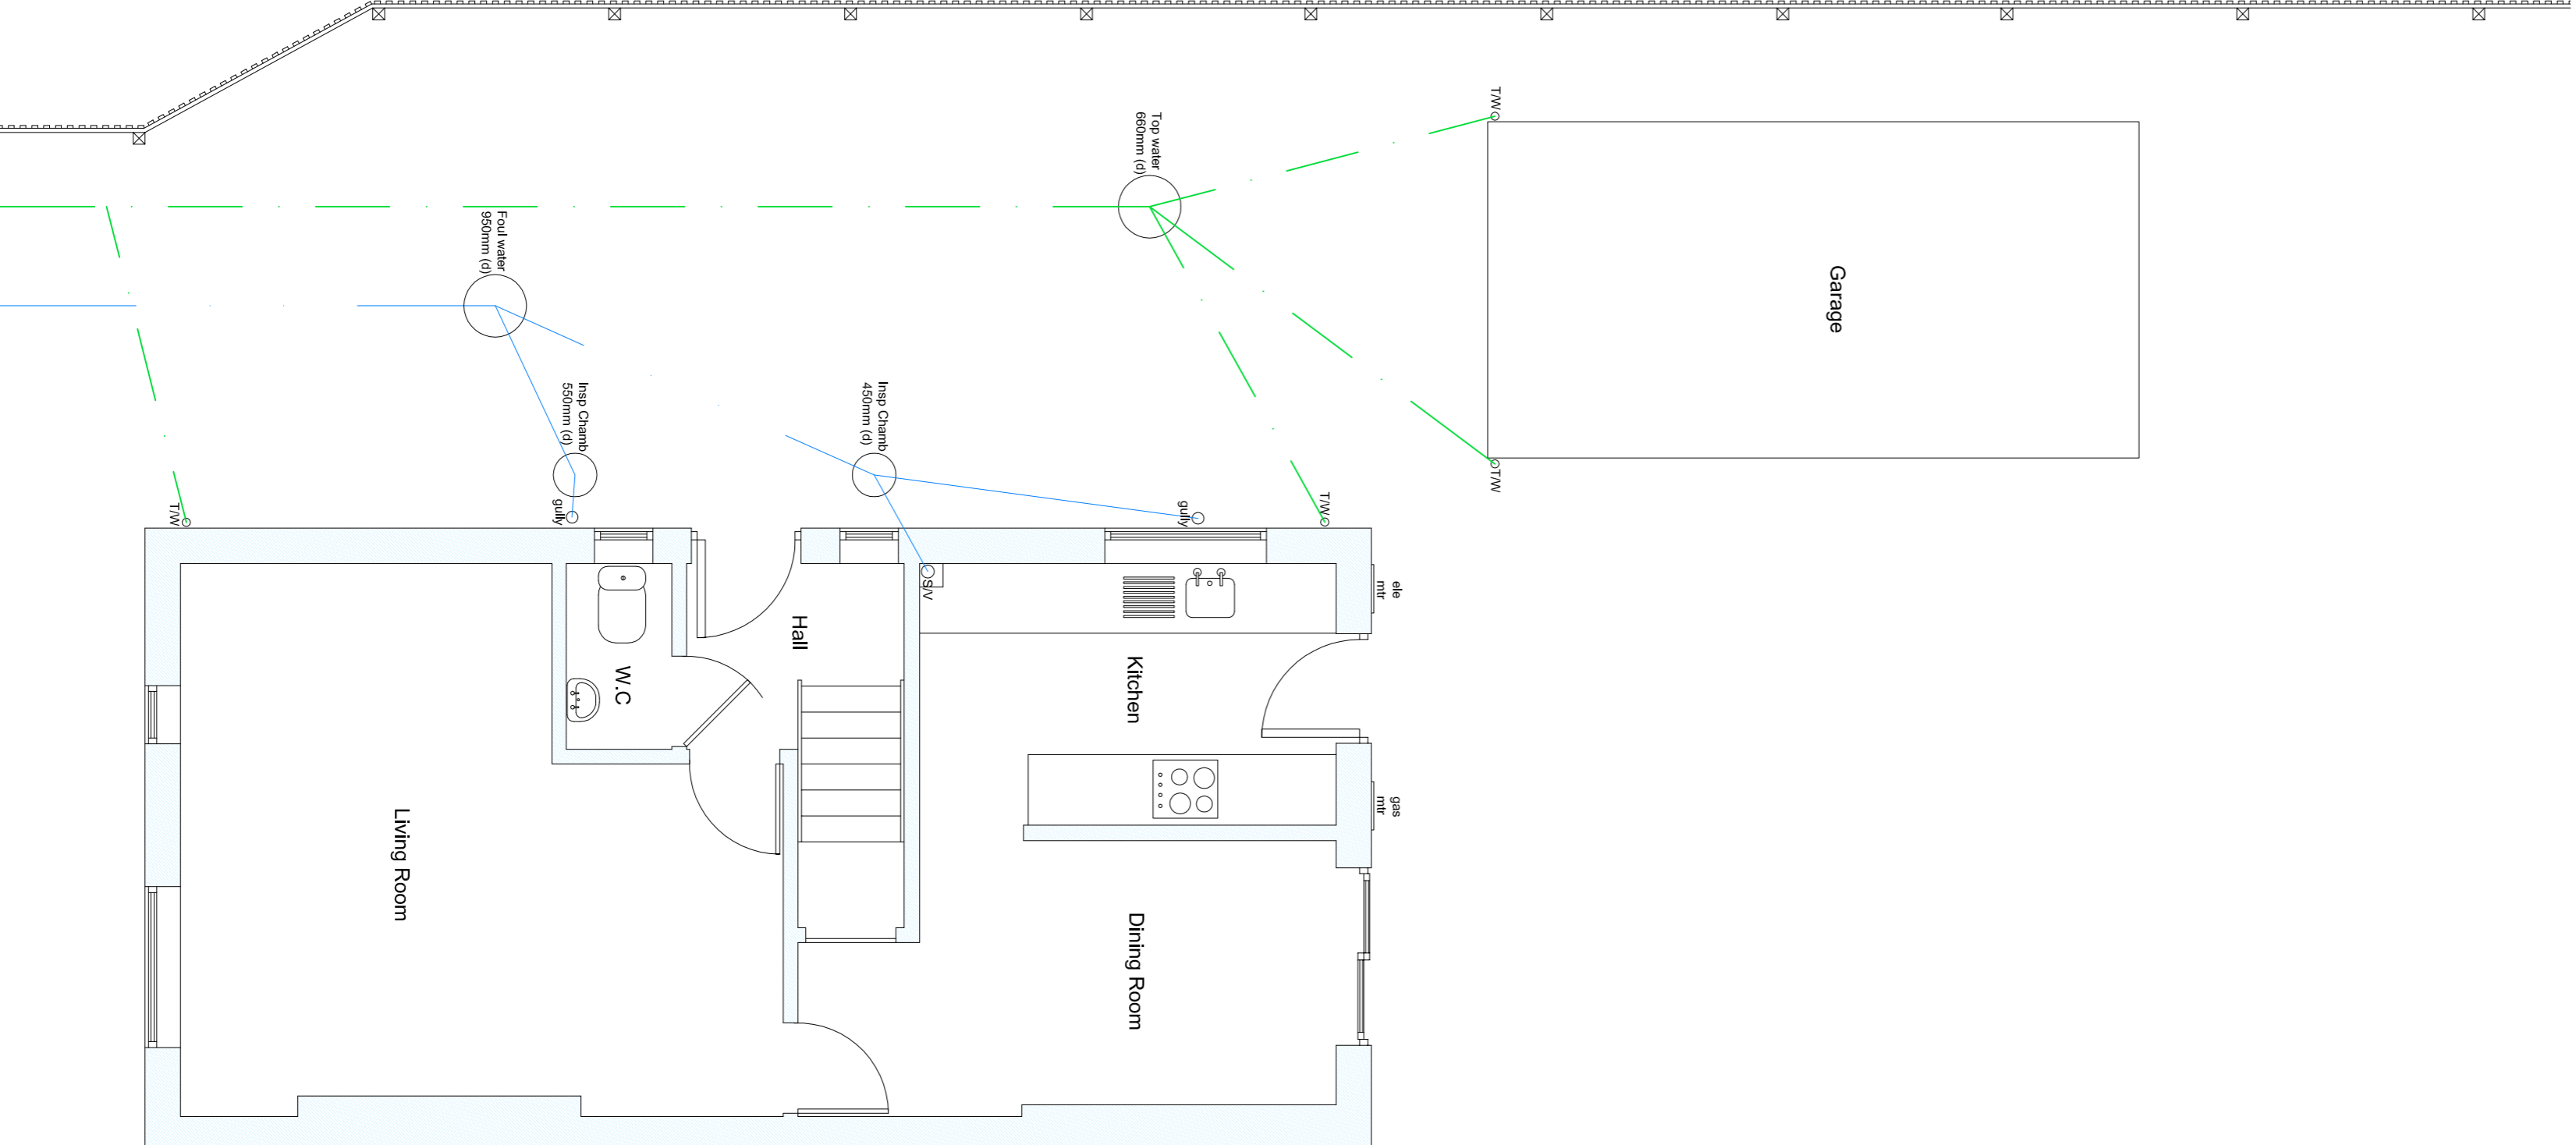

EXISTING GROUND FLOOR PLAN



EXISTING FIRST FLOOR PLAN

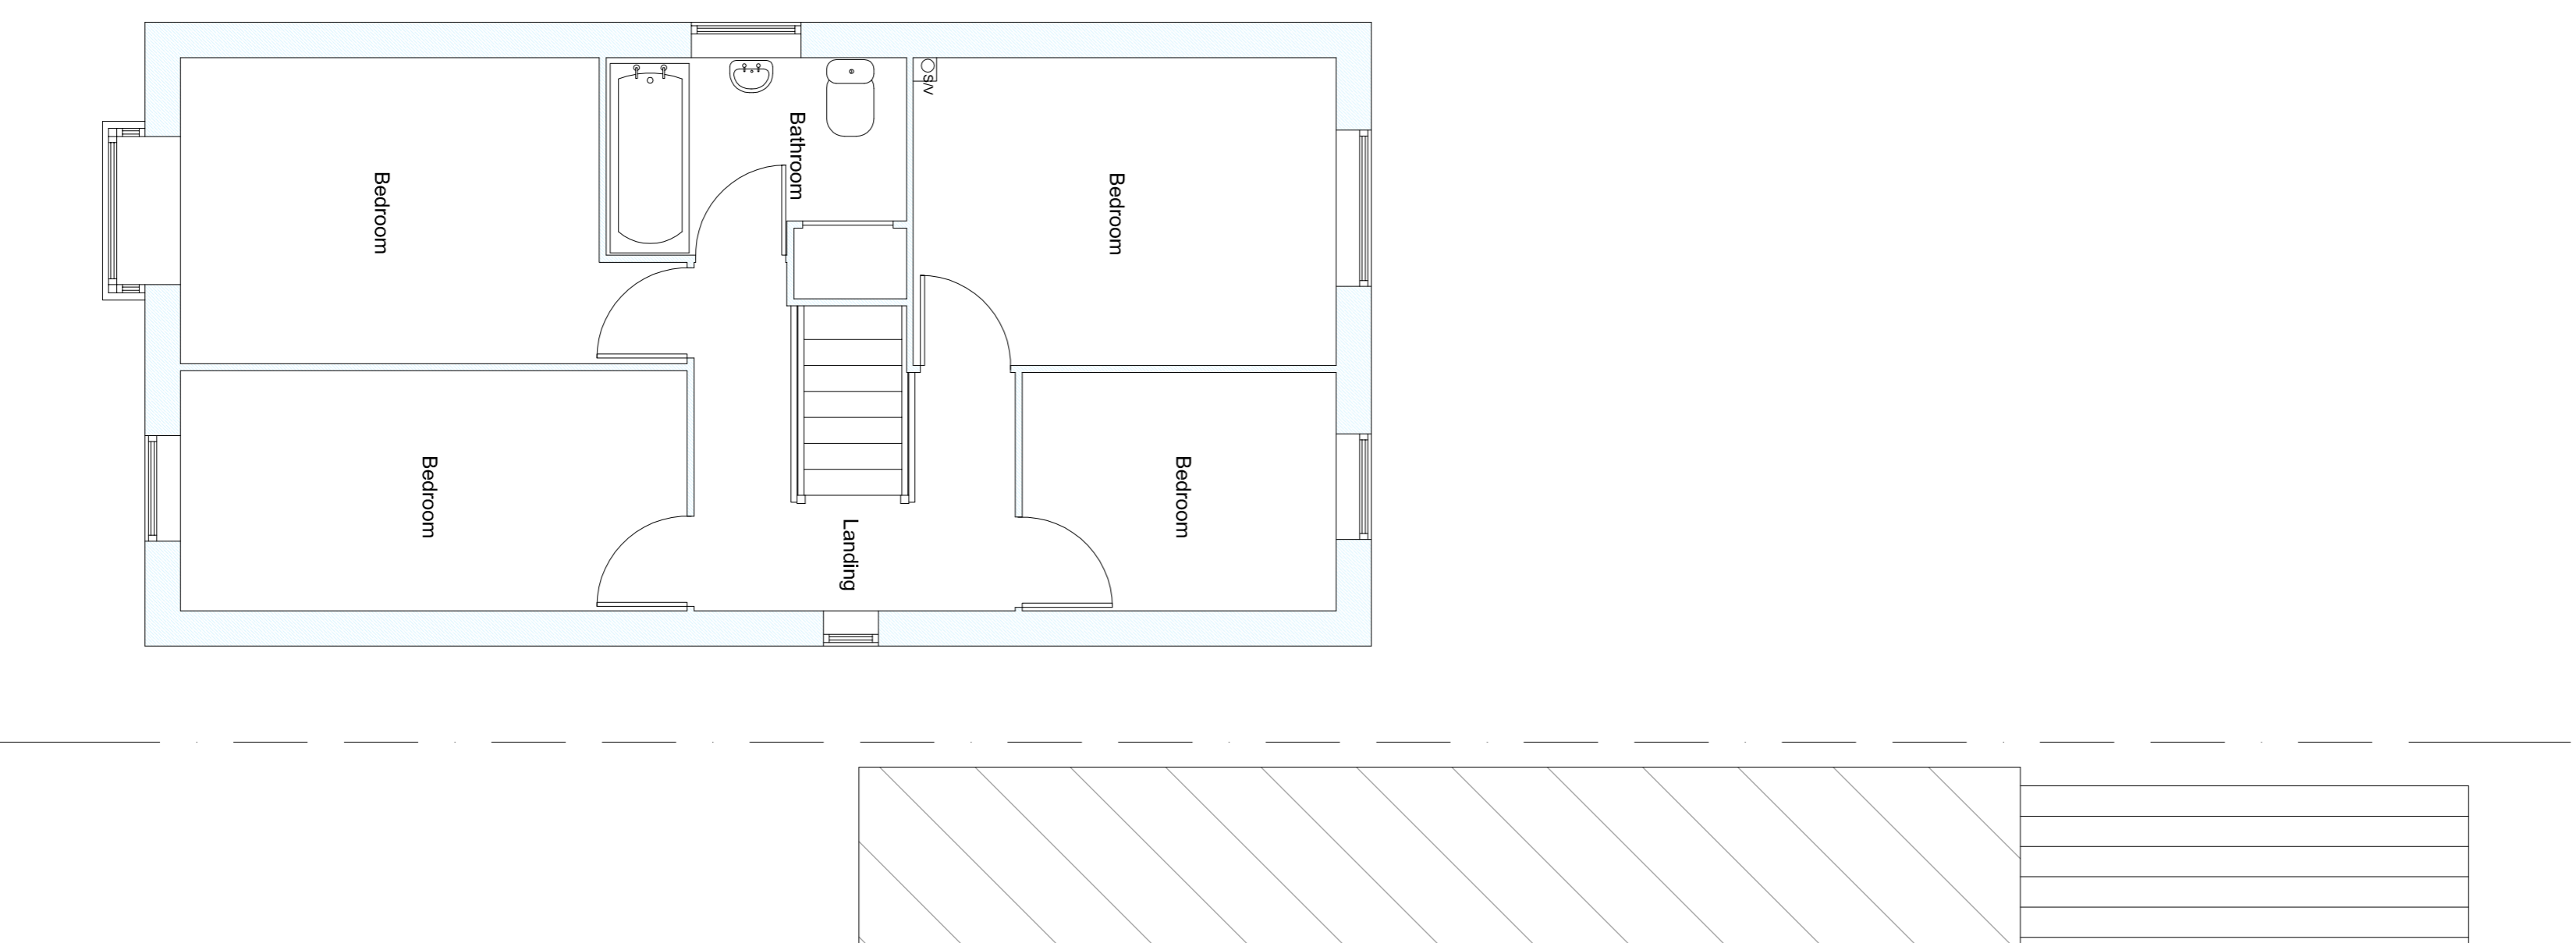

notes :

This drawing is for the purpose of obtaining **Planning Permission** only and is not to be used as working drawings. The drawings do not take into account any structural elements or calculations which must be obtained from a qualified Structural Engineer. Staircase design to be confirmed by a manufacturer. HB Drawing Services Ltd are not liable for changes that have to be made during the construction period from planning drawings.

All dimensions are approximate
Do not scale off this drawing if photocopied.
Only written dimensions to be taken.

HB Drawing Services

41 Kirkcotti
Wigginton
York
North Yorkshire
YO32 2GH

t: 01934 789167
m: 017891 239722
email: howardberry@talktalk.net

project

**Two storey extension at:
7 Westpit Lane
Strensall York**

client
David Carr

drawing

Existing

scale sheet size

1:50 / 100 A1

date drawn checked

01 / 2024 HB

drawing no
3374 / 01

The design is the property and copyright of HB Drawing Services. Any violation or unauthorised reproduction of copyright can result in prosecution.

Only written dimensions to be taken. Do not scale off this drawing.