




NORTH ELEVATION

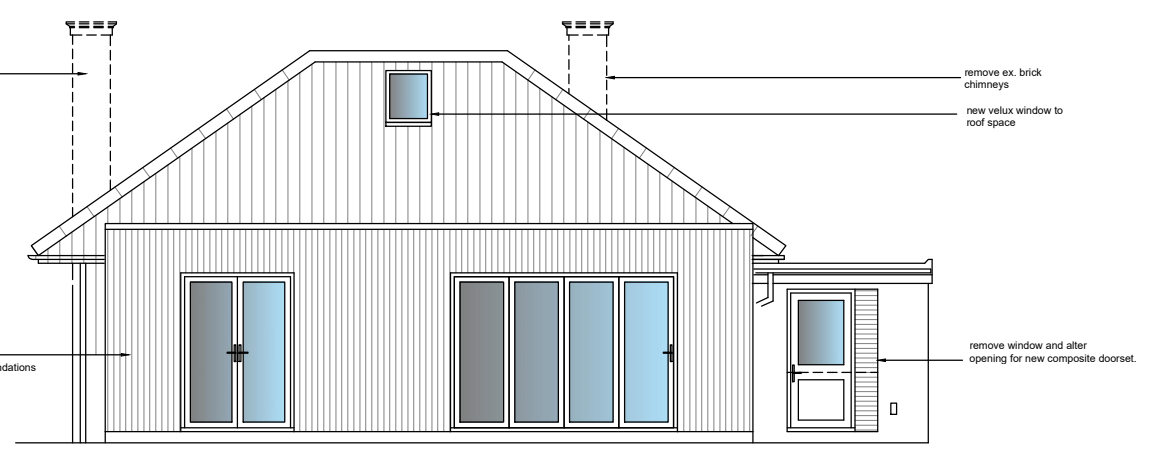


EAST ELEVATION
 (rear garden facing)

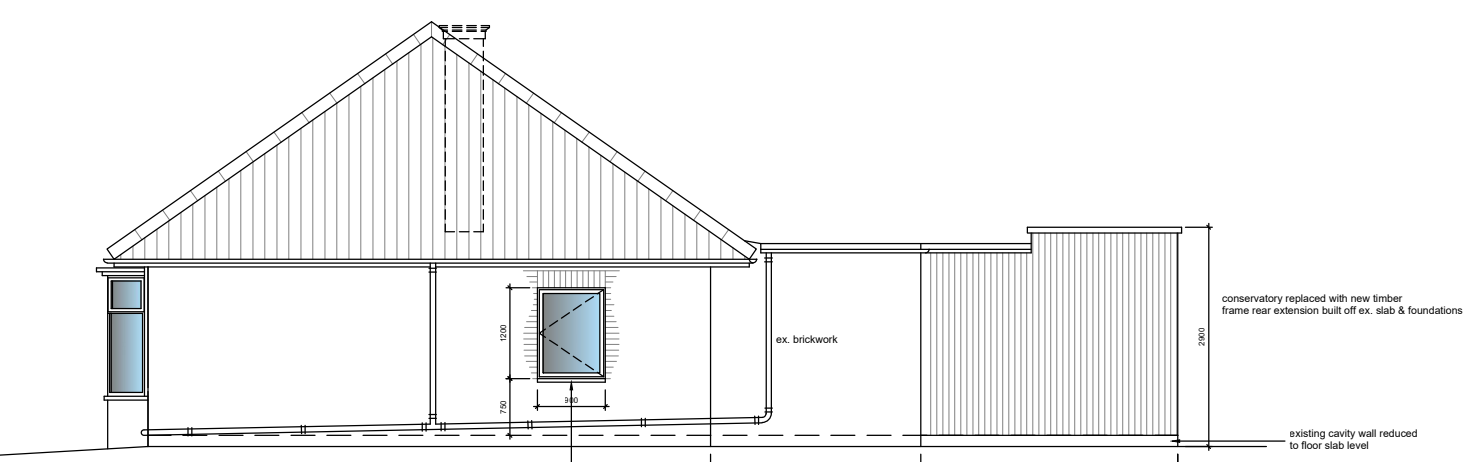

SOUTH ELEVATION

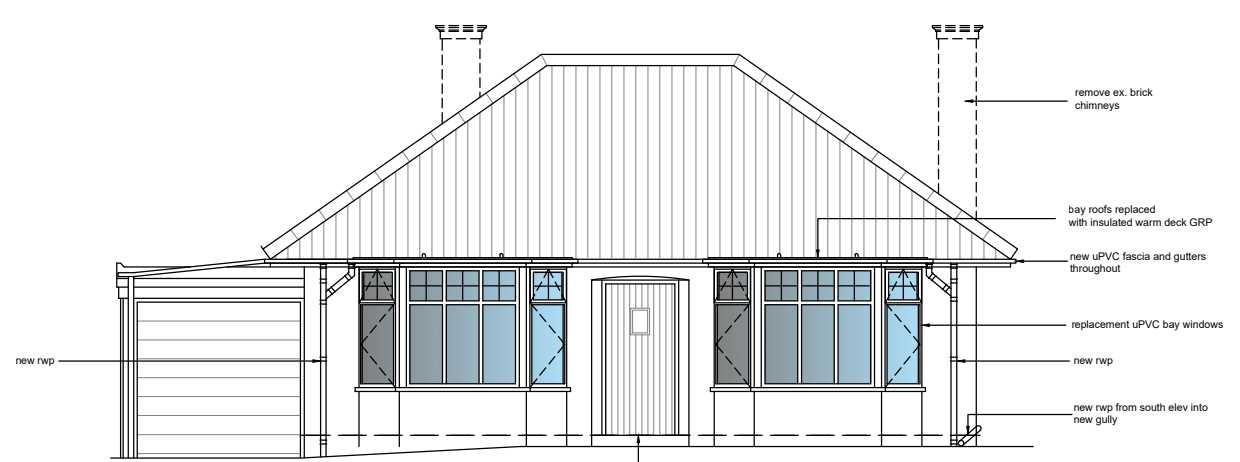

WEST ELEVATION
 (front road facing)

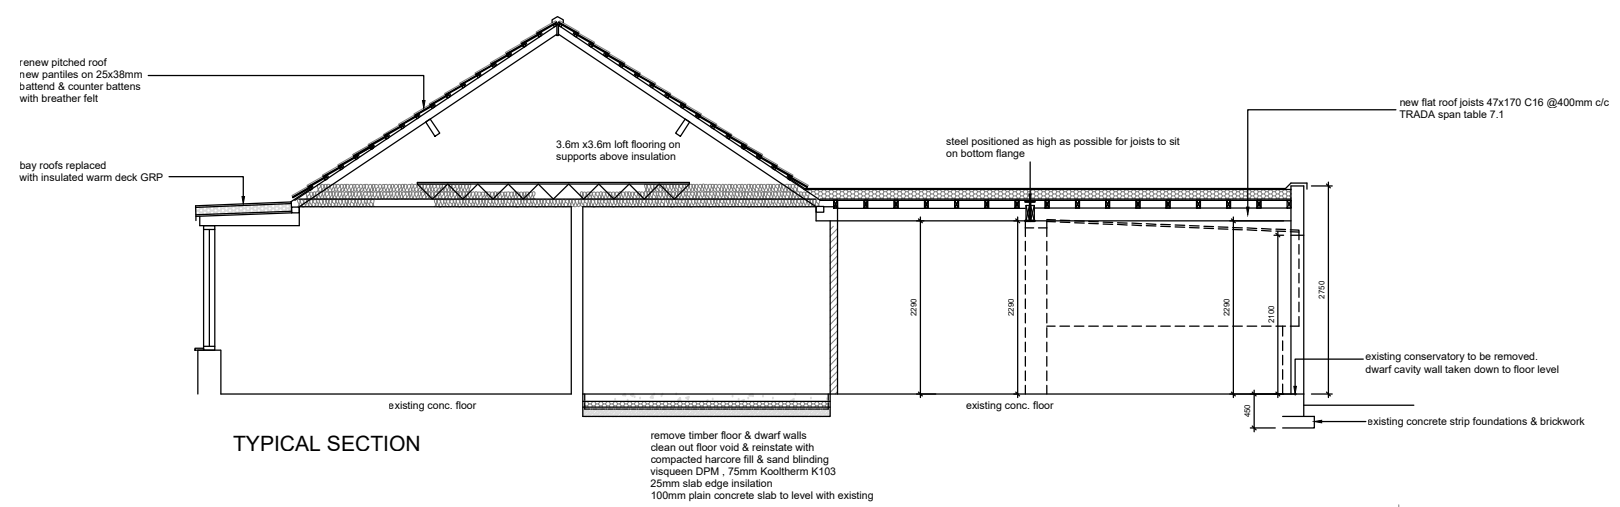

TYPICAL SECTION

A	19.01.24	East Elevation Doors Amended
REV	DATE	

JSA PROPERTY CONSULTANTS
 BUILDING SURVEYING
 ARCHITECTURE & DESIGN

INDEPENDENCE HOUSE
 MILLFIELD LANE, NETHER POPPLETON
 YORK YO26 6PH
 EMAIL: OFFICE@JSADESIGN.CO.UK
 WWW.JSADESIGN.CO.UK



PROPERTY
**21 BURN ESTATE
 HUNTINGTON, YORK**

DRAWING
ELEVATIONS AS PROPOSED

SCALE	1:100@A3	DATE	30.11.23
DWG NO.	JSA 92-04	REV	A