




Proposed Ground Floor Plan
Scale 1:100

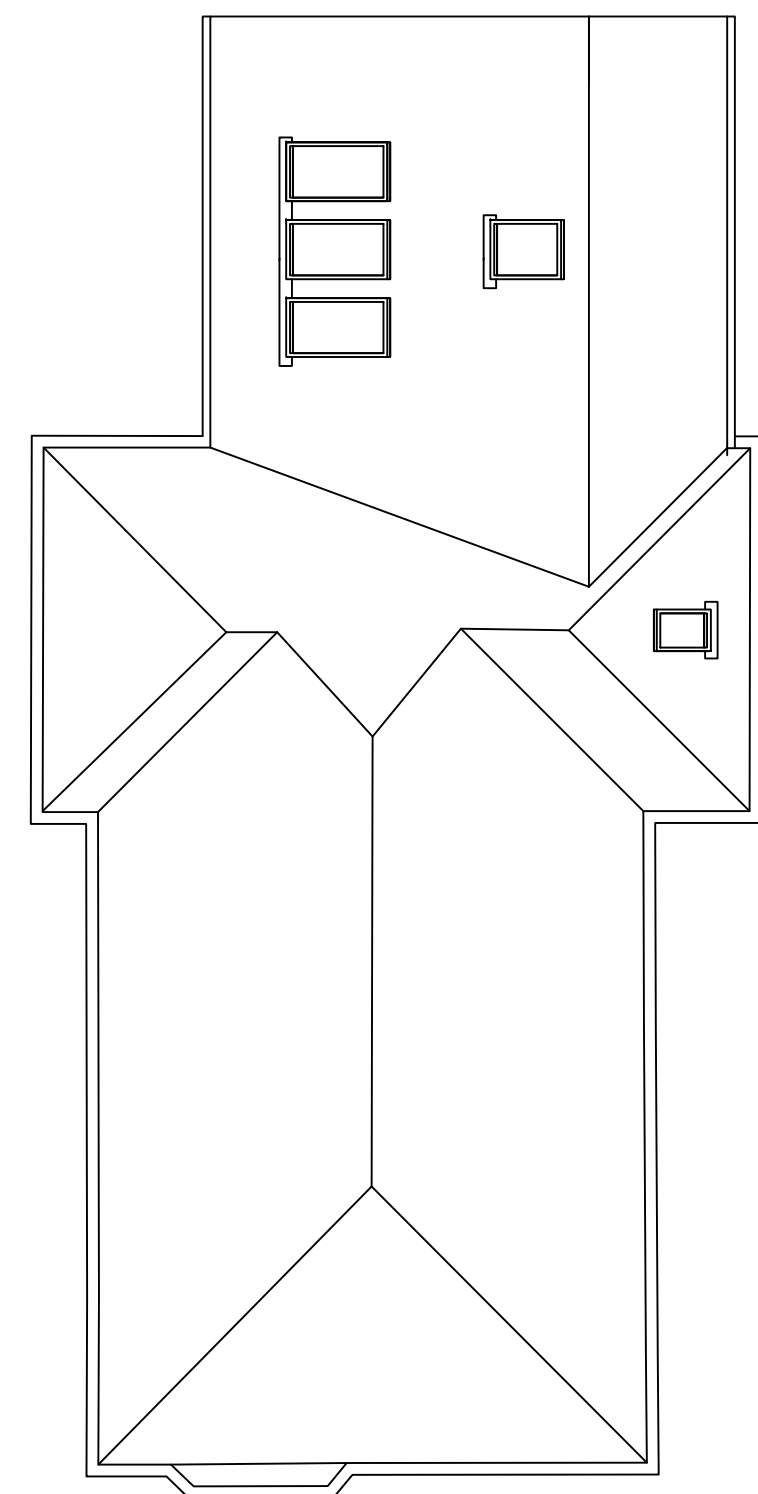


Proposed Roof Plan
Scale 1:100

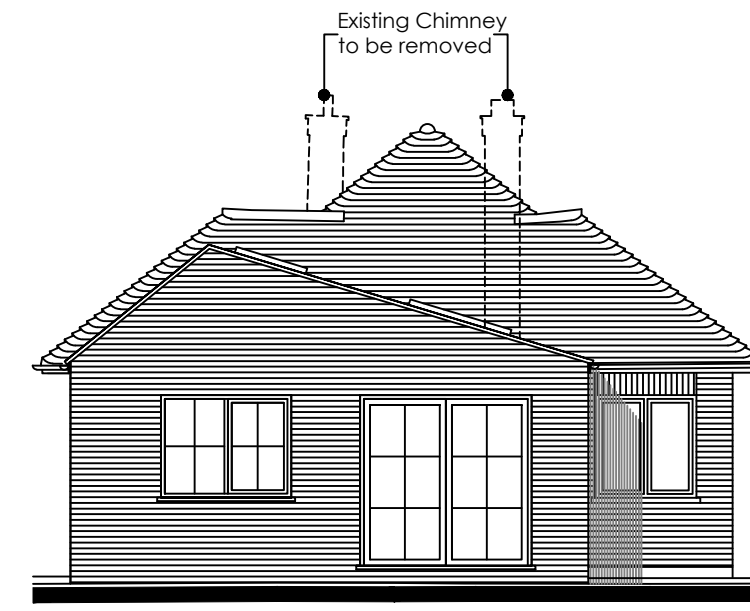


Proposed North (Rear) Elevation
Scale 1:100

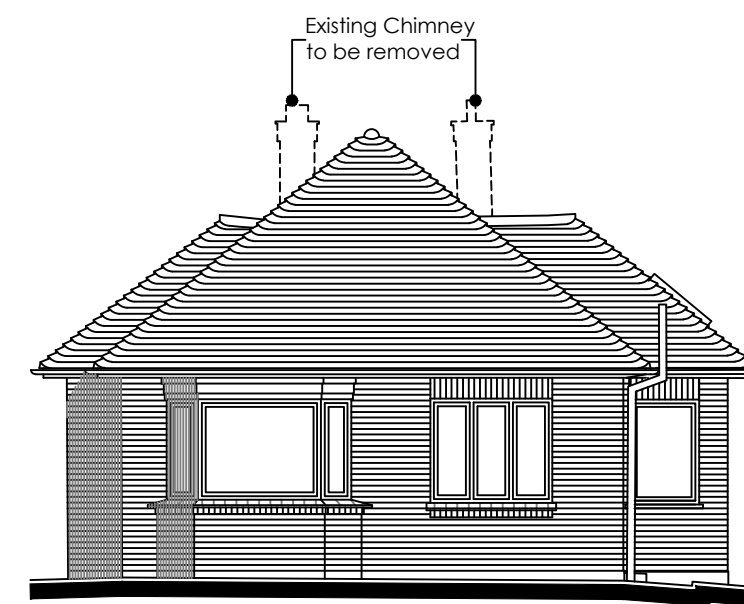


Proposed South (Front) Elevation
Scale 1:100

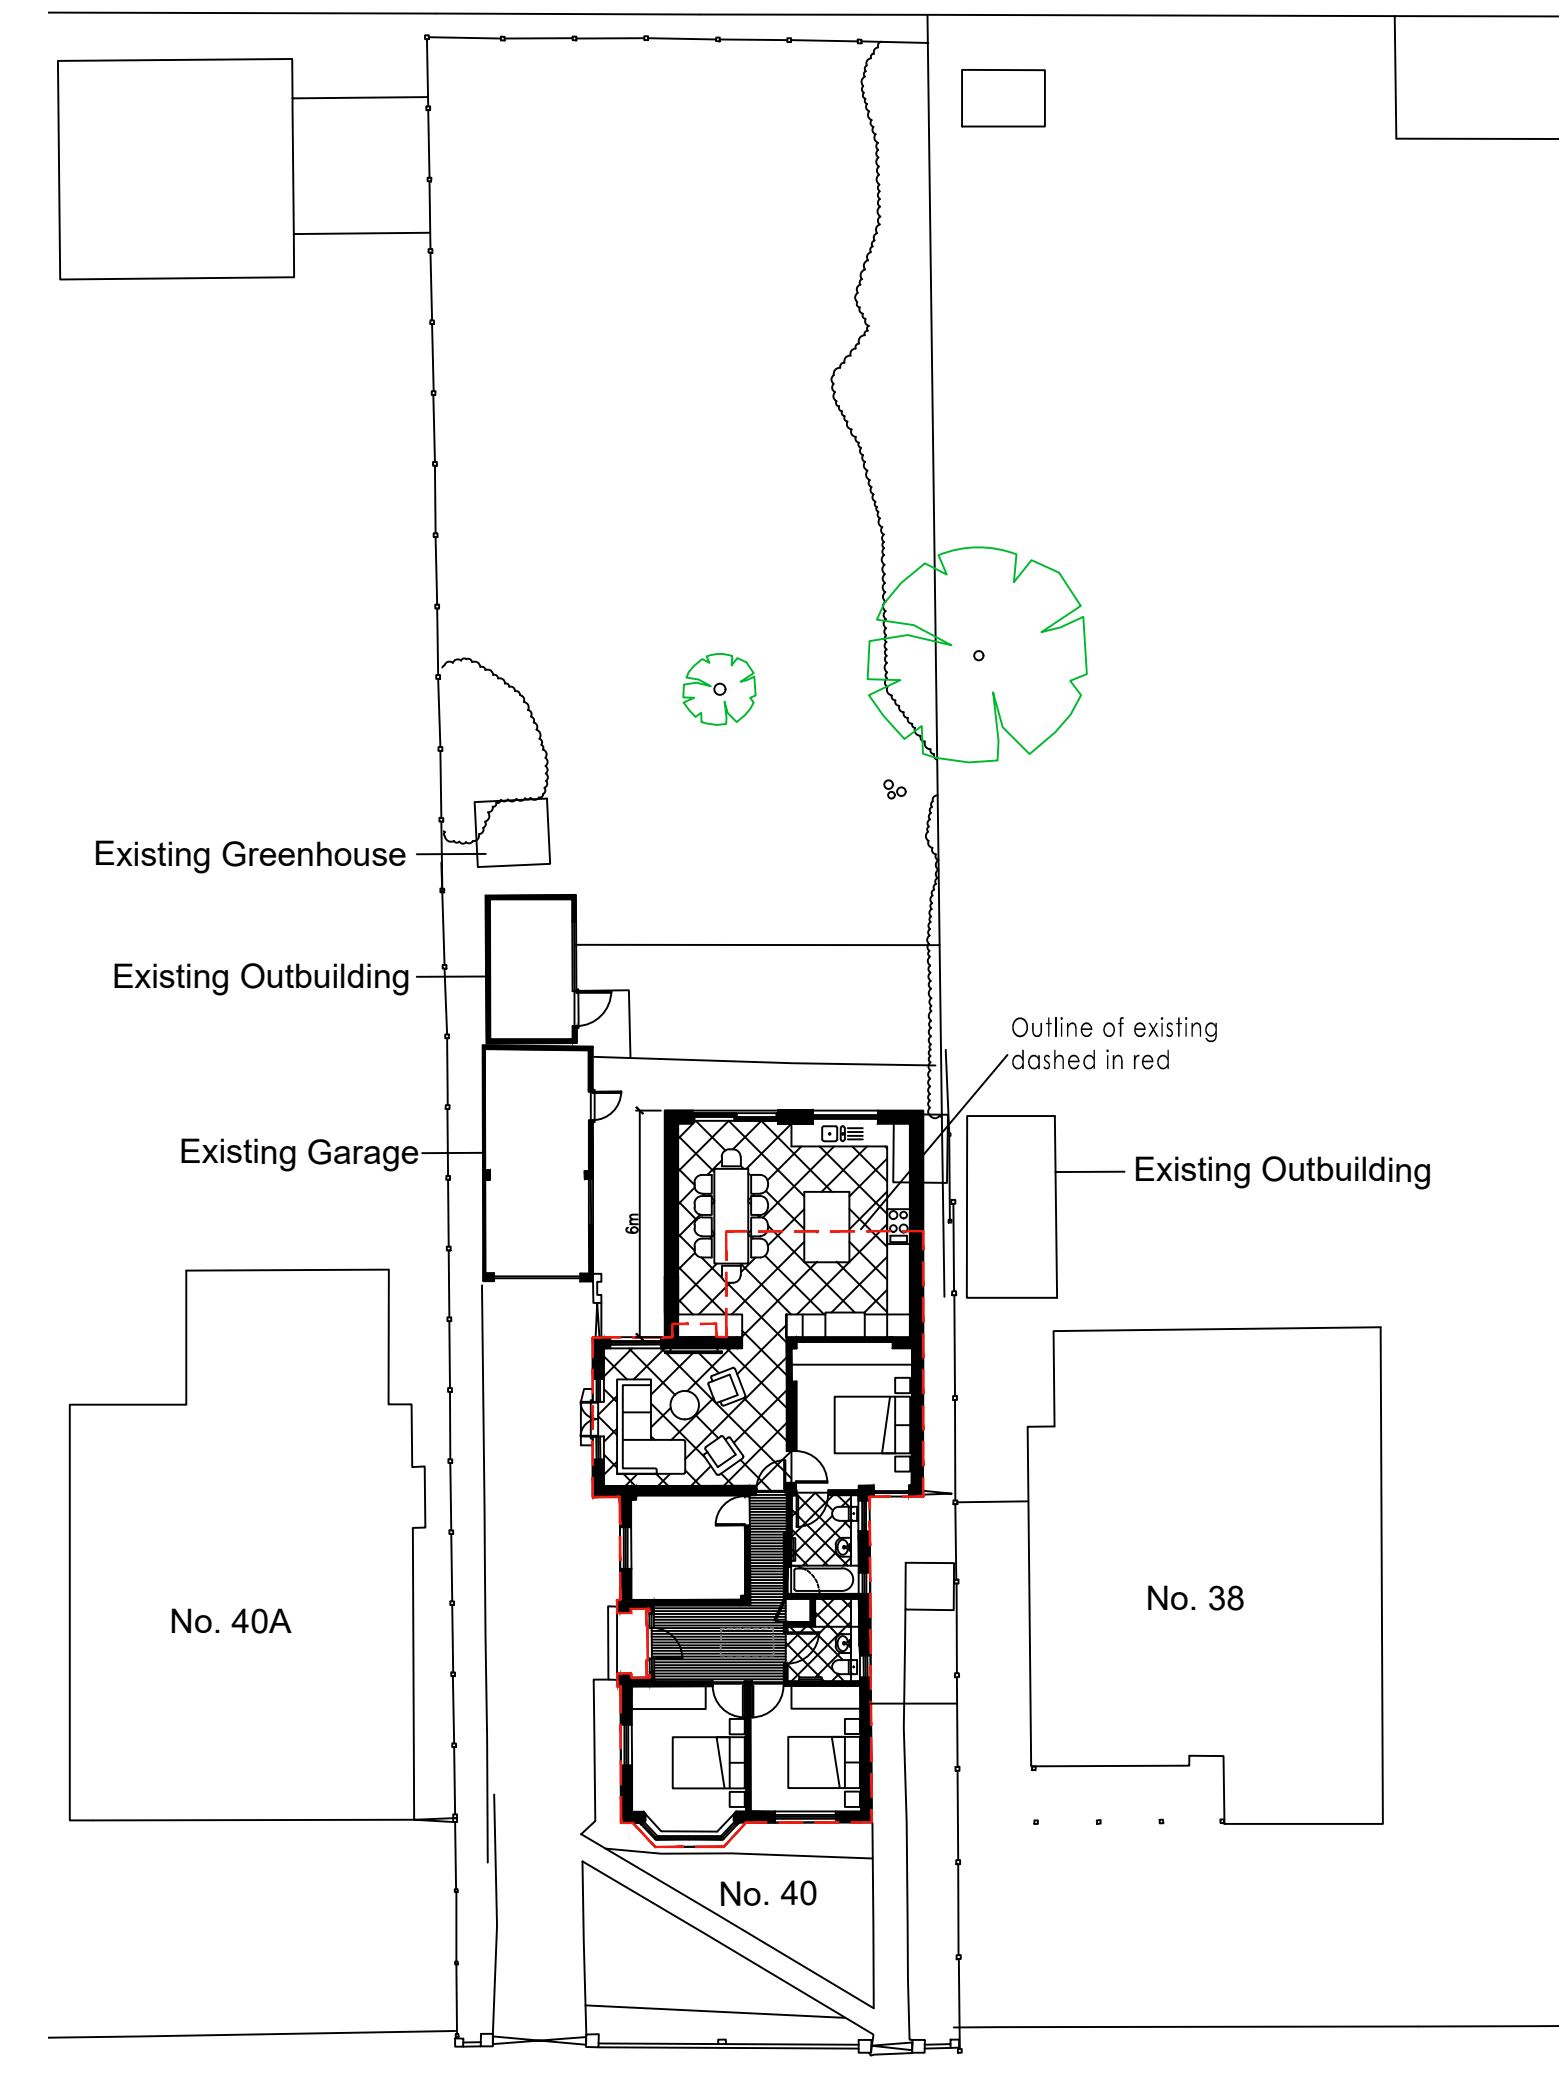



Proposed Site Plan
Scale 1:200

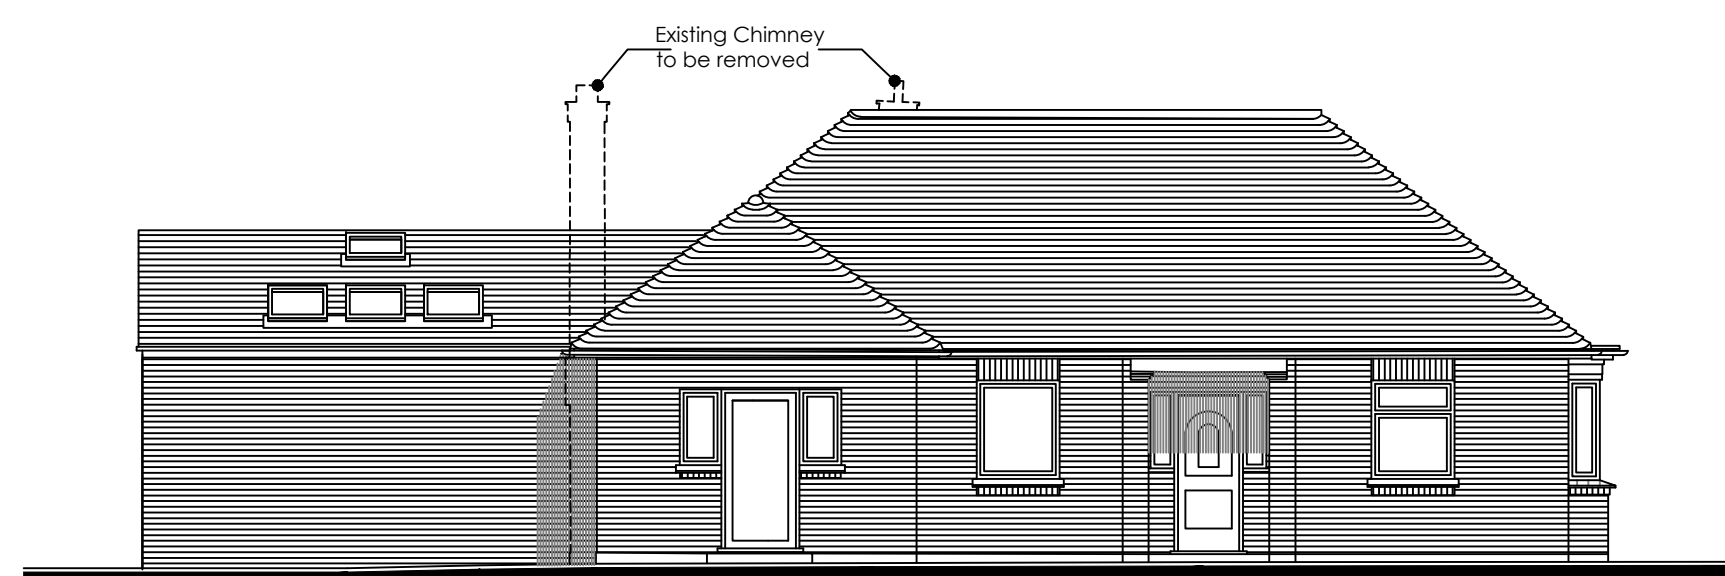

Proposed West Side Elevation
Scale 1:100

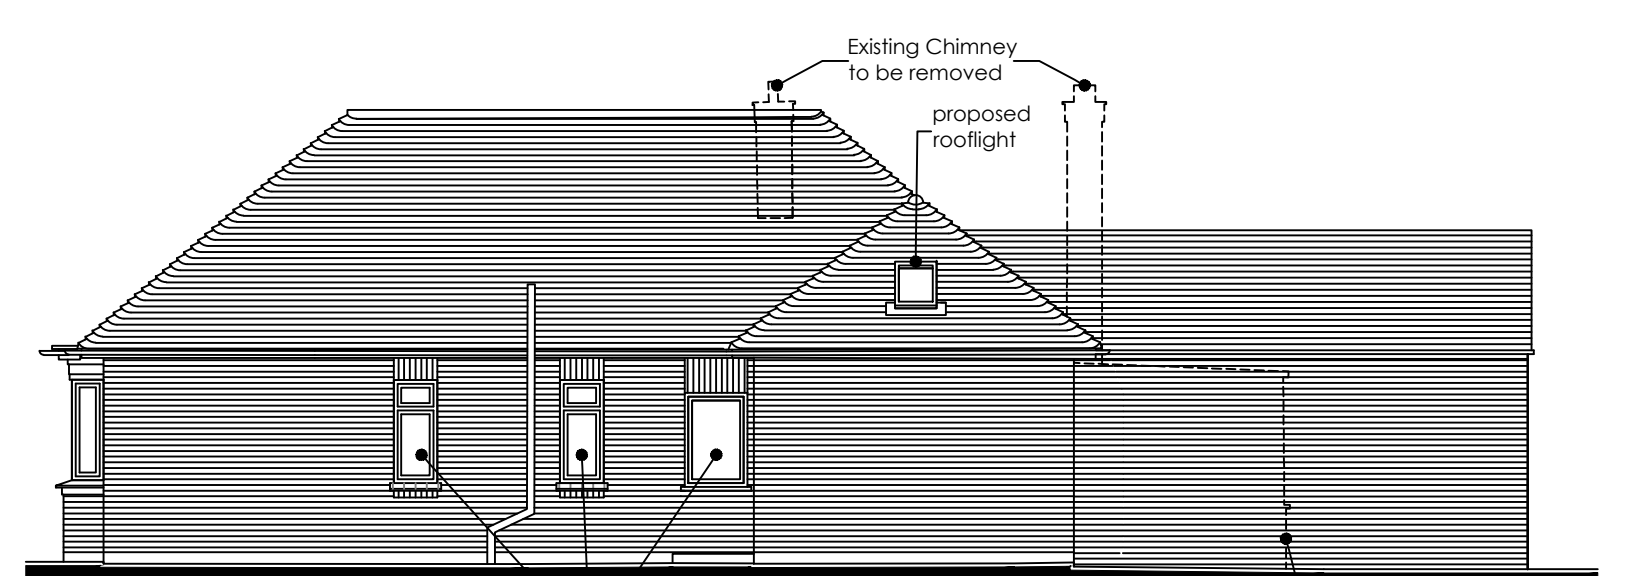

Proposed East (Side) Elevation
Scale 1:100

 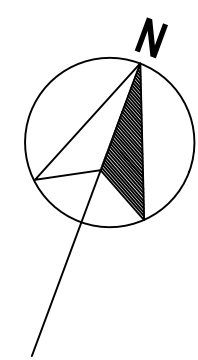

PROPOSED EXTERNAL FACING MATERIALS

Extension

1. Walls: Brickwork to match existing
2. Roof tiles to match existing with half round ridges
3. Black UPVC guttering to match existing
4. White eaves fascia to match existing
2. Windows: Black UPVC or metal framed windows and doors
3. Painted/coated aluminium framed rooflights

New/Replacement Windows

- All existing windows to be replaced with white UPVC double glazed windows
- New rooflight over bedroom 1: Painted/coated aluminium framed rooflight
- New windows: White UPVC

<p style="text-align: right;">© copyright</p> <p style="text-align: center;">MICHAEL CONOLEY ASSOCIATES CHARTERED ARCHITECTS</p>		
<p>PROJECT: Extensions and Alterations to 40 King Arthur's Drive, Rochester ME2 3NB</p>	<p>SCALE: 1:100/ 1:200</p>	<p>DATE: 12.23</p> <p>PAPER SIZE: A1</p>
<p>DRAWING TITLE: Proposed Plans, Elevations and Site Plan</p>		<p>DRAWING NUMBER: 1752/P-01</p>