



Existing Ground Floor Plan
Scale 1:100




Existing Roof Plan
Scale 1:100

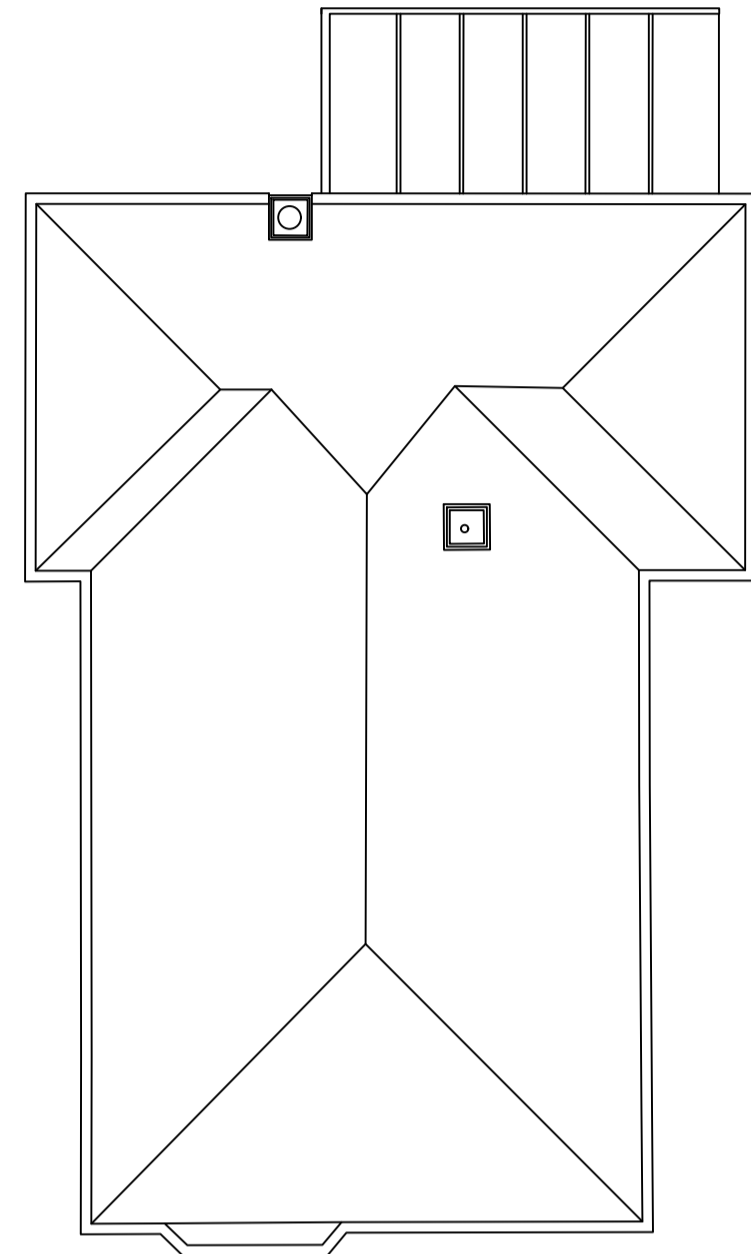

Existing North Elevation
Scale 1:100

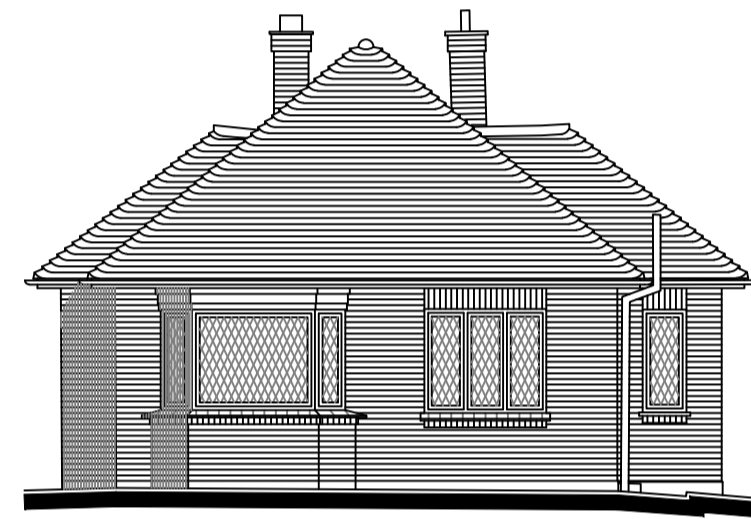

Existing South Elevation
Scale 1:100

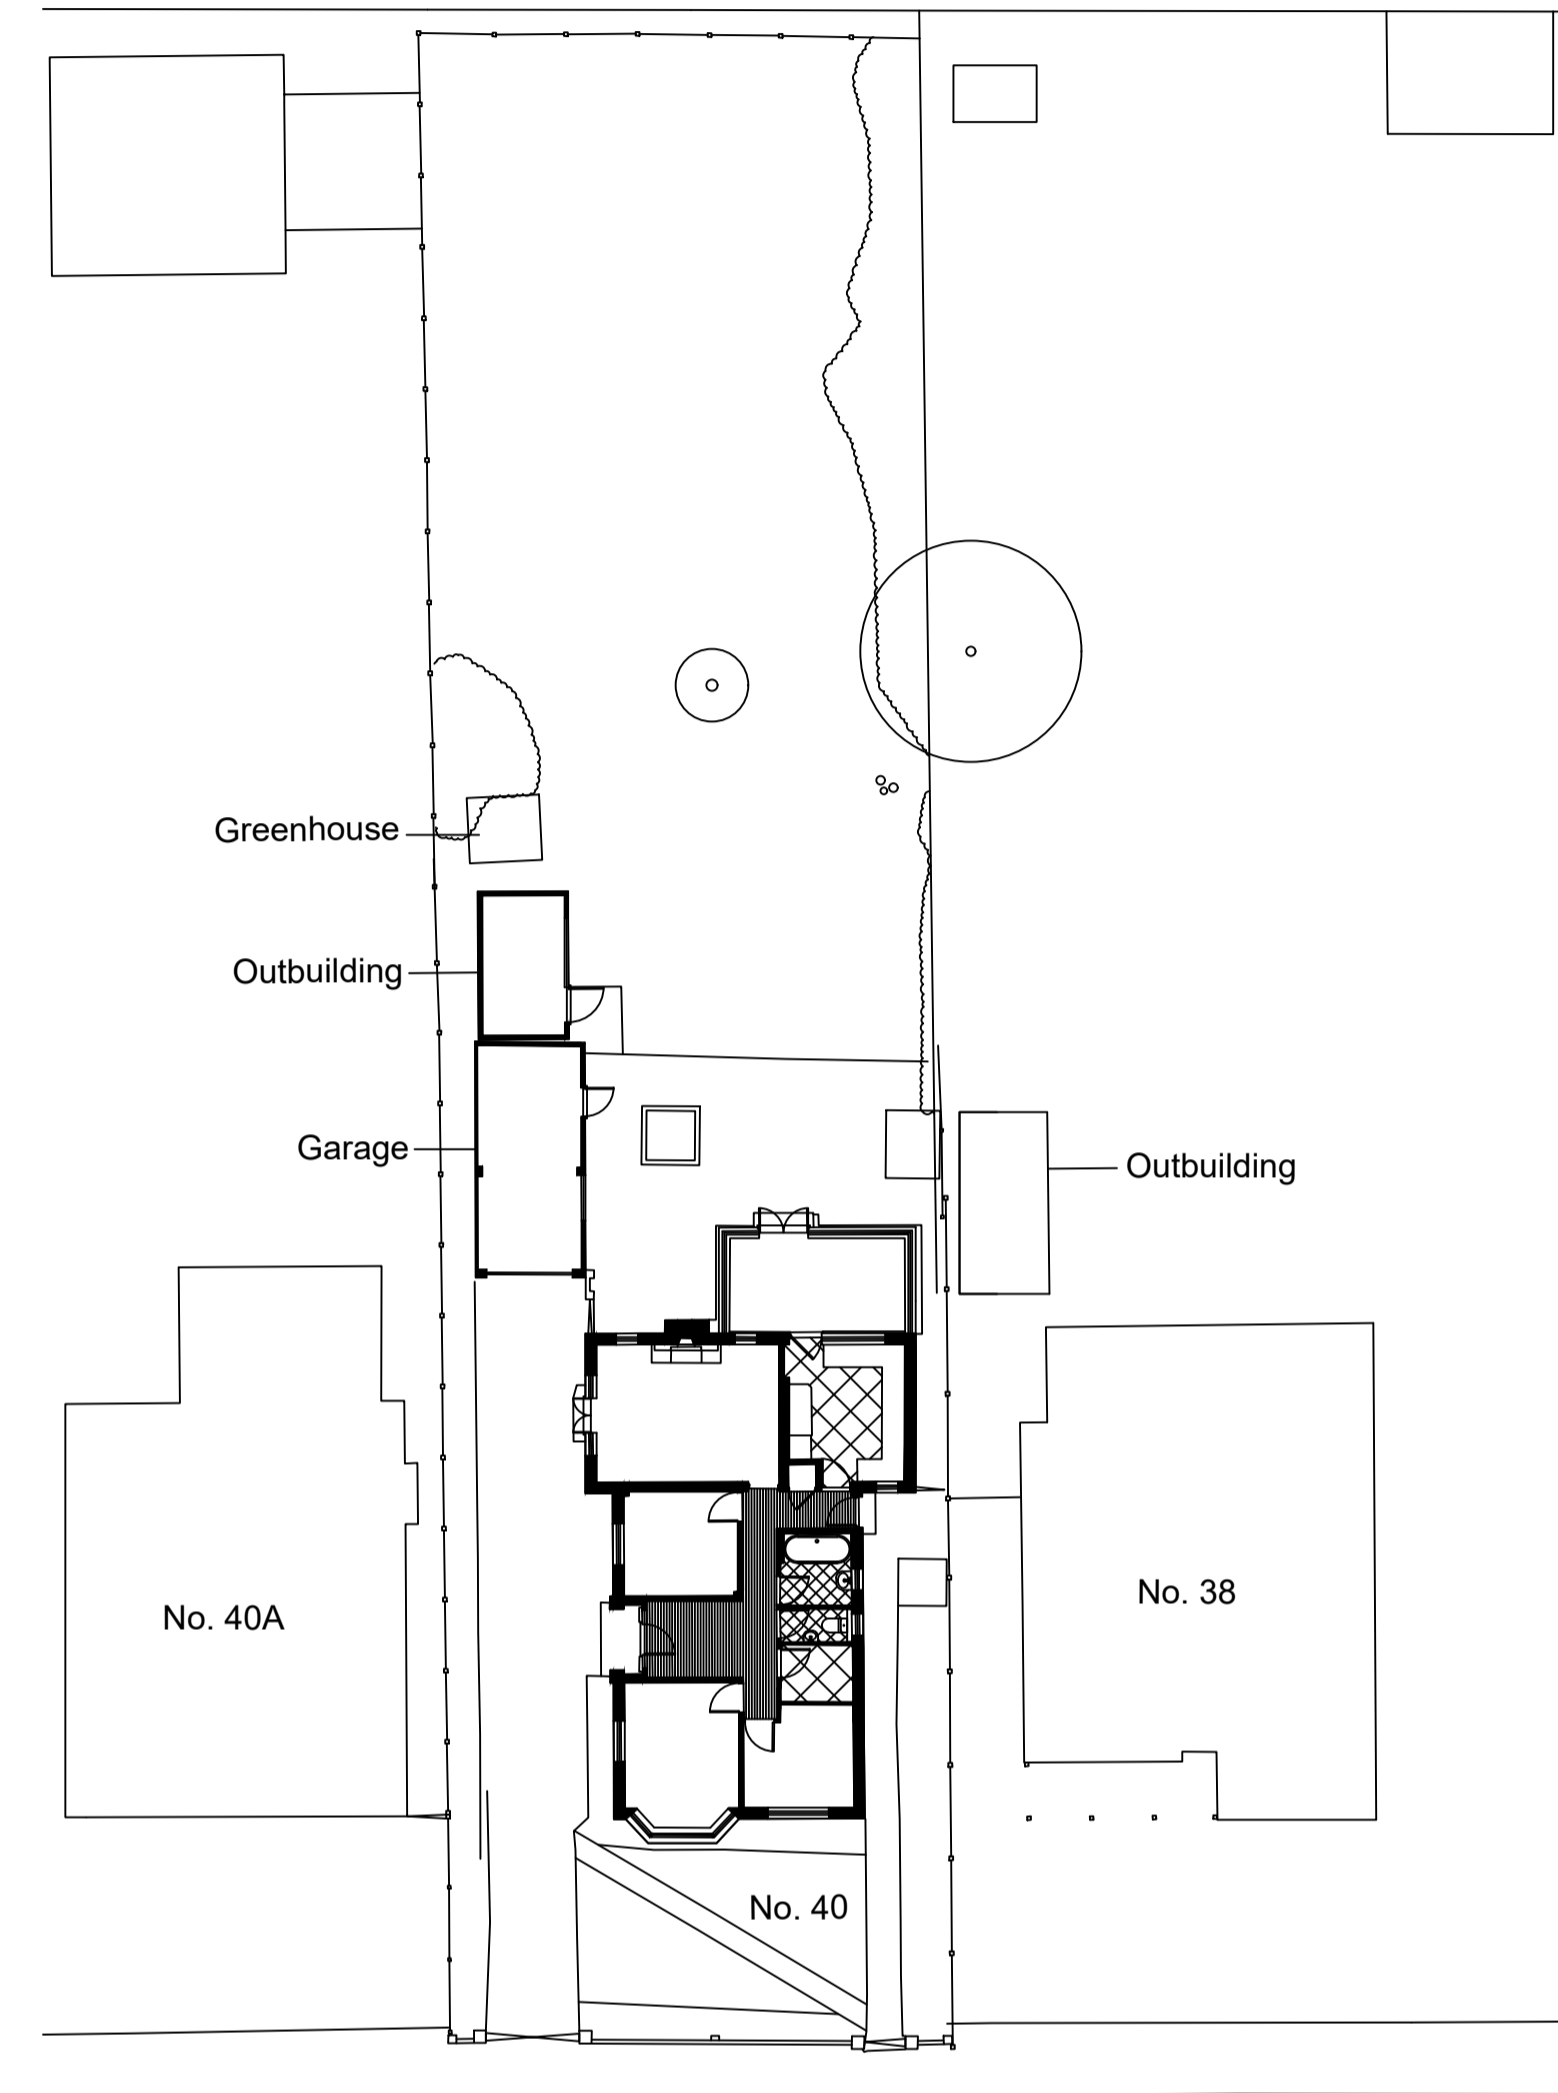



Existing Site Plan
Scale 1:200



Existing West Elevation
Scale 1:100



Existing East Elevation
Scale 1:100

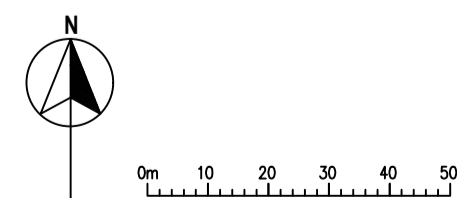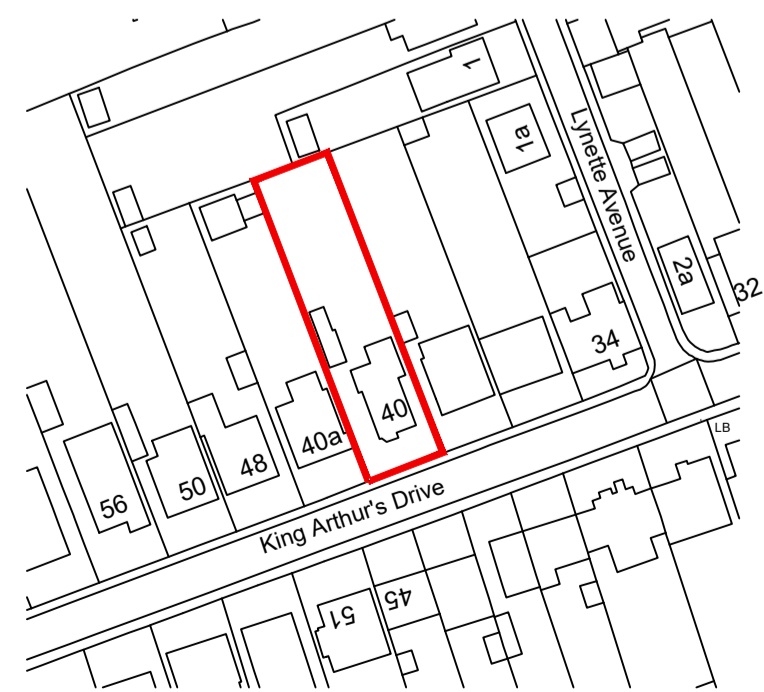

Site Location Plan
Scale 1:1250

<p>MICHAEL CONOLEY ASSOCIATES CHARTERED ARCHITECTS</p>		
<p>PROJECT: Extensions and Alterations to 40 King Arthur's Drive, Rochester ME2 3NB</p>	<p>SCALE: 1:100/ 1:200</p>	<p>DATE: 12.23</p> <p>PAPER SIZE: A1</p>
<p>DRAWING TITLE: Existing Plans, Elevations and Site Plan</p>		<p>DRAWING NUMBER: 1752/S-01</p>