

**EXISTING GROUND FLOOR PLAN**  
SCALE 1:50



Drawn by:  
H-S

Project:  
4 Ford Road, Old Woking,  
Woking GU22 9HP

Date:  
21.01.2024

No.:  
PP-01

Client

Drawing Title:  
Existing Ground Floor Plan


Scale @A3:  
1:50

Rev:

Page:



Meters @ 1:50 @ A3

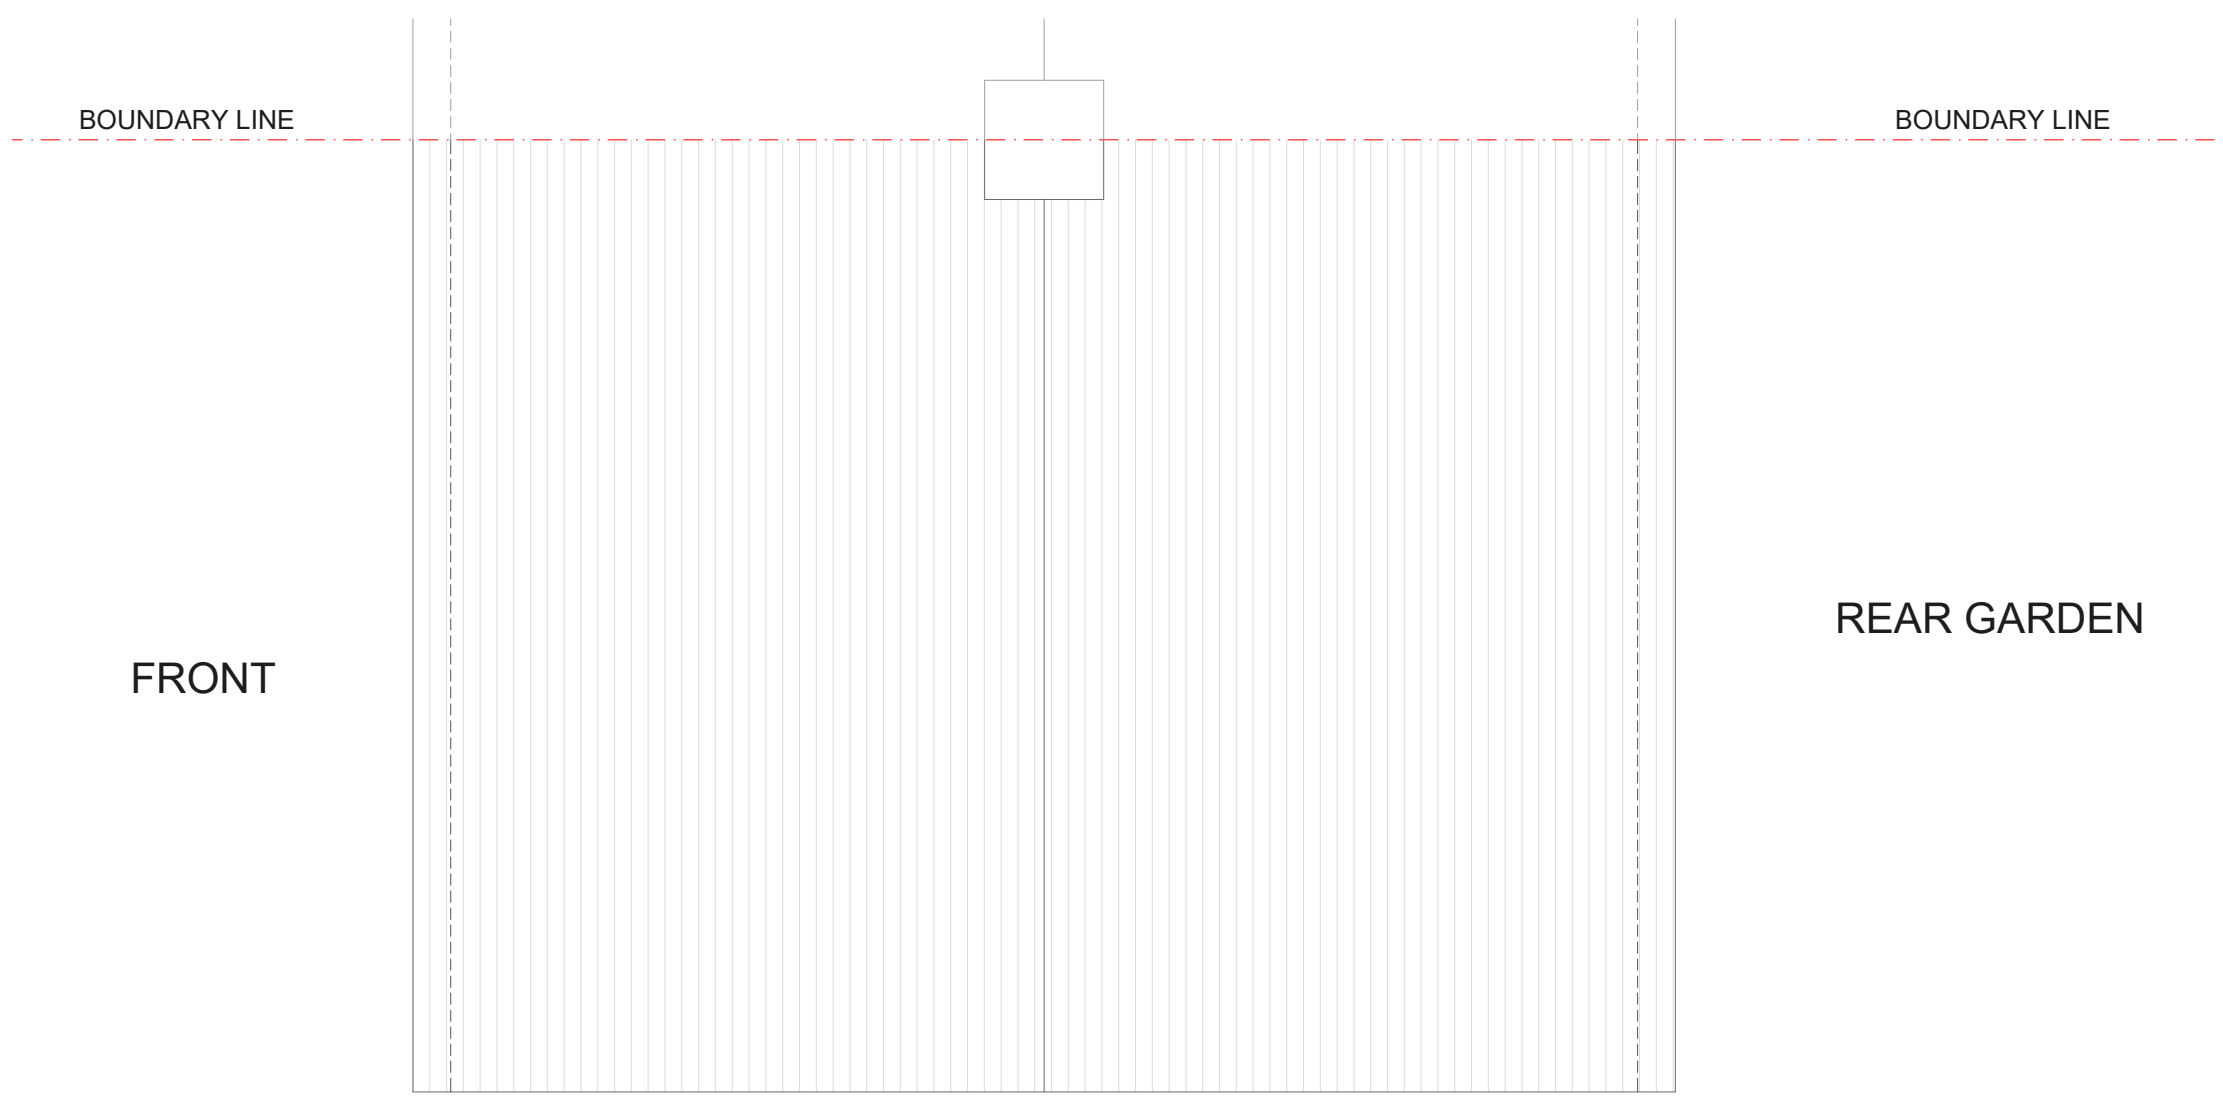

**EXISTING ROOF TOP PLAN**  
SCALE 1:50



Drawn by:  
H-S

Project:  
4 Ford Road, Old Woking,  
Woking GU22 9HP

Date:  
21.01.2024


No.:  
PP-02


Client

Drawing Title:  
Existing Roof Top Plan

Scale @A3:  
1:50

Rev:  
Page:

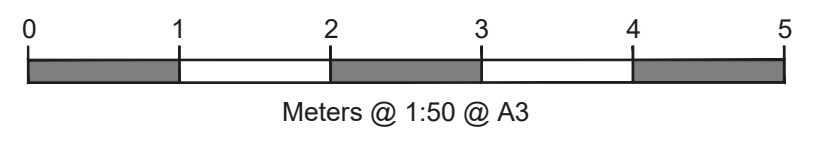


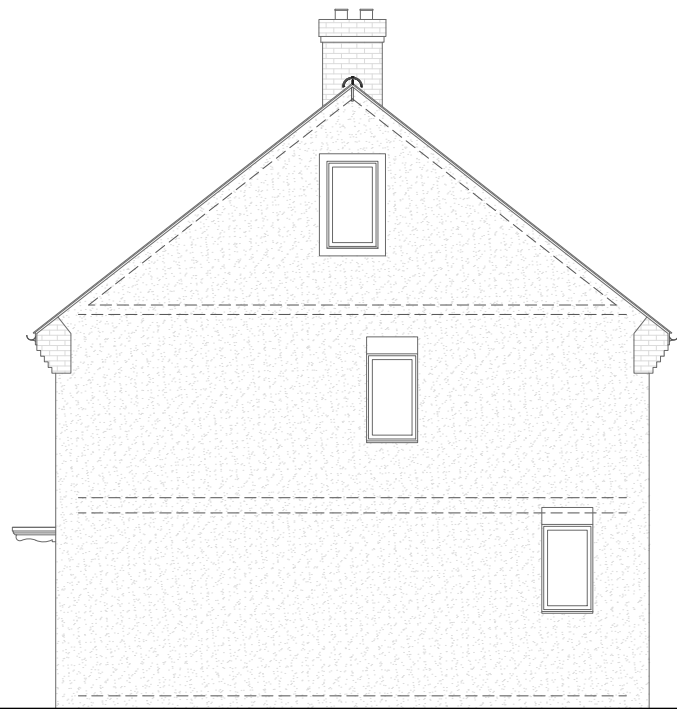

EXISTING WEST ELEVATION  
SCALE 1:100



EXISTING EAST ELEVATION  
SCALE 1:100

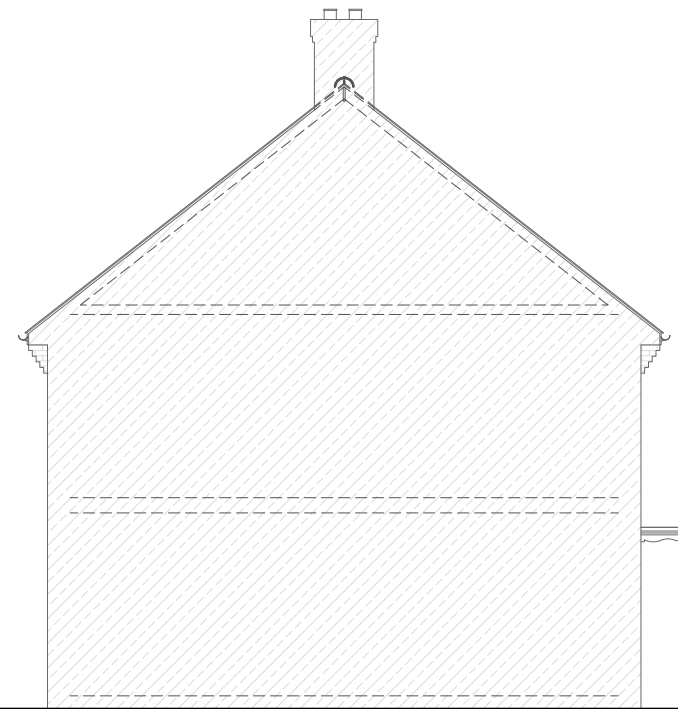

EXISTING FRONT ELEVATION  
SCALE 1:100

Drawn by:  
H-S

Project:  
4 Ford Road, Old Woking,  
Woking GU22 9HP

Date:  
21.01.2024

No.:  
PP-03


Client


Drawing Title:  
Existing Section and Elevations

Scale @A3:  
1:100

Rev:

Page:

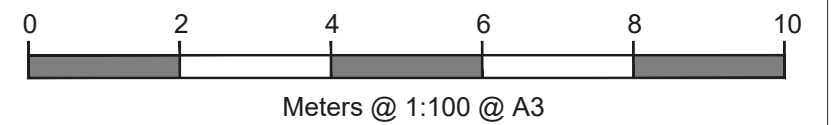

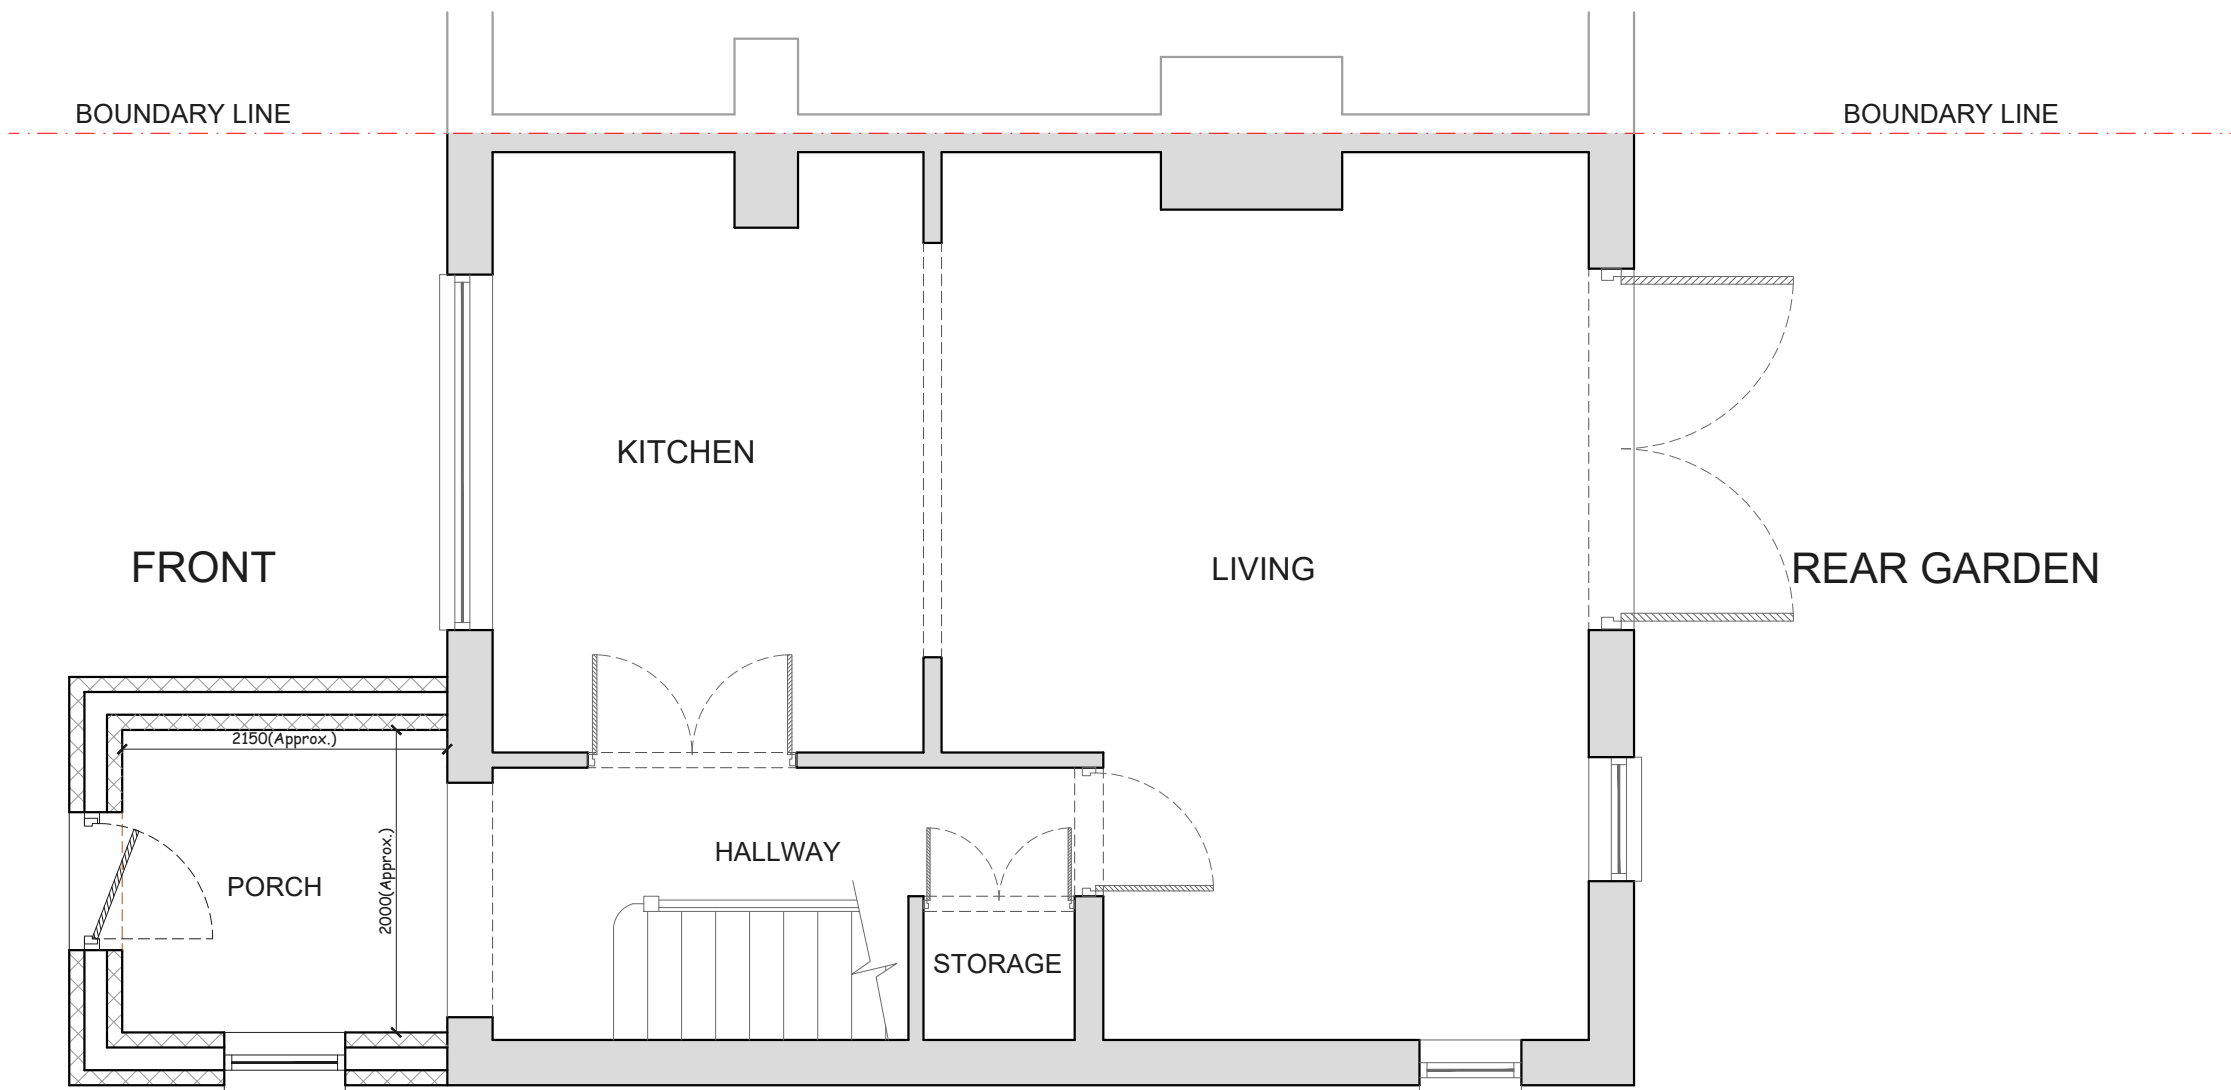

PROPOSED GROUND FLOOR PLAN  
SCALE 1:50



Drawn by:  
H-S

Project:  
4 Ford Road, Old Woking,  
Woking GU22 9HP

Date:  
21.01.2024

No.:  
PP-04

Client

Drawing Title:  
Proposed Ground Floor Plan


Scale @A3:  
1:50

Rev:

Page:



Meters @ 1:50 @ A3

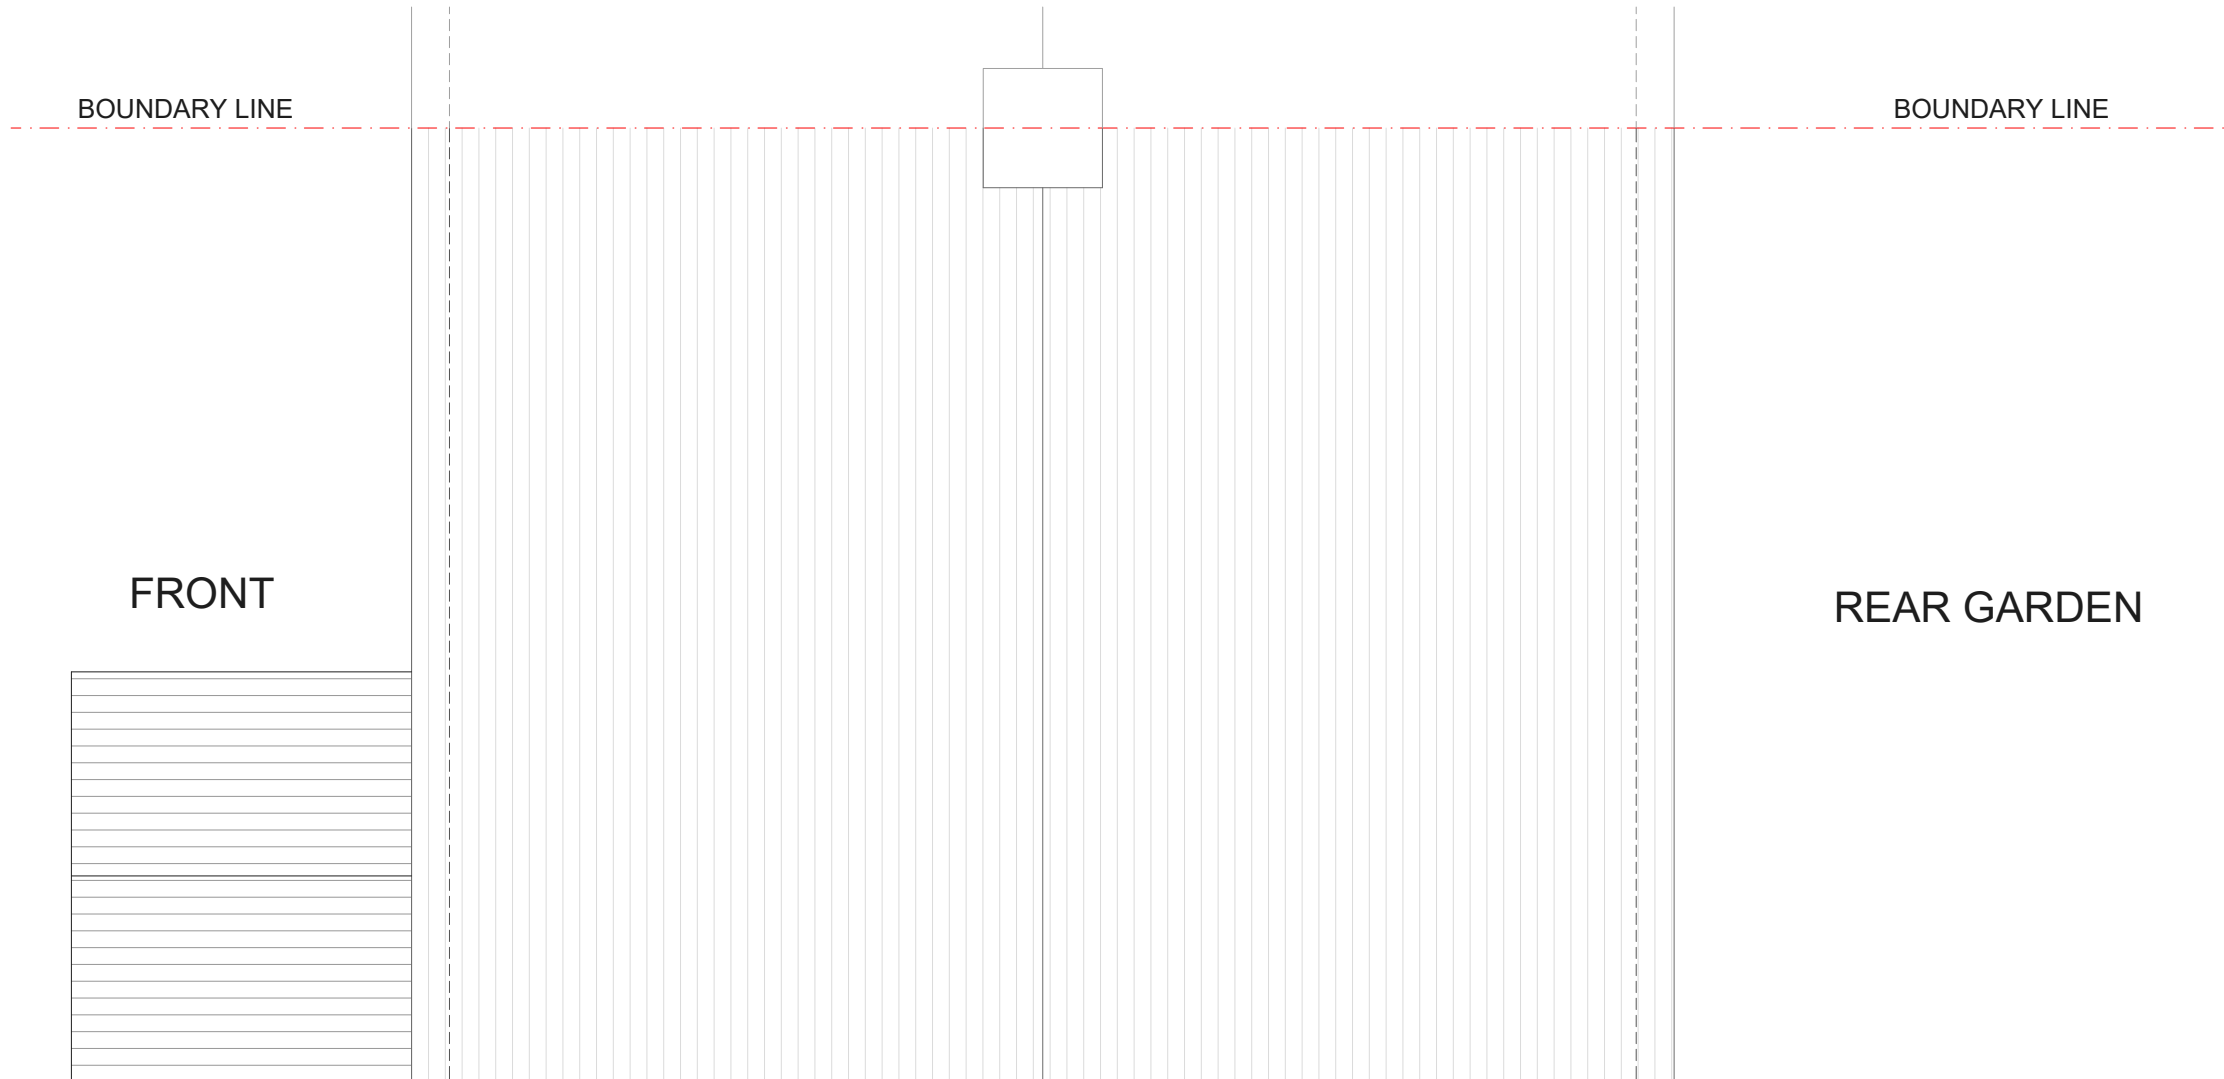

BOUNDARY LINE

BOUNDARY LINE

FRONT

REAR GARDEN

**PROPOSED ROOF TOP PLAN**  
SCALE 1:50



Drawn by:  
H-S

Project:  
4 Ford Road, Old Woking,  
Woking GU22 9HP

Date:  
21.01.2024

No.:  
PP-05


Client

Drawing Title:  
Proposed Roof Top Plan

Scale @A3:  
1:50


Rev:

Page:

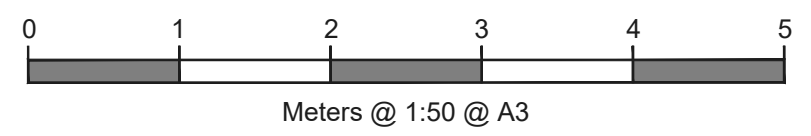




PROPOSED WEST ELEVATION  
SCALE 1:100

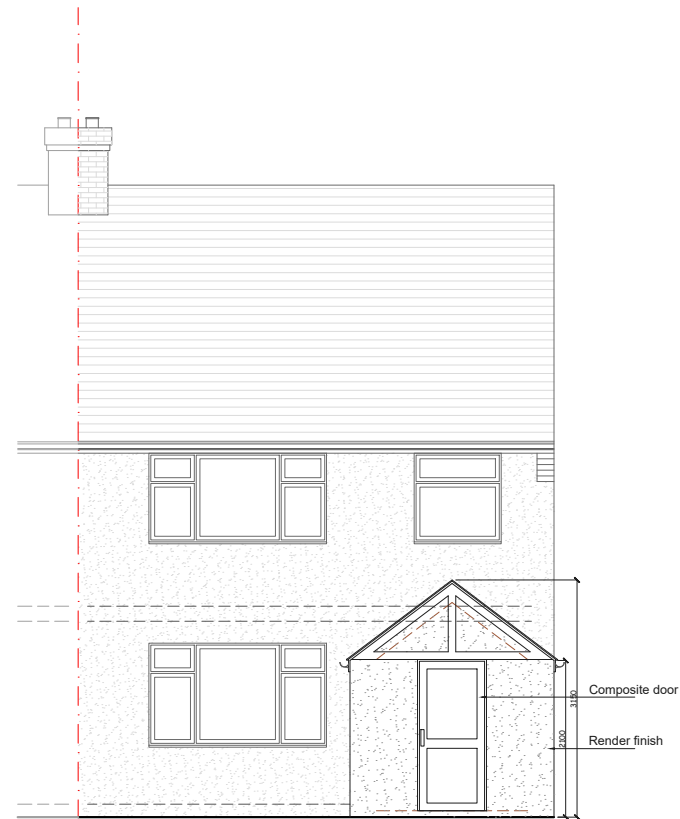

PROPOSED EAST ELEVATION  
SCALE 1:100

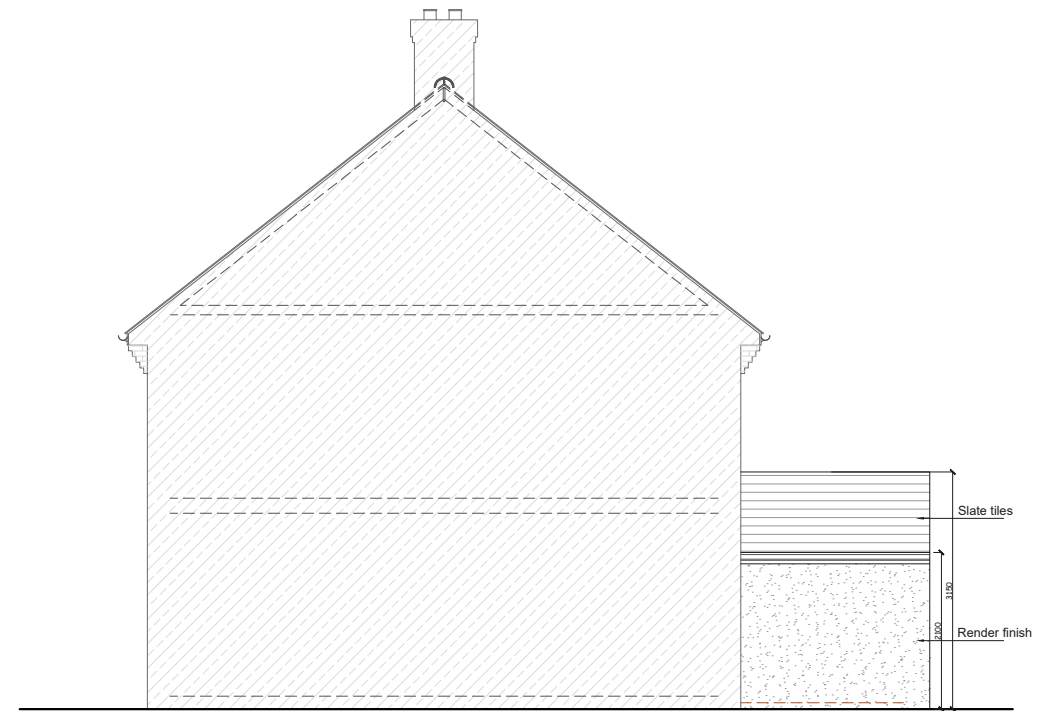

PROPOSED FRONT ELEVATION  
SCALE 1:100

Drawn by:  
H-S

Project:  
4 Ford Road, Old Woking,  
Woking GU22 9HP

Date:  
21.01.2024

No.:  
PP-06


Client



Drawing Title:  
Proposed Section and Elevations

Scale @A3:  
1:100

Rev:

Page:

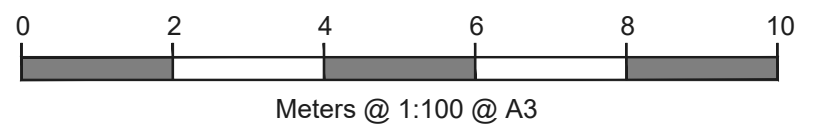

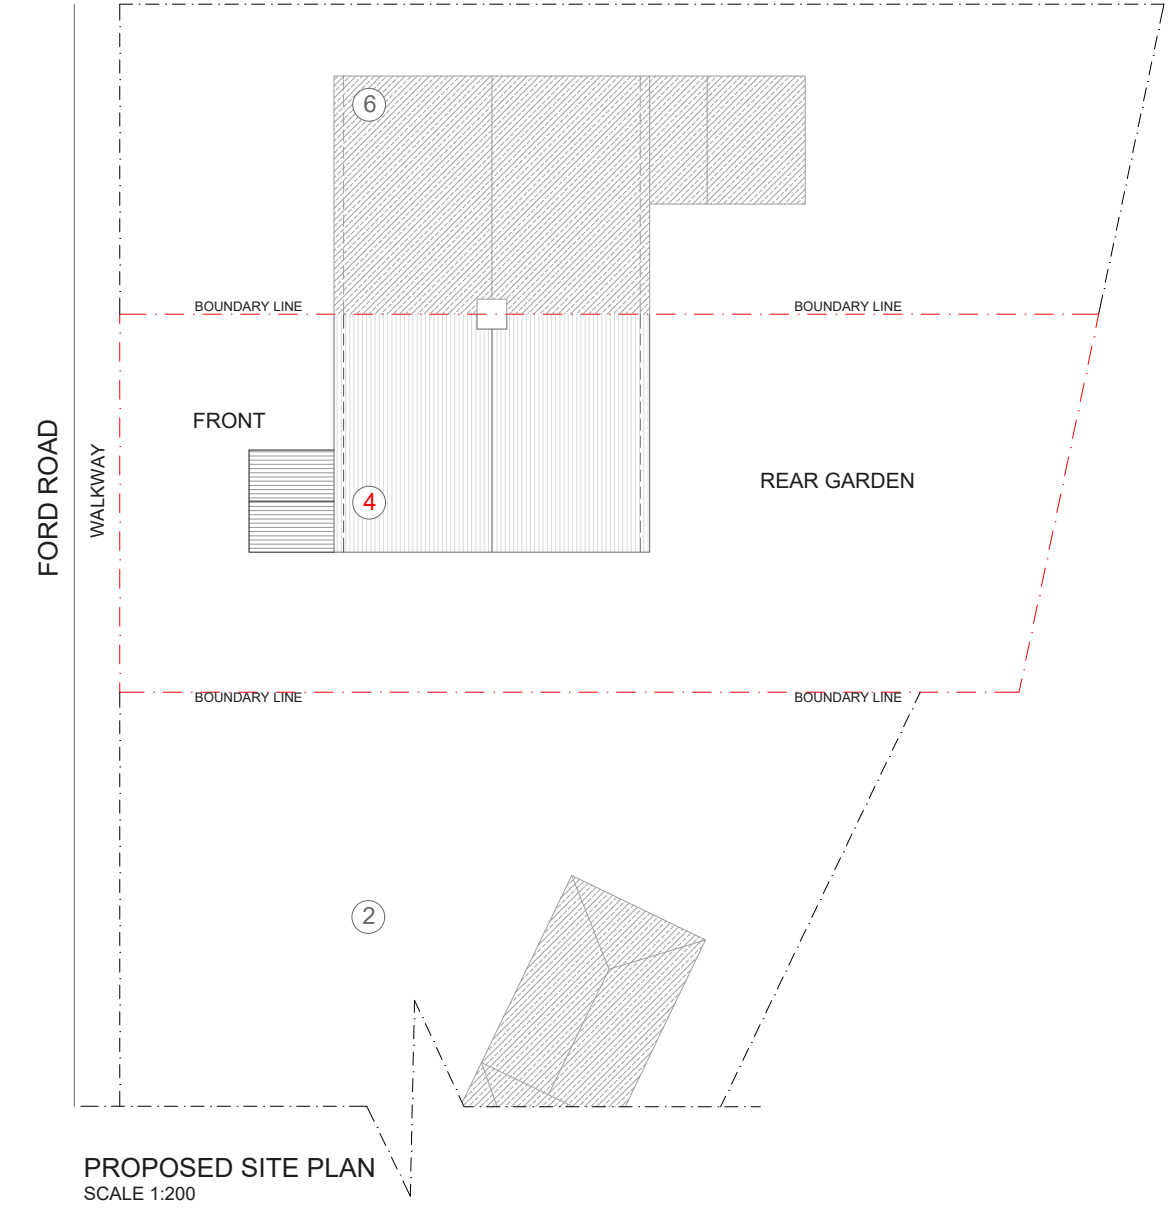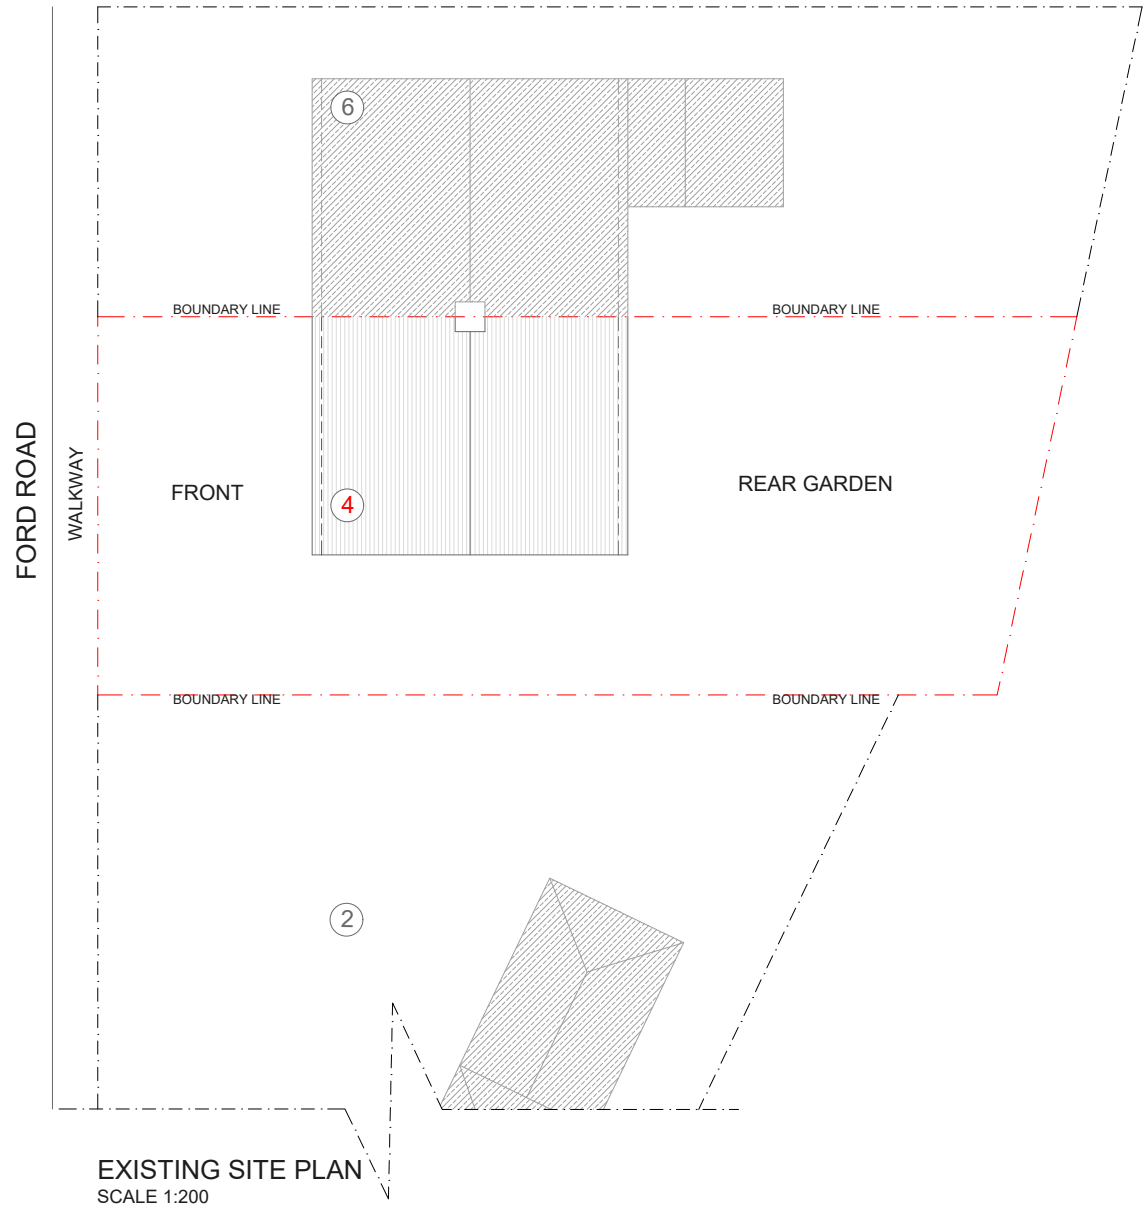

Drawn by:  
H-S

Project:  
4 Ford Road, Old Woking,  
Woking GU22 9HP

Date:  
21.01.2024

No.:  
PP-07

Client

Drawing Title:  
Existing and Proposed Site Plan

Scale @A3:  
1:200

Rev:  
Page:

