



Revisions


- Notes
1. This document and all drawings are copyright of SVANT Architecture LTD and may not be reproduced without their specific permission.
  2. Do not scale from this drawing.
  3. All dimensions are in millimeters unless otherwise stated.


For Planning

Project North





Scale 1 : 200

Site Plans

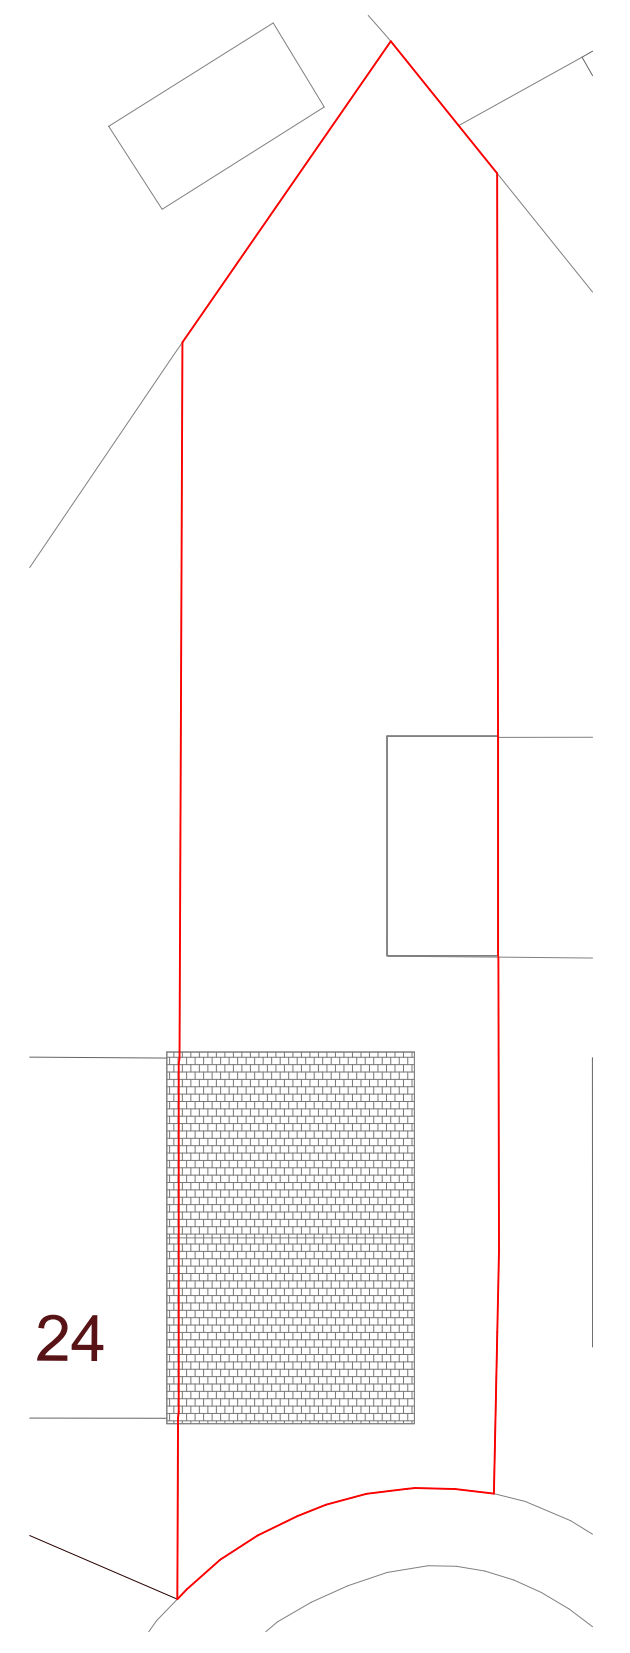

**2** Existing Site Plan  
SCALE: 1 : 200

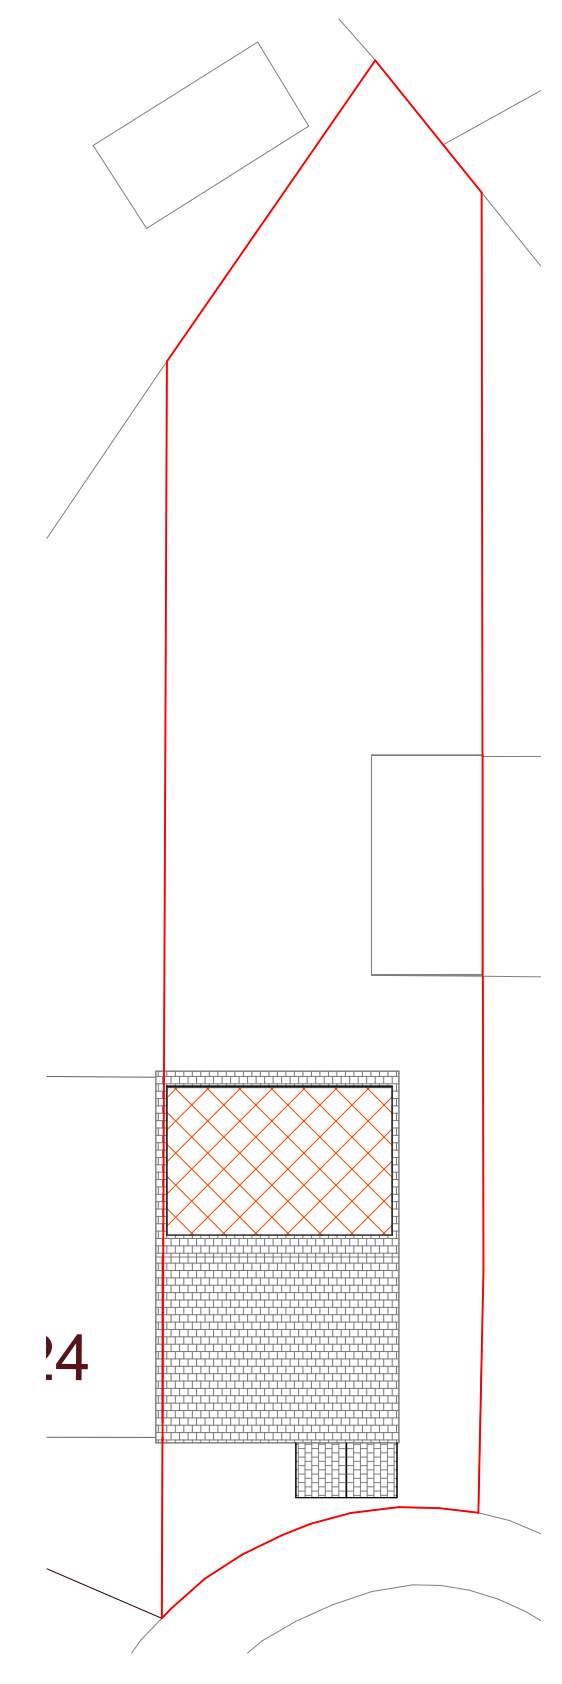 

**1** Block Plan  
SCALE: 1 : 200