






PROPOSED FRONT ELEVATION
1:100 @ A1

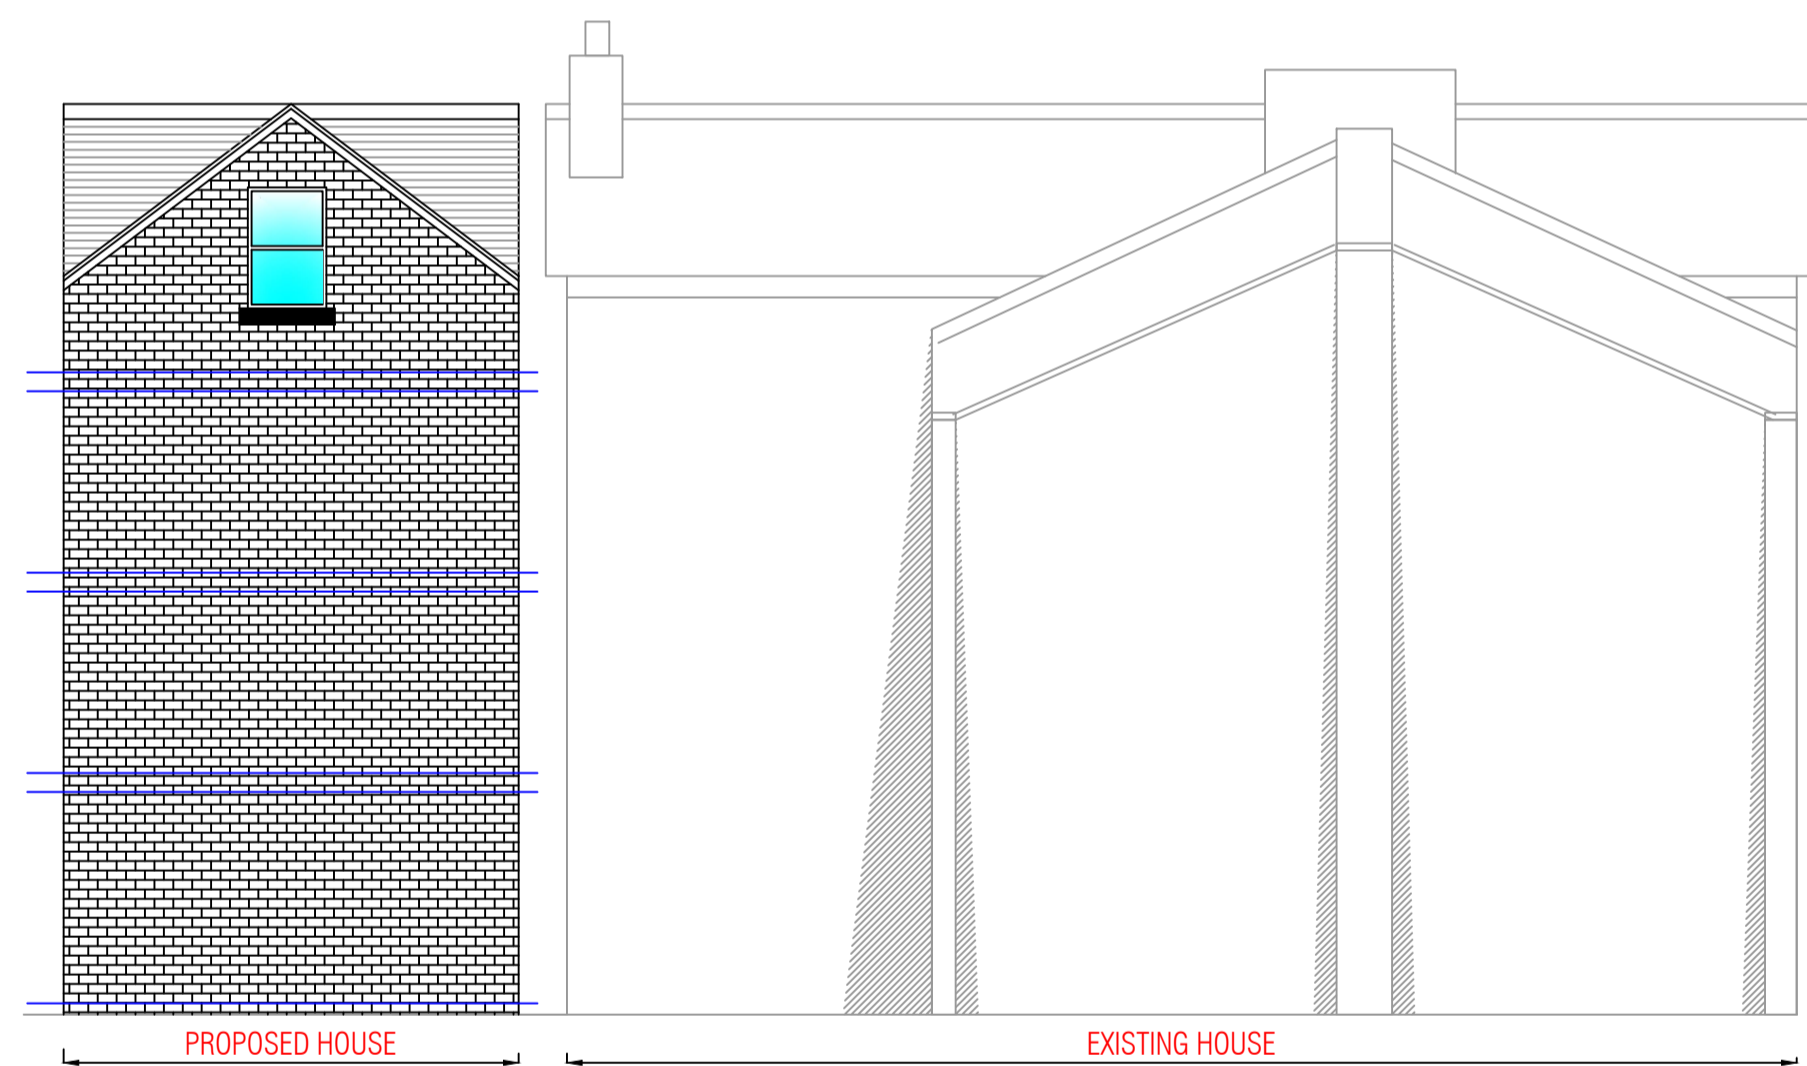

PROPOSED REAR ELEVATION
1:100 @ A1

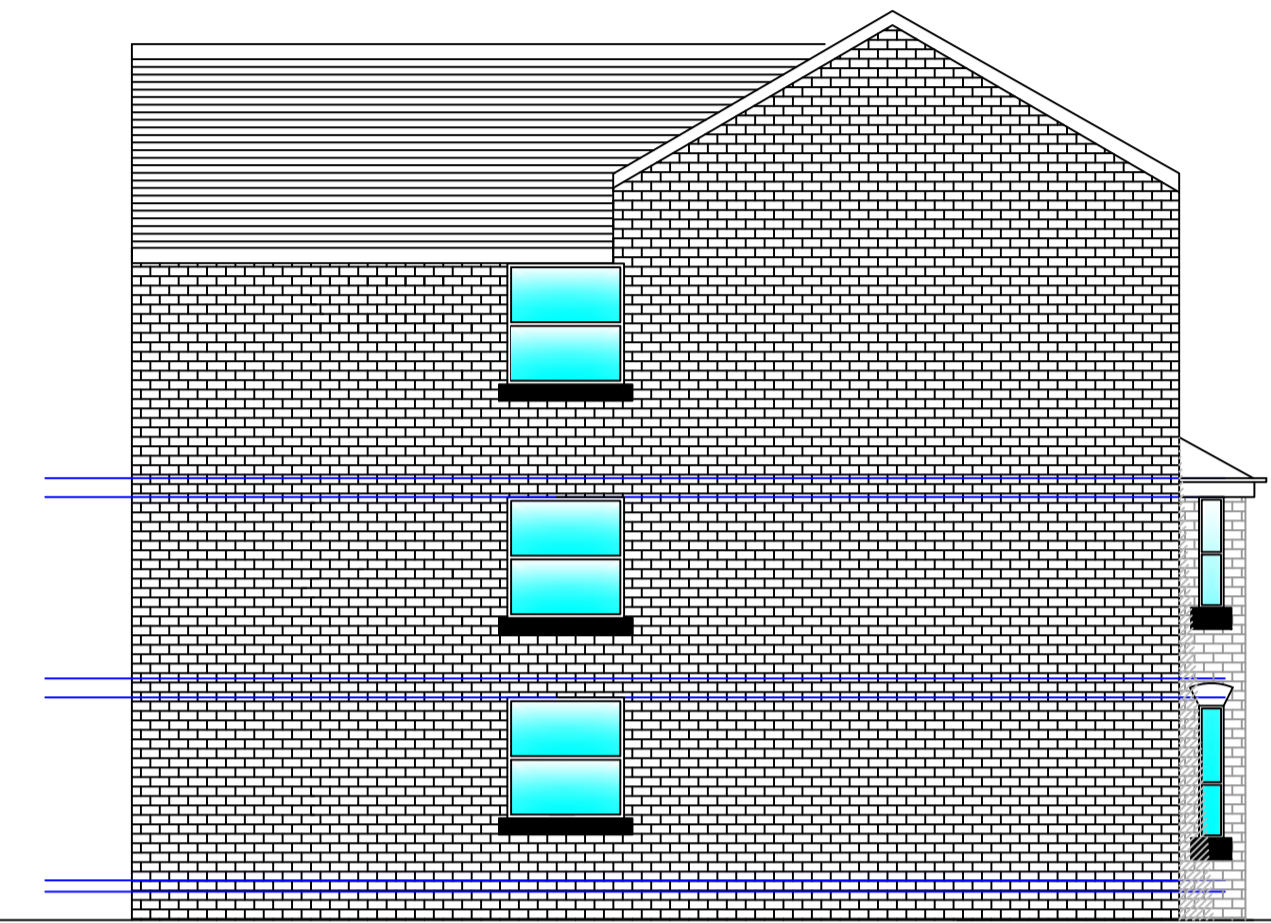

PROPOSED CHURCH ST. ELEVATION
1:100 @ A1

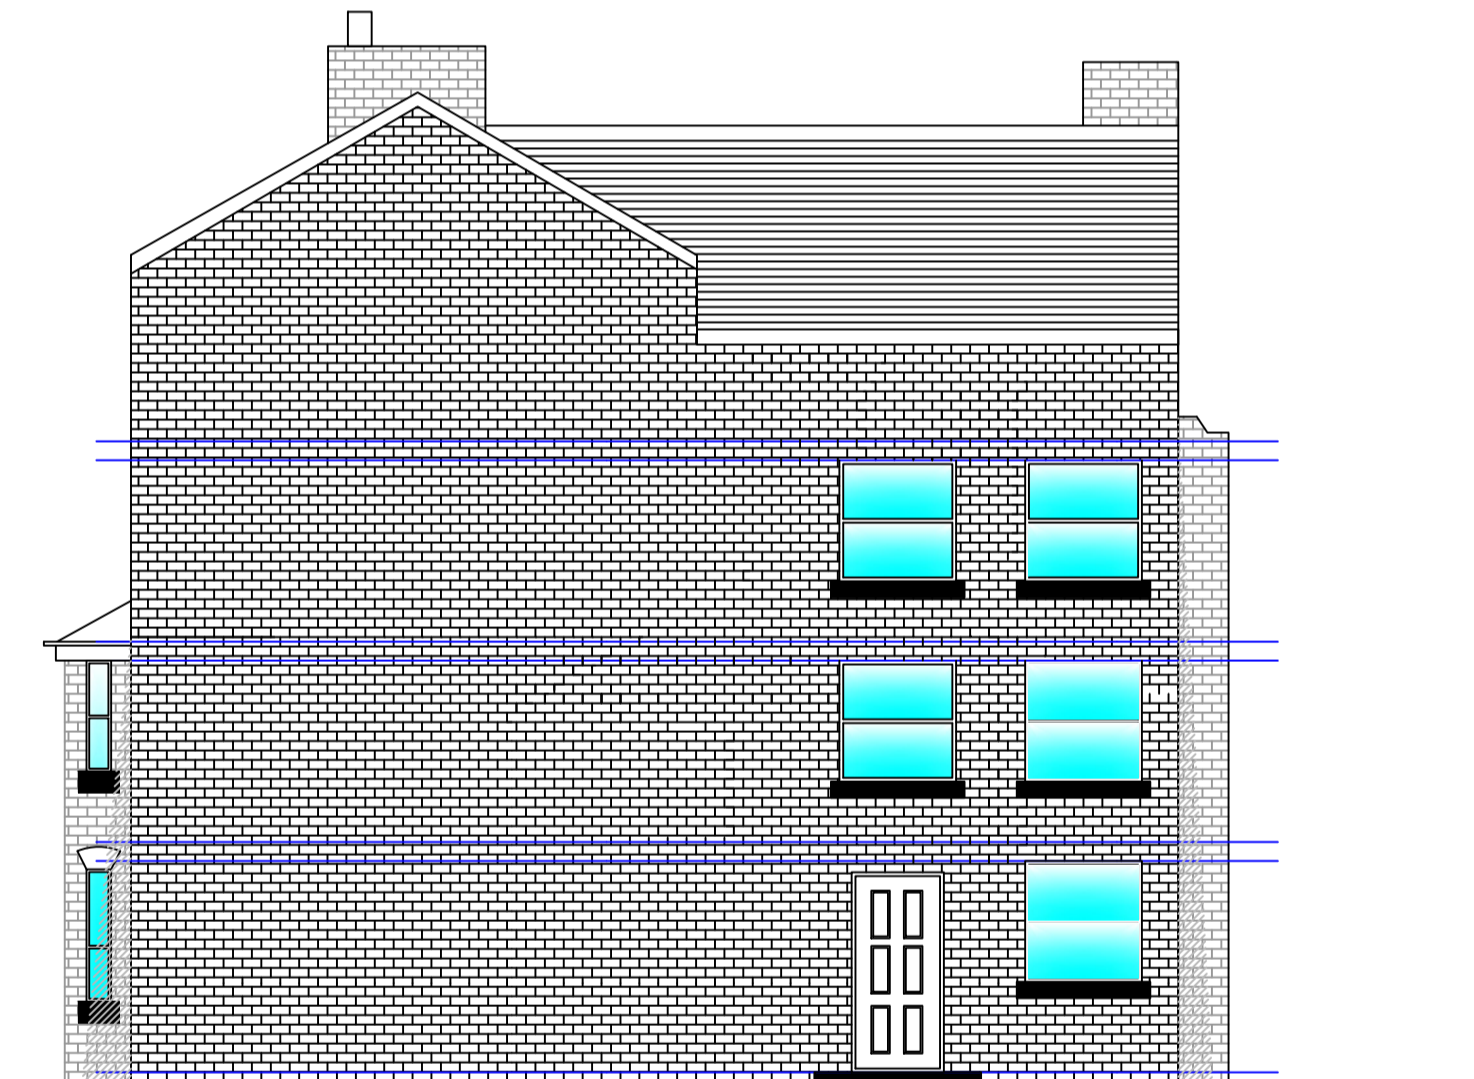

PROPOSED SIDE ELEVATION
1:100 @ A1

NU-FIT

Client **ARCHITECTURAL DESIGN LTD**

NOTE TO CONTRACTOR: DO NOT SCALE FROM THIS DRAWING

WEST VILLA, DUKINFIELD

Project
NEW BUILD

Title
PROPOSED ELEVATIONS

Drawn by	Date	Purpose of issue	Scale
	APR.	PLANNING.	1:100 @ A1
Checked by	Date	Drawing No.	
Approved by	Date	BUILDING/26158192-B	