



**GROUND FLOOR PLAN**  
Scale 1:50 @ A3

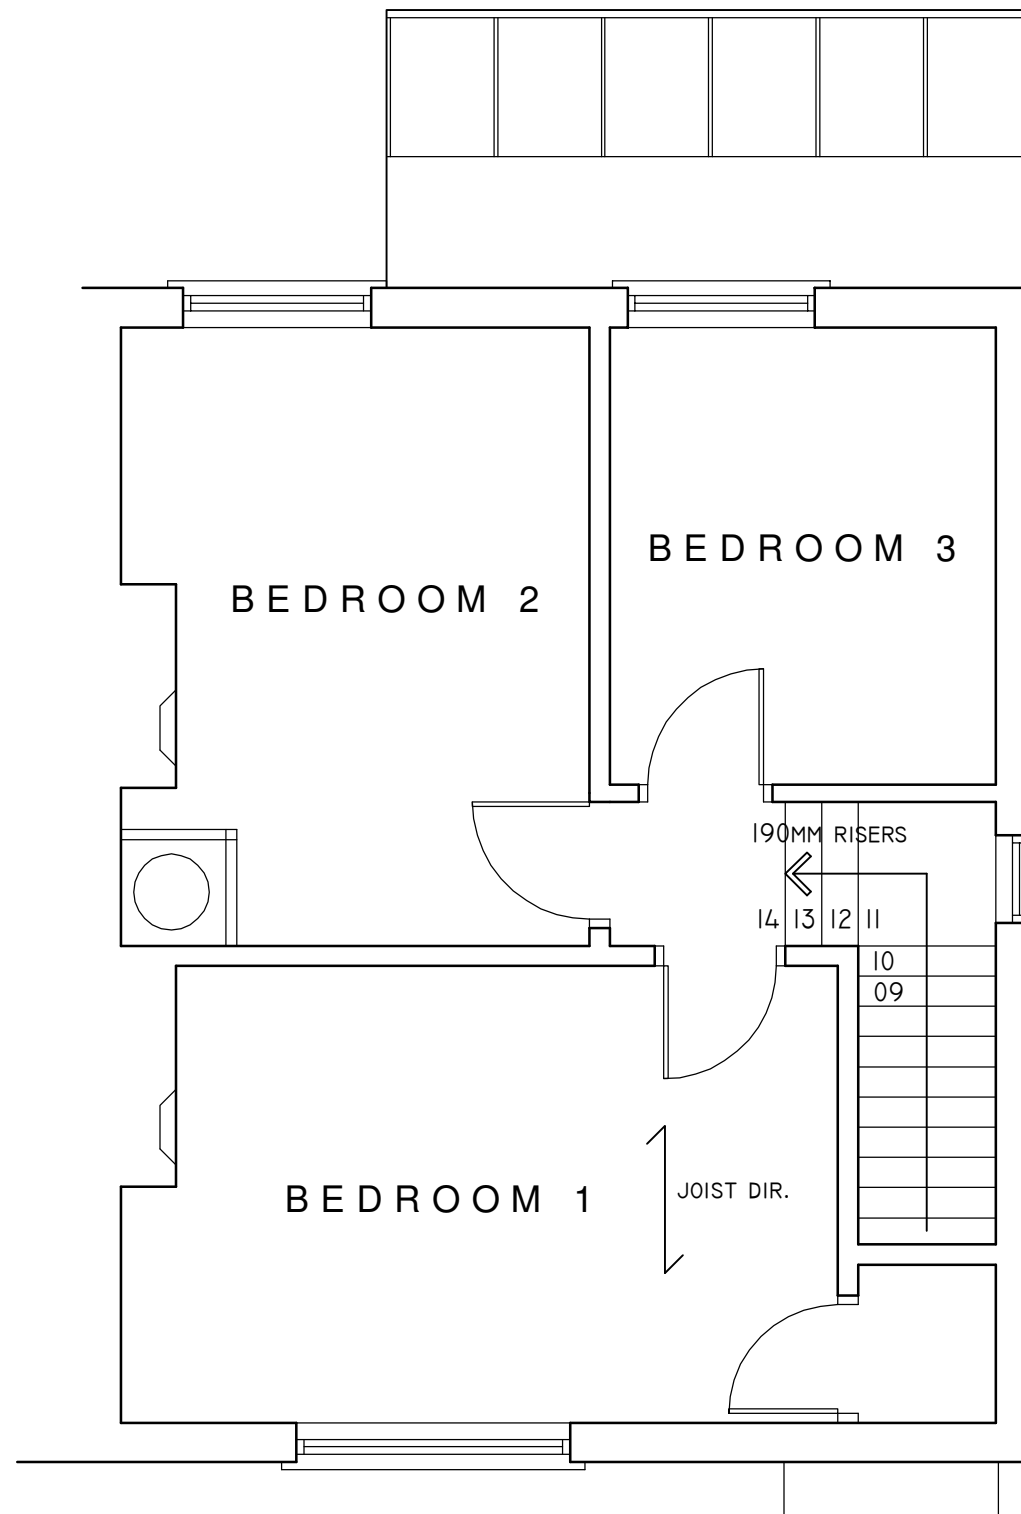

**FIRST FLOOR PLAN**  
Scale 1:50 @ A3

**EXISTING**

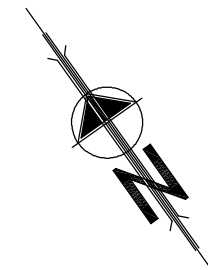

**JOHN HALTON DESIGN LTD**  
CHARTERED BUILDING CONSULTANCY  
ARCHITECTURE

Church View Church Lane Brandon Lincolnshire NG32 2AP  
Tel: 01636 626907 Email: admin@johnhaltondesign.co.uk

scale 1:50 @ A3 date Dec 2023  
drawing number

**JH1447 - 02**

title Internal Alterations and Extension  
2A Rufford Avenue  
New Olterton

**Mr & Mrs Allwood**

Contractor must check all dimensions on site.  
Discrepancies must be reported immediately to the office before proceeding.  
©Copyright Reserved